


646.402 DURABLE 4 INCH WHITE LINE, THERMOPLASTIC OR  
 646.403 DURABLE 4 INCH WHITE LINE, EPOXY PAINT OR  
 646.404 DURABLE 4 INCH WHITE LINE, POLYUREA  
 (ALL LINES WILL INCLUDE EDGE LINE BREAKS AND  
 RADIUS FOR TOWN HIGHWAYS)  
 CASTLETON:  
 STA 98+50.00 - STA 102+50.00 EDGE LINE LT & RT

646.412 DURABLE 4 INCH YELLOW LINE, THERMOPLASTIC OR  
 646.413 DURABLE 4 INCH YELLOW LINE, EPOXY PAINT OR  
 646.414 DURABLE 4 INCH YELLOW LINE, POLYUREA  
 (ALL LINES WILL INCLUDE C/L BREAKS FOR  
 TOWN HIGHWAYS) S=SOLID, D=DASHED  
 CASTLETON:  
 STA 98+50.00 - STA 100+50.00 S - S LT C RT  
 STA 100+50.00 - STA 102+00.00 DOUBLE SOLID MEDIAN LT  
 STA 100+50.00 - STA 102+50.00 DOUBLE SOLID MEDIAN RT  
 STA 102+00.00 - STA 102+50.00 MEDIAN EDGE LINE LT

646.602 TEMPORARY 4 INCH WHITE LINE, PAINT  
 (ALL LINES WILL INCLUDE EDGE LINE BREAKS AND  
 RADIUS FOR TOWN HIGHWAYS)  
 CASTLETON:  
 STA 98+50.00 - STA 102+50.00 EDGE LINE LT & RT

646.612 TEMPORARY 4 INCH YELLOW LINE, PAINT  
 (ALL LINES WILL INCLUDE C/L BREAKS FOR  
 TOWN HIGHWAYS) S=SOLID, D=DASHED  
 CASTLETON:  
 STA 98+50.00 - STA 100+50.00 S - S LT C RT  
 STA 100+50.00 - STA 102+00.00 DOUBLE SOLID MEDIAN LT  
 STA 100+50.00 - STA 102+50.00 DOUBLE SOLID MEDIAN RT  
 STA 102+00.00 - STA 102+50.00 MEDIAN EDGE LINE LT

646.442 DURABLE 8 INCH WHITE LINE, THERMOPLASTIC OR  
 646.443 DURABLE 8 INCH WHITE LINE, EPOXY PAINT OR  
 646.444 DURABLE 8 INCH WHITE LINE, POLYUREA  
 CASTLETON:  
 STA 99+44.0 - STA 99+56.0 FIRE HYDRANT NO PARKING ZONE RT  
 646.452 DURABLE 8 INCH YELLOW LINE, THERMOPLASTIC OR  
 646.453 DURABLE 8 INCH YELLOW LINE, EPOXY PAINT OR  
 646.454 DURABLE 8 INCH YELLOW LINE, POLYUREA  
 CASTLETON:  
 STA 100+50.00 - STA 102+00.00 MEDIAN HATCHING LT & RT  
 646.81 PAINTED CURB  
 CASTLETON:  
 STA 102+00.0 - STA 102+30.0 LT (30.0 LF)  
 STA 102+00.0 - STA 102+50.0 RT (50.0 LF)

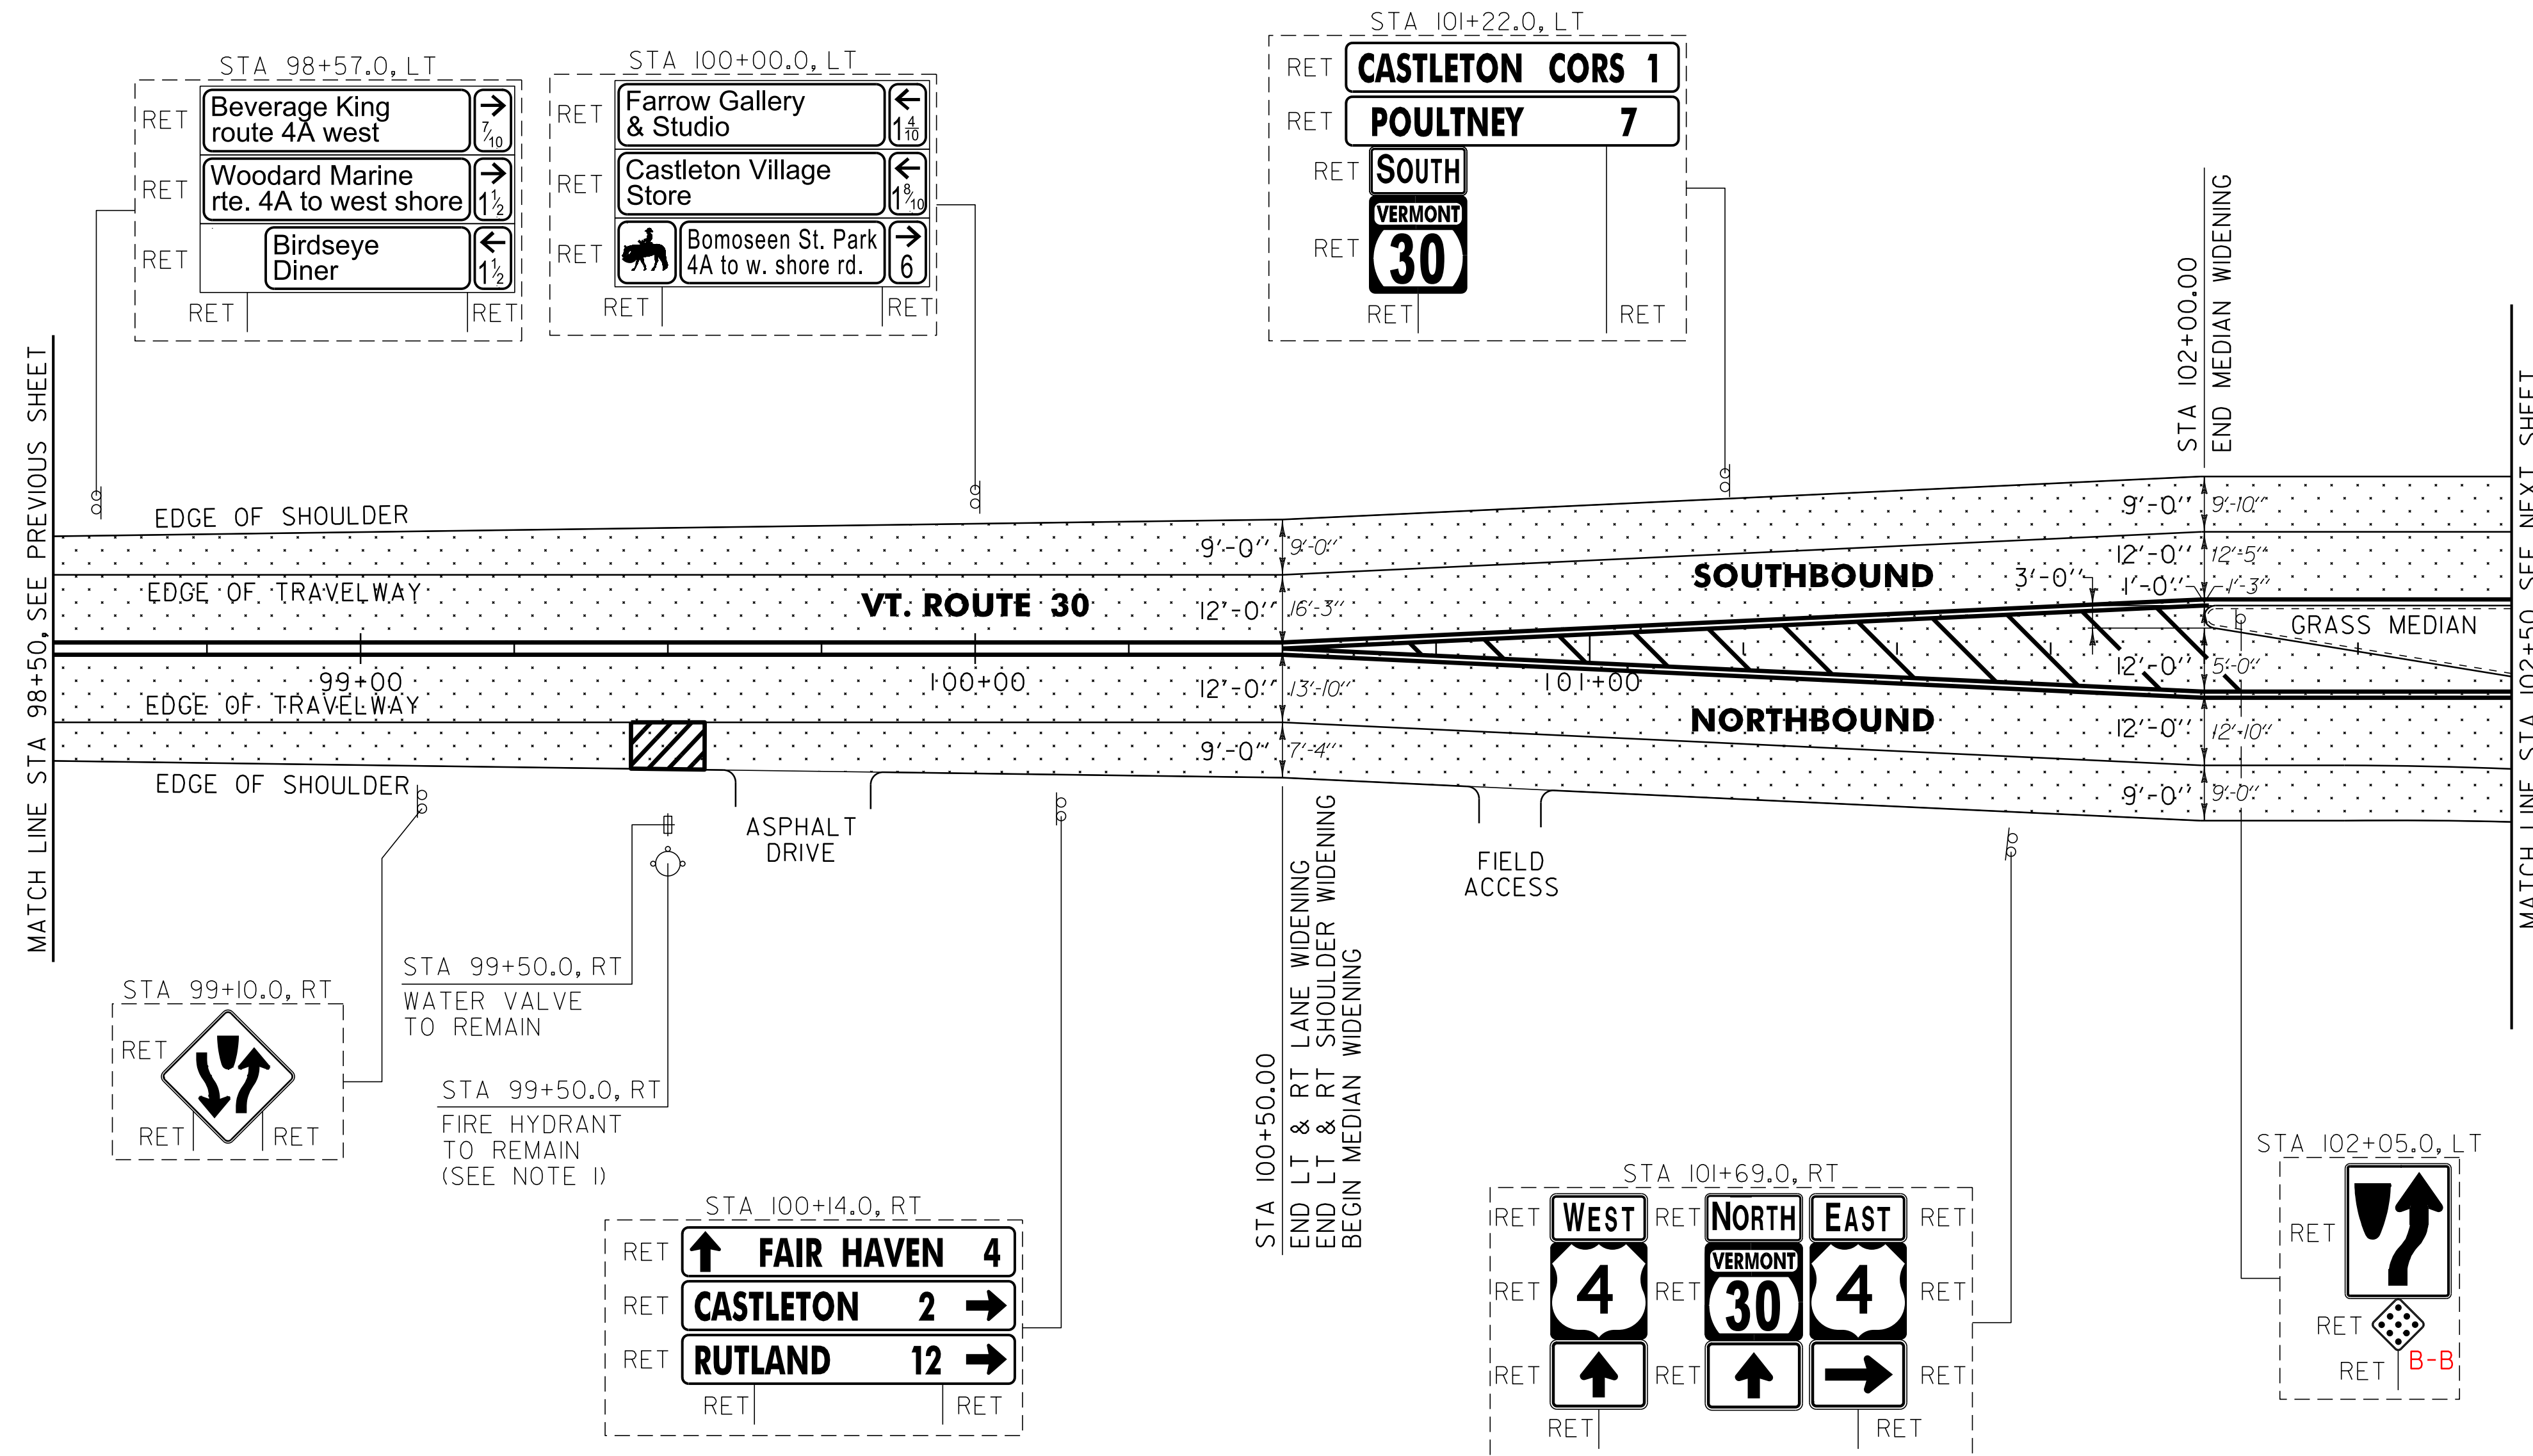

NOTE:  
 1. SEE SHEET 8 FOR FIRE HYDRANT  
 PAVEMENT MARKING DETAIL.

..... AREA TO BE  
 ..... COLD PLANNED

**SIGN LEGEND**  
 R = REMOVE  
 S = SALVAGE  
 N = NEW  
 RET = RETAIN  
 B-B = BACK TO BACK  
 EXISTING = - - - - -  
 NEW = \_\_\_\_\_

<b>NOT TO SCALE</b>	
<b>PROJECT LAYOUT SHEET #4</b>	
PROJECT NAME: CASTLETON	PLOT DATE: 04-JUN-2013 09:3
PROJECT NUMBER: STP 2909(1)	DRAWN BY: W.G.P.
FILE NAME: p10c212.dgn	CHECKED BY: D.E.G.
PROJECT LEADER: D.E.G.	SHEET 132 OF 152
DESIGNED BY: M.J.M.	
IPARM FILE: p10c212104.i	