

DURABLE 4 INCH WHITE LINE (SEE OPTION ITEMS)
STA. 157+75 - STA. 163+75 (SOLID LT & RT)

TEMPORARY 4 INCH WHITE LINE, PAINT
STA. 157+75 - STA. 163+75 (SOLID LT & RT)

REMOVING SIGNS
AS SHOWN - 4






DURABLE 4 INCH YELLOW LINE (SEE OPTION ITEMS)
STA. 157+75 - STA. 163+75 (SOLID LT & RT)

TEMPORARY 4 INCH YELLOW LINE, PAINT
STA. 157+75 - STA. 163+75 (SOLID LT & RT)

REMOVE AND RESET GUARDRAIL
STA. 157+75 - STA. 163+75 RT

DURABLE LETTER OR SYMBOL (SEE OPTION ITEMS)
STA. 159+07 LT "AHEAD"
STA. 159+47 LT "SCHOOL"

TEMPORARY LETTER OR SYMBOL, PAINT
STA. 159+07 LT "AHEAD"
STA. 159+47 LT "SCHOOL"

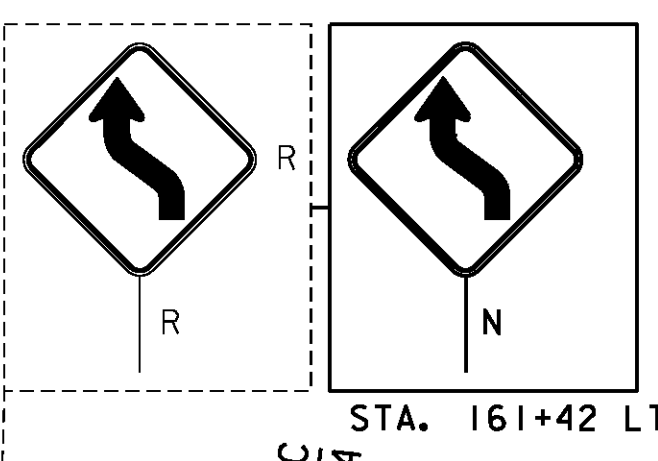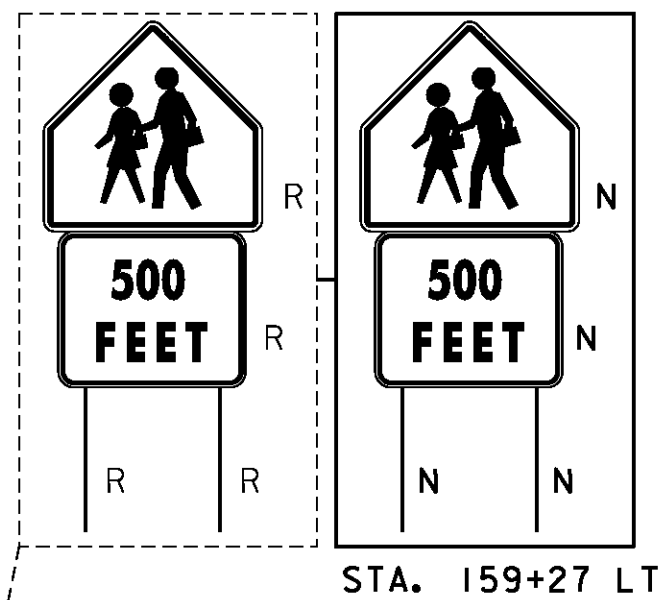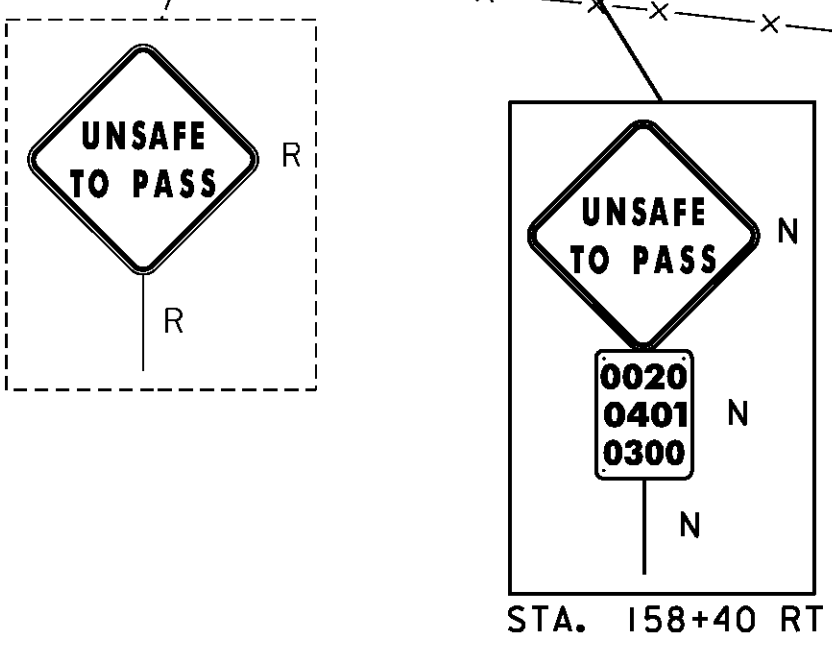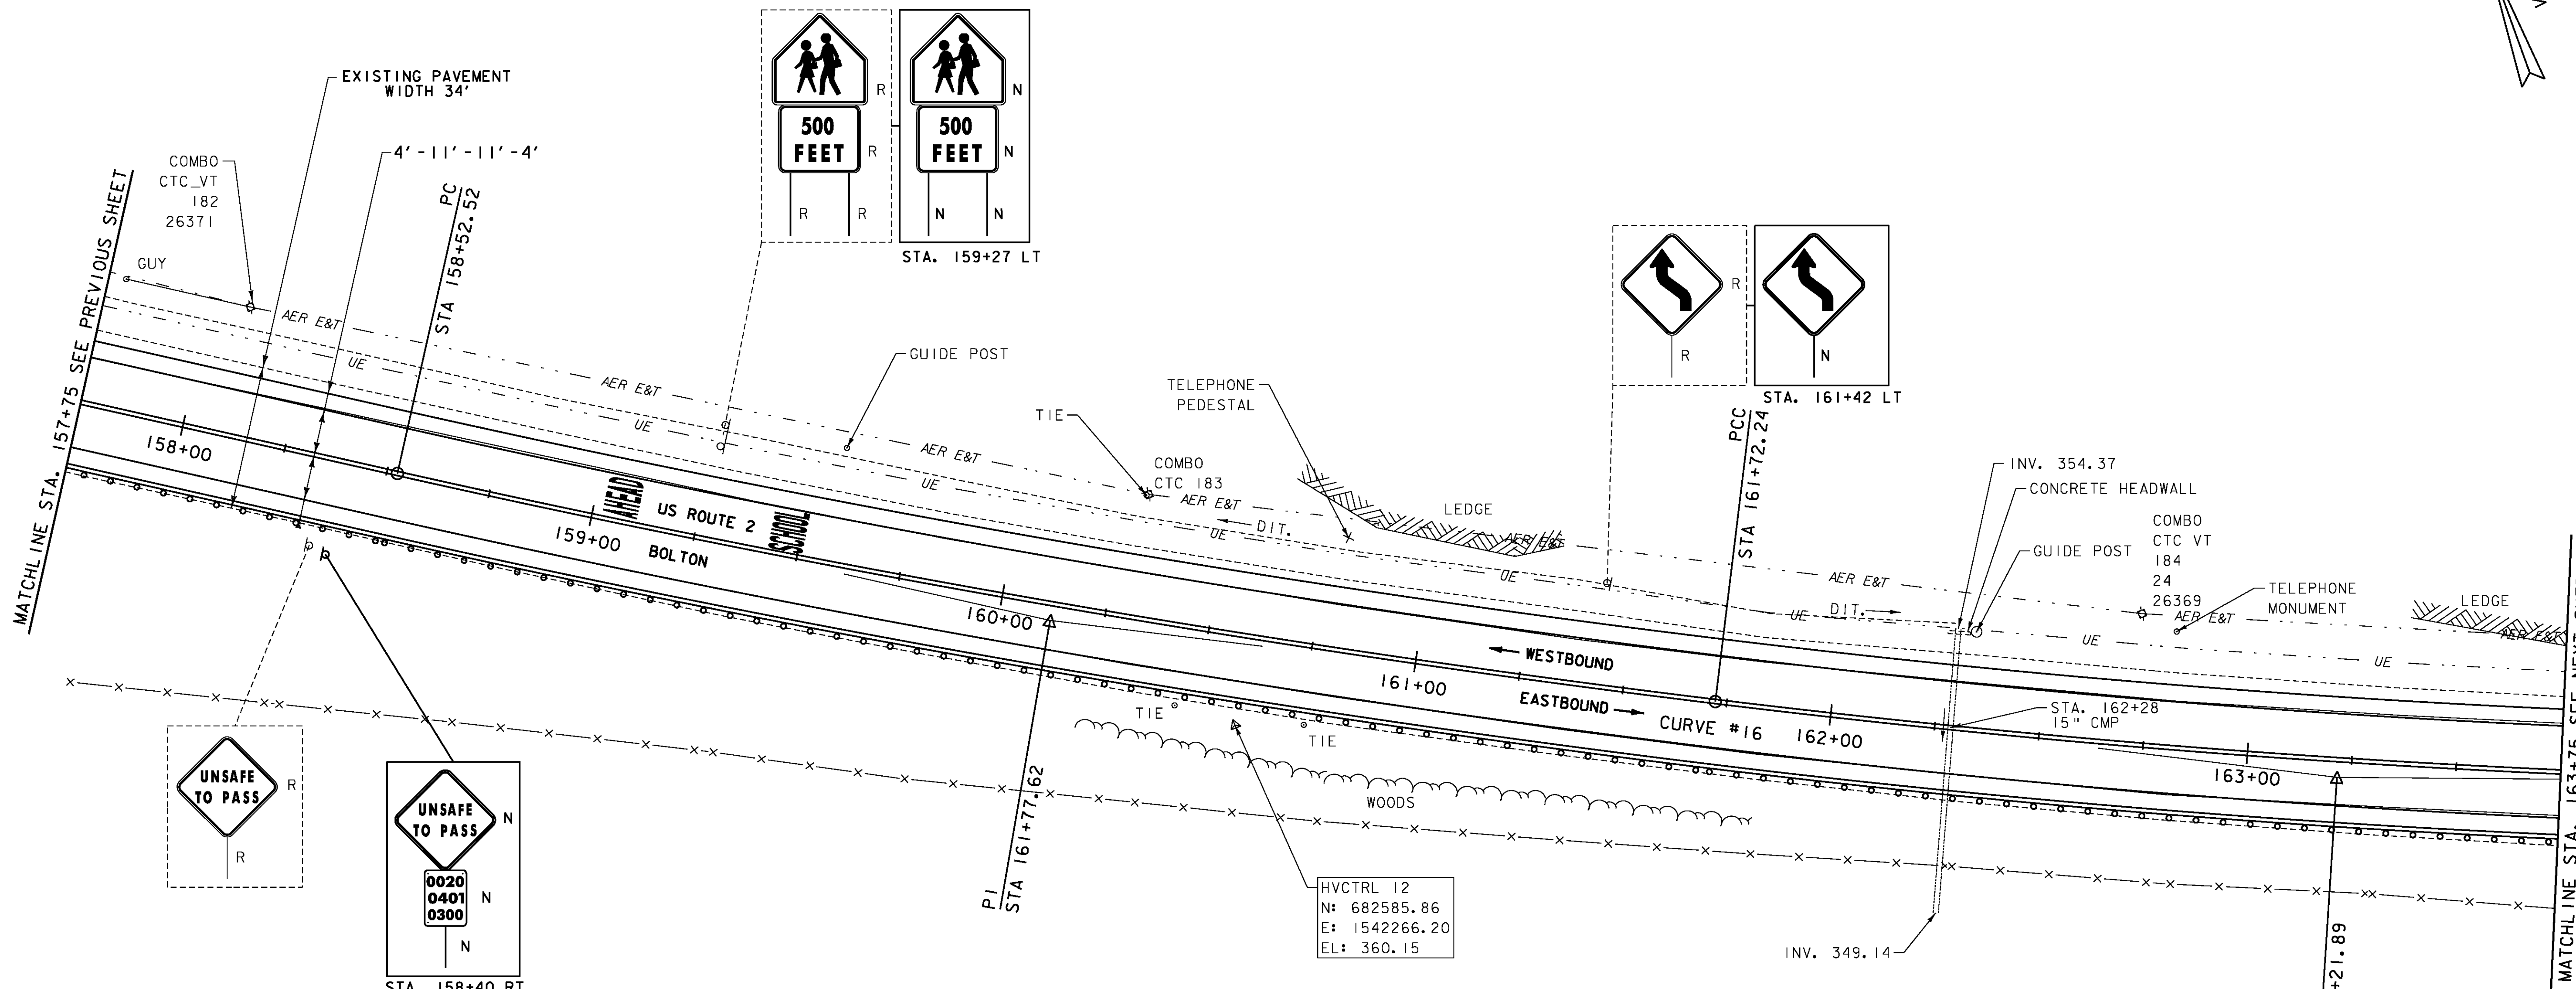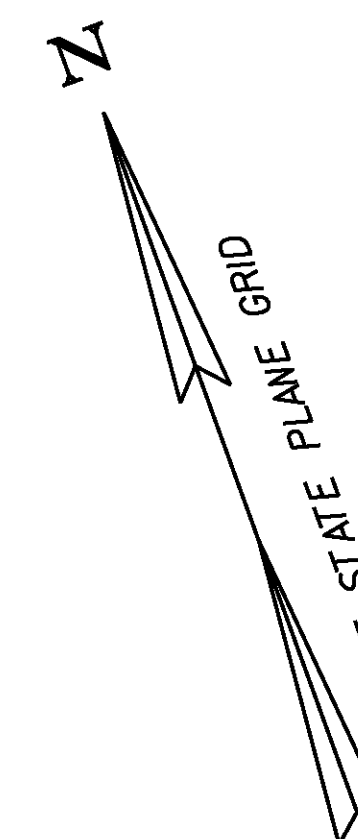


- LEGEND**
- MAILBOX
 - BORING
 - SIGN
 - HYDRANT
 - MANHOLE
 - WATER SHUT OFF (WSO)
 - GAS PIPELINE MARKER
 - CATCH BASIN / DROP INLET
 - CURB INLET
 - TRAFFIC CONTROL BOX
 - PARKING METER
 - UTILITY POLE

- SIGN LEGEND**
- R = REMOVE
 - R&S = REMOVE AND SALVAGE
 - RET = RETAIN
 - S = SALVAGE
 - N = NEW
 - B-B = BACK TO BACK
 - = EXISTING
 - = NEW

DATUM
VERTICAL NAVD 88
HORIZONTAL NAD 83

CURVE #16
 DELTA = 12° 11' 19"
 D = 1° 47' 26" (1) D = 2° 09' 44" (2)
 R = 3200.00' (1) R = 2650.00' (2)
 T = 325.10' (1) T = 295.93' (2)
 L = 319.72' (1) L = 298.98' (2)
 E = 16.47'
 BANKING 0.024 FT/FT, 0.029 FT/FT
 DESIGN SPEED 40 MPH
 SEE SUPERELEVATION DIAGRAMS
 FOR MORE INFORMATION

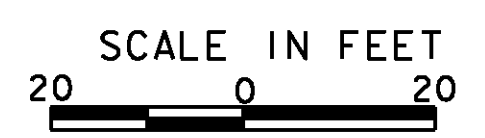

PROJECT LAYOUT SHEET 12	PROJECT NAME: BOLTON - WATERBURY	PLOT DATE: 4/16/2013
	PROJECT NUMBER: STP 2709 (1)	DRAWN BY: JBG/BMB
	FILE NAME: p07C172.dgn	CHECKED BY: CDL
	DESIGNED BY: BMB	SHEET 36 OF 217
	PLOT FILE: p07C172_36.i	