

DURABLE 4 INCH WHITE LINE (SEE OPTION ITEMS)
 STA. 210+75 - STA. 216+75 (SOLID LT & RT)

DURABLE 4 INCH YELLOW LINE (SEE OPTION ITEMS)
 STA. 210+75 - STA. 216+00 (SOLID LT, DASHED RT)
 STA. 216+00 - STA. 216+75 (DASHED)

6 INCH UNDERDRAIN PIPE
 STA. 211+50 - STA. 215+98 RT
 STA. 216+25 - STA. 216+75 RT

SPECIAL PROVISION (CORING CONCRETE)
 STA. 215+98 RT

TEMPORARY 4 INCH WHITE LINE, PAINT
 STA. 210+75 - STA. 216+75 (SOLID LT & RT)

TEMPORARY 4 INCH YELLOW LINE, PAINT
 STA. 210+75 - STA. 216+00 (SOLID LT, DASHED RT)
 STA. 216+00 - STA. 216+75 (DASHED)

REMOVAL OF EXISTING FENCE
 STA. 212+70 - STA. 215+50 RT

CHAIN-LINK FENCE, 6 FEET
 STA. 212+70 - STA. 215+50 RT

SPECIAL PROVISION (REHABILITATE EXISTING FENCE)
 STA. 210+75 - STA. 212+70 RT
 STA. 215+50 - STA. 216+75 RT



REMOVAL AND DISPOSAL OF GUARDRAIL
 STA. 215+82.5 - STA. 216+07.5 LT

REMOVE AND RESET GUARDRAIL
 STA. 210+75 - STA. 215+82.5 LT
 STA. 216+07.5 - STA. 216+75 LT

STEEL BEAM GUARDRAIL, GALVANIZED/NESTED W/8 FEET POSTS
 STA. 215+82.5 - STA. 216+07.5 LT

REMOVING SIGNS
 AS SHOWN - 1


CURVE #31
 DELTA = 0°07'36"
 D = 0°13'45"
 R = 25000.00'
 T = 27.63'
 L = 55.26'
 E = 0.02'
 BANKING NORMAL CROWN
 DESIGN SPEED 50 MPH
 SEE SUPERELEVATION DIAGRAMS
 FOR MORE INFORMATION

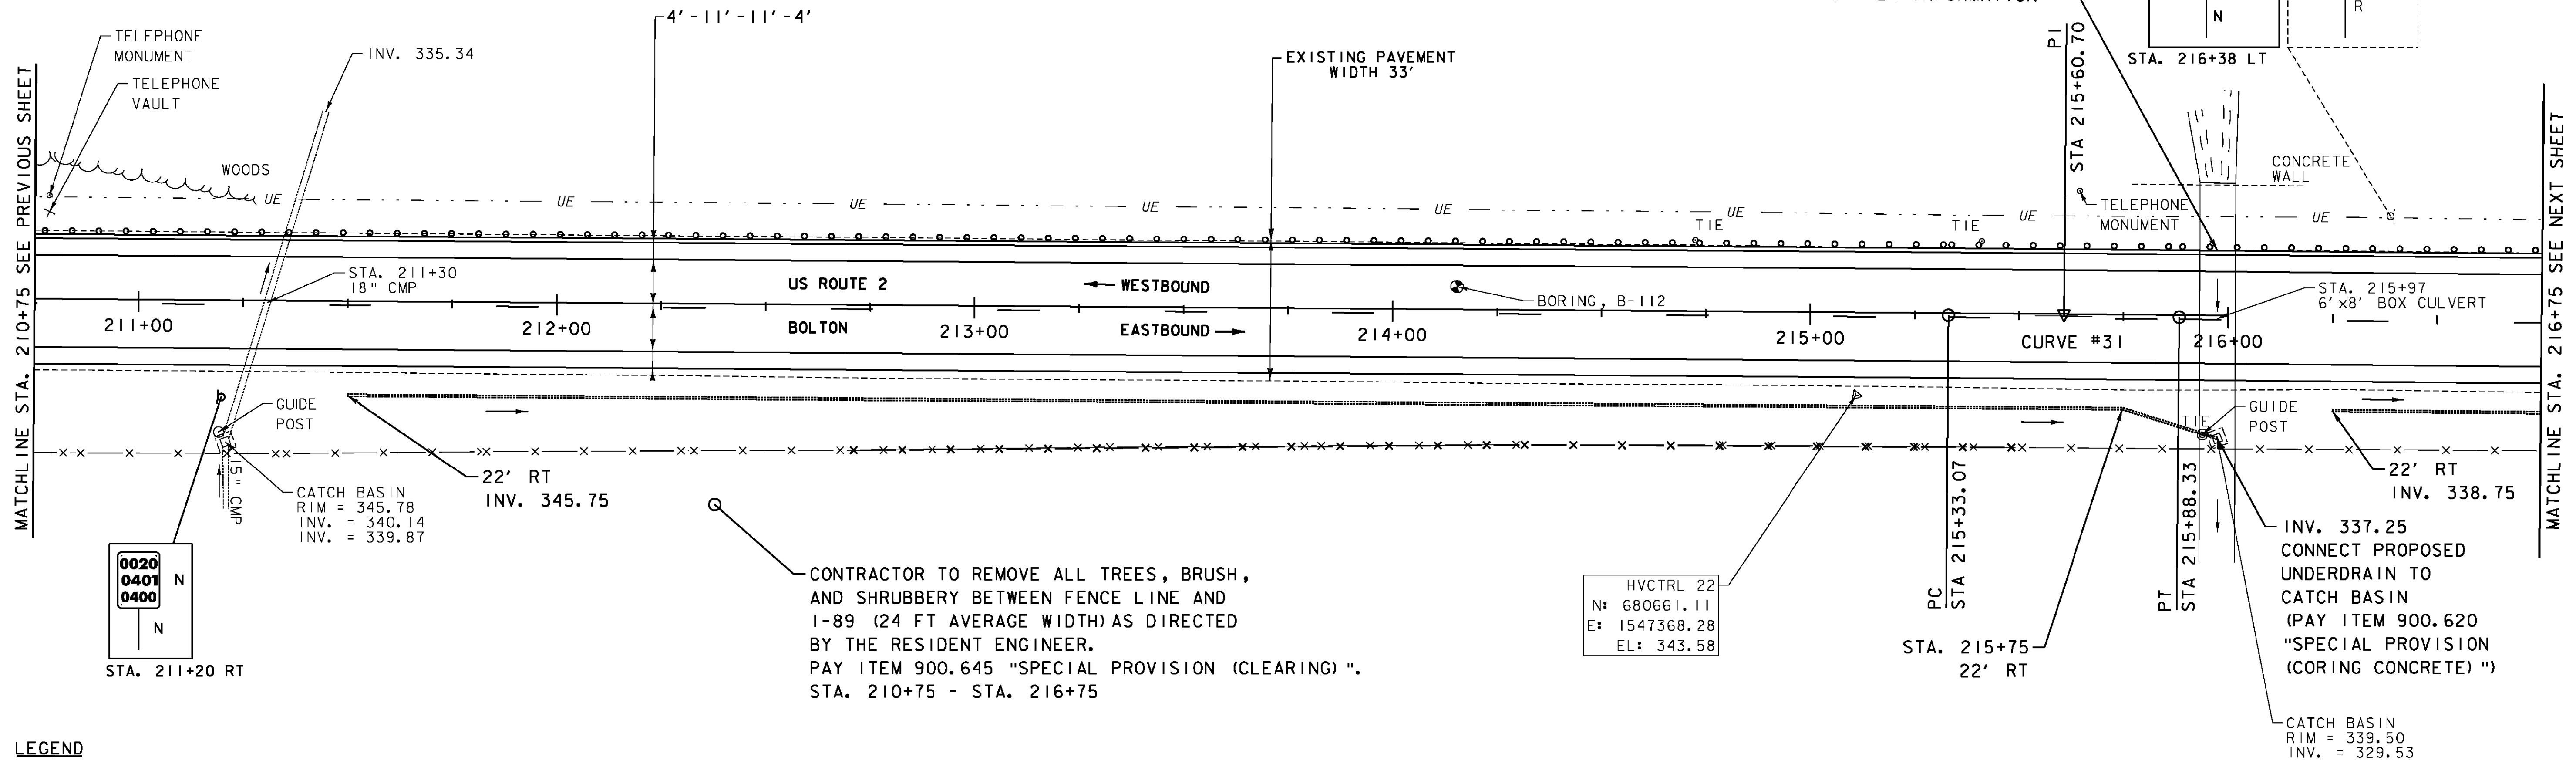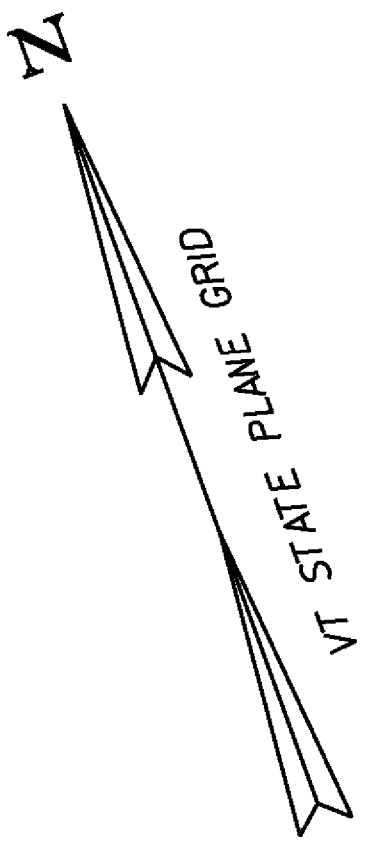

- LEGEND**
- MAILBOX
 - BORING
 - SIGN
 - HYDRANT
 - MANHOLE
 - WATER SHUT OFF (WSO)
 - GAS PIPELINE MARKER
 - CATCH BASIN / DROP INLET
 - CURB INLET
 - TRAFFIC CONTROL BOX
 - PARKING METER
 - UTILITY POLE

- SIGN LEGEND**
- R = REMOVE
 - R&S = REMOVE AND SALVAGE
 - RET = RETAIN
 - S = SALVAGE
 - N = NEW
 - B-B = BACK TO BACK
 - = EXISTING
 - = NEW

DATUM
 VERTICAL NAVD 88
 HORIZONTAL NAD 83

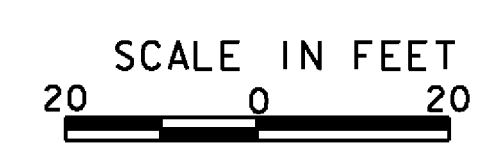

PROJECT LAYOUT SHEET 21	PROJECT NAME: BOLTON - WATERBURY
	PROJECT NUMBER: STP 2709 (1)
	FILE NAME: p07C172.dgn
	PLOT DATE: 4/16/2013
PROJECT LEADER: CDL	DRAWN BY: JBG/BMB
DESIGNED BY: BMB	CHECKED BY: CDL
PLOT FILE: p07C172_45.i	SHEET 45 OF 217