

DURABLE 4 INCH WHITE LINE (SEE OPTION ITEMS)
 STA. 246+25 - STA. 252+25 (SOLID LT & RT)

DURABLE 4 INCH YELLOW LINE (SEE OPTION ITEMS)
 STA. 246+25 - STA. 252+25 (DASHED LT, SOLID RT)

CURVE #37
 DELTA = 3°36'03"
 D = 0°49'07"
 R = 7000.00'
 T = 220.03'
 L = 439.92'
 E = 3.46'
 BANKING REVERSE CROWN
 DESIGN SPEED 50 MPH
 SEE SUPERELEVATION DIAGRAMS
 FOR MORE INFORMATION

TEMPORARY 4 INCH WHITE LINE, PAINT
 STA. 246+25 - STA. 252+25 (SOLID LT & RT)

TEMPORARY 4 INCH YELLOW LINE, PAINT
 STA. 246+25 - STA. 252+25 (DASHED LT, SOLID RT)

6 INCH UNDERDRAIN PIPE
 STA. 246+25 - STA. 247+75 RT
 STA. 251+48 - STA. 252+25 LT

SPECIAL PROVISION (CORING CONCRETE)
 STA. 251+48 LT

REMOVING SIGNS
 AS SHOWN - 3

THINNING AND TRIMMING FOR SIGNS
 STA. 249+37 LT



REMOVE AND RESET GUARDRAIL
 STA. 248+12.5 - STA. 250+00 LT
 STA. 249+87.5 - STA. 250+25 RT

SPECIAL PROVISION (REHABILITATE EXISTING FENCE)
 STA. 246+25 - STA. 249+72 RT

REMOVAL AND DISPOSAL OF GUARDRAIL
 STA. 247+87.5 - STA. 248+12.5 LT
 STA. 249+75 - STA. 249+87.5 RT
 STA. 250+00 - STA. 250+12.5 LT

REMOVE AND RESET GUARDRAIL (DOUBLE-SIDED)
 STA. 250+25 - STA. 252+25 RT

STEEL BEAM GUARDRAIL, GALVANIZED W/8 FEET POSTS
 STA. 247+87.5 - STA. 248+12.5 LT
 STA. 249+75 - STA. 249+87.5 RT
 STA. 250+00 - STA. 250+12.5 LT

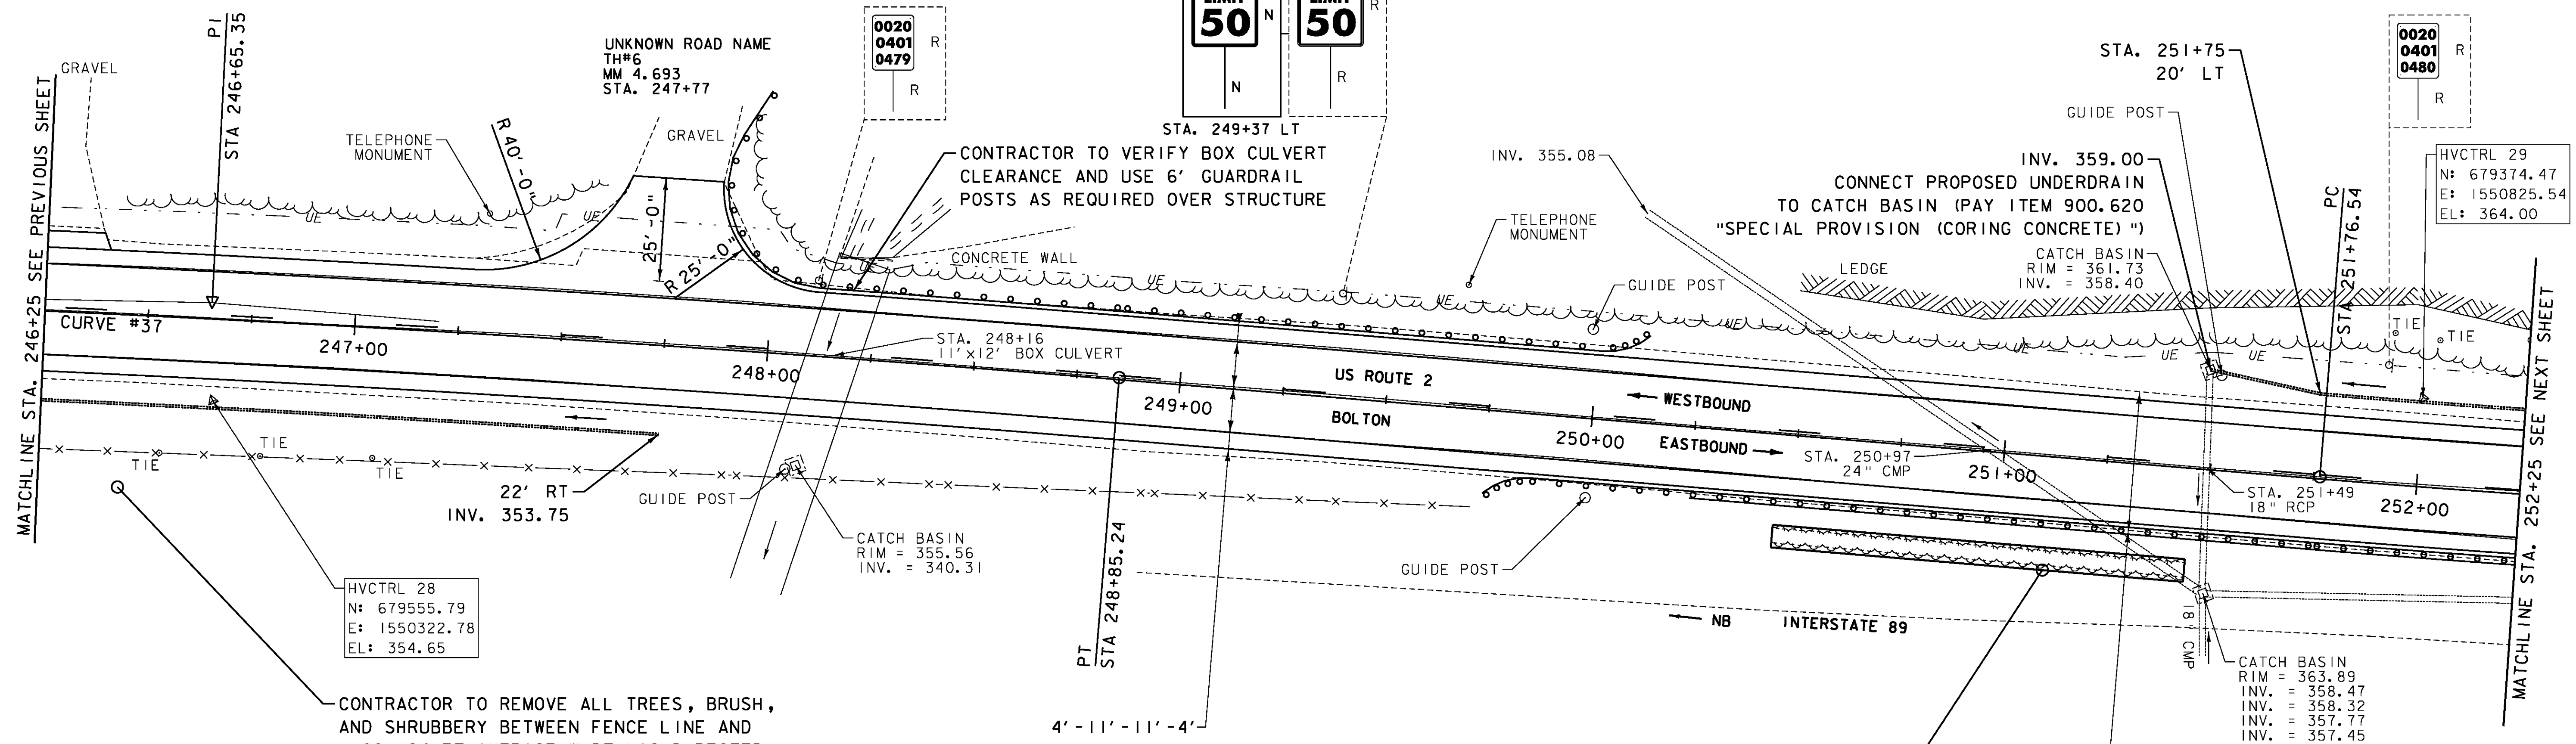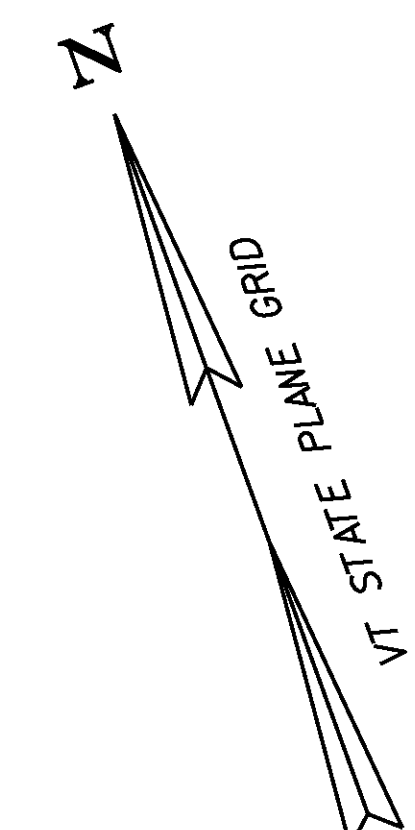


CONTRACTOR TO REMOVE ALL TREES, BRUSH, AND SHRUBBERY BETWEEN FENCE LINE AND I-89 (24 FT AVERAGE WIDTH) AS DIRECTED BY THE RESIDENT ENGINEER.
 PAY ITEM 900.645 "SPECIAL PROVISION (CLEARING)".
 STA. 246+25 - STA. 249+72

CONTRACTOR TO INSTALL TREE PROTECTION FENCE AROUND EXISTING TREE SCREENING PLANTING BEDS OR AS DIRECTED BY THE RESIDENT ENGINEER (TYP.).
 PAY ITEM 656.85 "TREE PROTECTION"

- LEGEND**
- MAILBOX
 - BORING
 - SIGN
 - HYDRANT
 - MANHOLE
 - WATER SHUT OFF (WSO)
 - GAS PIPELINE MARKER
 - CATCH BASIN / DROP INLET
 - CURB INLET
 - TRAFFIC CONTROL BOX
 - PARKING METER
 - UTILITY POLE

- SIGN LEGEND**
- R = REMOVE
 - R&S = REMOVE AND SALVAGE
 - RET = RETAIN
 - S = SALVAGE
 - N = NEW
 - B-B = BACK TO BACK
 - = EXISTING
 - = NEW

DATUM
 VERTICAL NAVD 88
 HORIZONTAL NAD 83

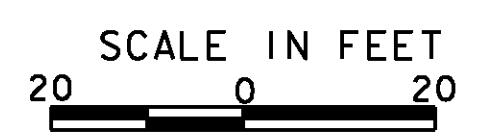

PROJECT LAYOUT SHEET 27	PROJECT NAME: BOLTON - WATERBURY	PROJECT NUMBER: STP 2709 (1)
	FILE NAME: p07C172.dgn	PLOT DATE: 4/16/2013
	PROJECT LEADER: CDL DESIGNED BY: BMB PLOT FILE: p07C172_51.i	DRAWN BY: JBG/BMB CHECKED BY: CDL SHEET 51 OF 217