

DURABLE 4 INCH WHITE LINE (SEE OPTION ITEMS)  
 STA. 263+75 - STA. 269+75 (SOLID LT & RT)

TEMPORARY 4 INCH WHITE LINE, PAINT  
 STA. 263+75 - STA. 269+75 (SOLID LT & RT)



6 INCH UNDERDRAIN PIPE  
 STA. 267+32 - STA. 269+75 LT

DURABLE 4 INCH YELLOW LINE (SEE OPTION ITEMS)  
 STA. 263+75 - STA. 264+50 (SOLID LT, DASHED RT)  
 STA. 264+50 - STA. 269+75 (DASHED RT)

TEMPORARY 4 INCH YELLOW LINE, PAINT  
 STA. 263+75 - STA. 264+50 (SOLID LT, DASHED RT)  
 STA. 264+50 - STA. 269+75 (DASHED RT)

SPECIAL PROVISION (CORING CONCRETE)  
 STA. 267+32 LT

REMOVE AND RESET GUARDRAIL (DOUBLE-SIDED)  
 STA. 263+75 - STA. 269+75 RT

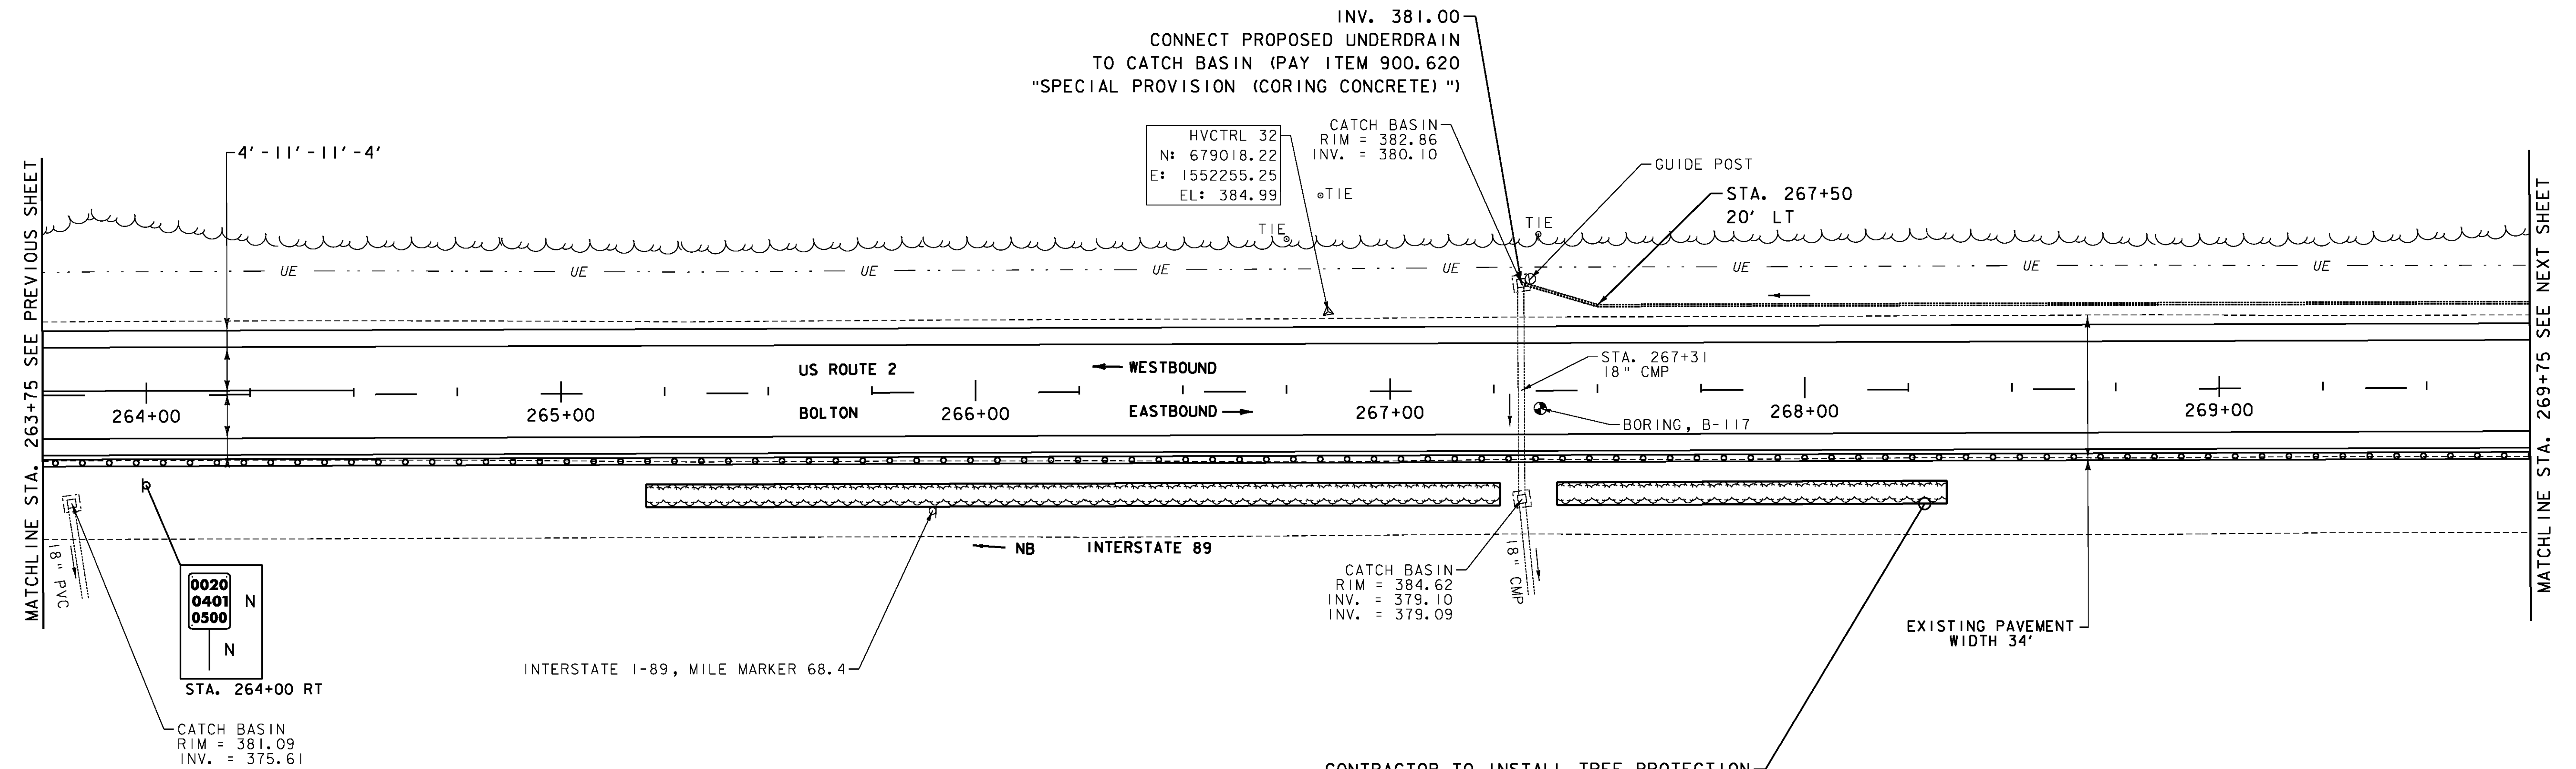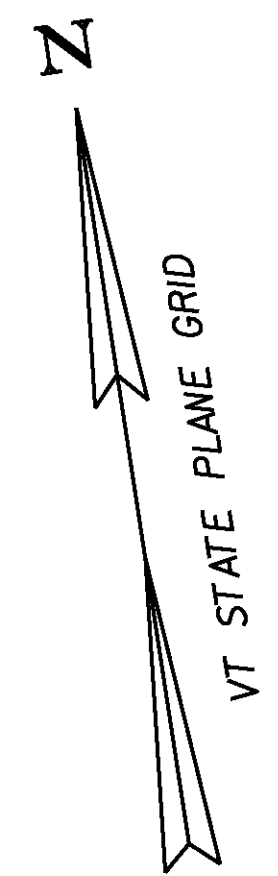

- LEGEND**
- MAILBOX
  - BORING
  - SIGN
  - HYDRANT
  - MANHOLE
  - WATER SHUT OFF (WSO)
  - GAS PIPELINE MARKER
  - CATCH BASIN / DROP INLET
  - CURB INLET
  - TRAFFIC CONTROL BOX
  - PARKING METER
  - UTILITY POLE

- SIGN LEGEND**
- R = REMOVE
  - R&S = REMOVE AND SALVAGE
  - RET = RETAIN
  - S = SALVAGE
  - N = NEW
  - B-B = BACK TO BACK
  - = EXISTING
  - = NEW

**DATUM**  
 VERTICAL NAVD 88  
 HORIZONTAL NAD 83

SCALE IN FEET  
 20 0 20

**PROJECT LAYOUT SHEET 30**

PROJECT NAME: BOLTON - WATERBURY  
 PROJECT NUMBER: STP 2709 (1)

FILE NAME: p07C172.dgn  
 PROJECT LEADER: CDL  
 DESIGNED BY: BMB  
 PLOT FILE: p07C172\_54.i

PLOT DATE: 4/16/2013  
 DRAWN BY: JBG/BMB  
 CHECKED BY: CDL  
 SHEET 54 OF 217