

DURABLE 4 INCH WHITE LINE (SEE OPTION ITEMS)
 STA. 275+75 - STA. 281+75 (SOLID LT & RT)

TEMPORARY 4 INCH WHITE LINE, PAINT
 STA. 275+75 - STA. 281+75 (SOLID LT & RT)



6 INCH UNDERDRAIN PIPE
 STA. 278+82 - STA. 281+75 LT

DURABLE 4 INCH YELLOW LINE (SEE OPTION ITEMS)
 STA. 275+75 - STA. 280+25 (DASHED)
 STA. 280+25 - STA. 281+75 (DASHED LT, SOLID RT)

TEMPORARY 4 INCH YELLOW LINE, PAINT
 STA. 275+75 - STA. 280+25 (DASHED)
 STA. 280+25 - STA. 281+75 (DASHED LT, SOLID RT)

SPECIAL PROVISION (CORING CONCRETE)
 STA. 278+82 LT


REMOVE AND RESET GUARDRAIL (DOUBLE-SIDED)
 STA. 275+75 - STA. 281+75 RT

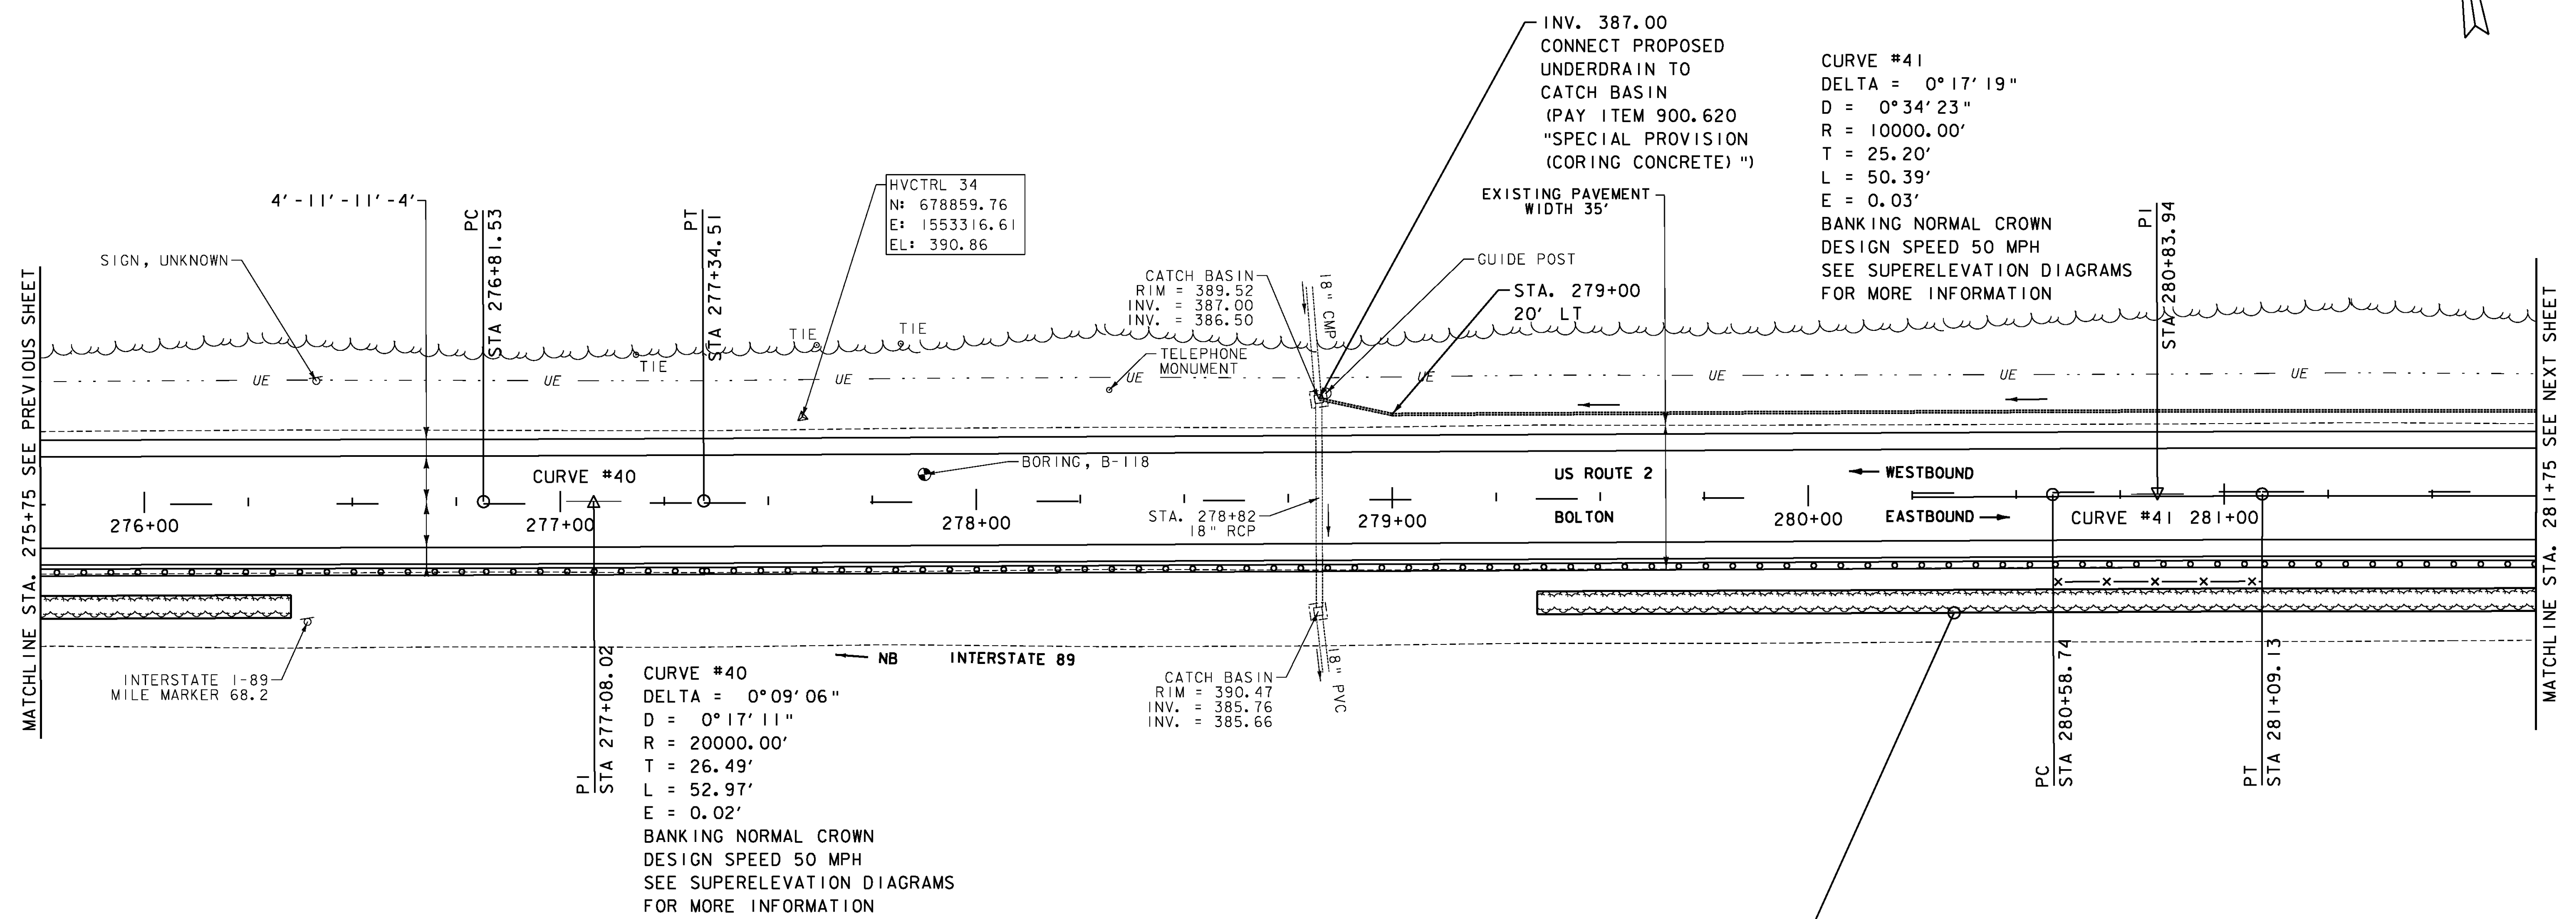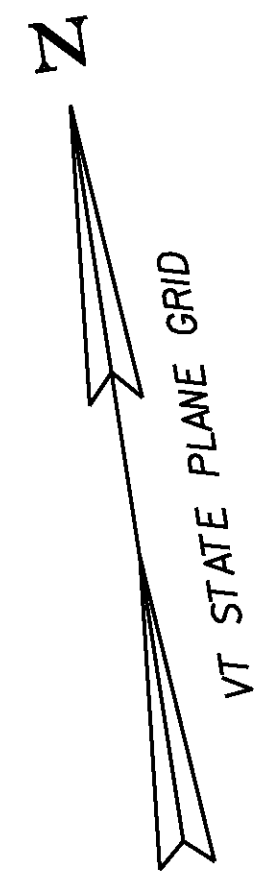

- LEGEND**
- MAILBOX
 - BORING
 - SIGN
 - HYDRANT
 - MANHOLE
 - WATER SHUT OFF (WSO)
 - GAS PIPELINE MARKER
 - CATCH BASIN / DROP INLET
 - CURB INLET
 - TRAFFIC CONTROL BOX
 - PARKING METER
 - UTILITY POLE

- SIGN LEGEND**
- R = REMOVE
 - R&S = REMOVE AND SALVAGE
 - RET = RETAIN
 - S = SALVAGE
 - N = NEW
 - B-B = BACK TO BACK
 - = EXISTING
 - = NEW

DATUM
 VERTICAL NAVD 88
 HORIZONTAL NAD 83

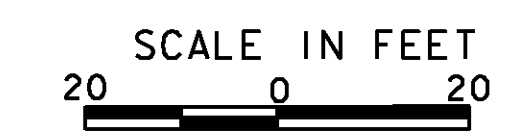

PROJECT LAYOUT SHEET 32	PROJECT NAME: BOLTON - WATERBURY	PLOT DATE: 4/16/2013
	PROJECT NUMBER: STP 2709 (1)	DRAWN BY: JBG/BMB
	FILE NAME: p07C172.dgn	CHECKED BY: CDL
	DESIGNED BY: BMB	SHEET 56 OF 217
	PLOT FILE: p07C172-56.i	