

DURABLE 4 INCH WHITE LINE (SEE OPTION ITEMS)  
 STA. 293+50 - STA. 299+25 (SOLID LT & RT)

TEMPORARY 4 INCH WHITE LINE, PAINT  
 STA. 293+50 - STA. 299+25 (SOLID LT & RT)

DURABLE 4 INCH YELLOW LINE (SEE OPTION ITEMS)  
 STA. 293+50 - STA. 299+25 (SOLID LT & RT)


TEMPORARY 4 INCH YELLOW LINE, PAINT  
 STA. 293+50 - STA. 299+25 (SOLID LT & RT)

6 INCH UNDERDRAIN PIPE  
 STA. 295+25 - STA. 299+08 LT  
 STA. 299+08 - STA. 299+25 LT

REMOVING SIGNS  
 AS SHOWN - 1

SPECIAL PROVISION (CORING CONCRETE)  
 STA. 299+08 LT  
 STA. 299+08 LT

REMOVE AND RESET GUARDRAIL (DOUBLE-SIDED)  
 STA. 293+50 - STA. 299+25 RT

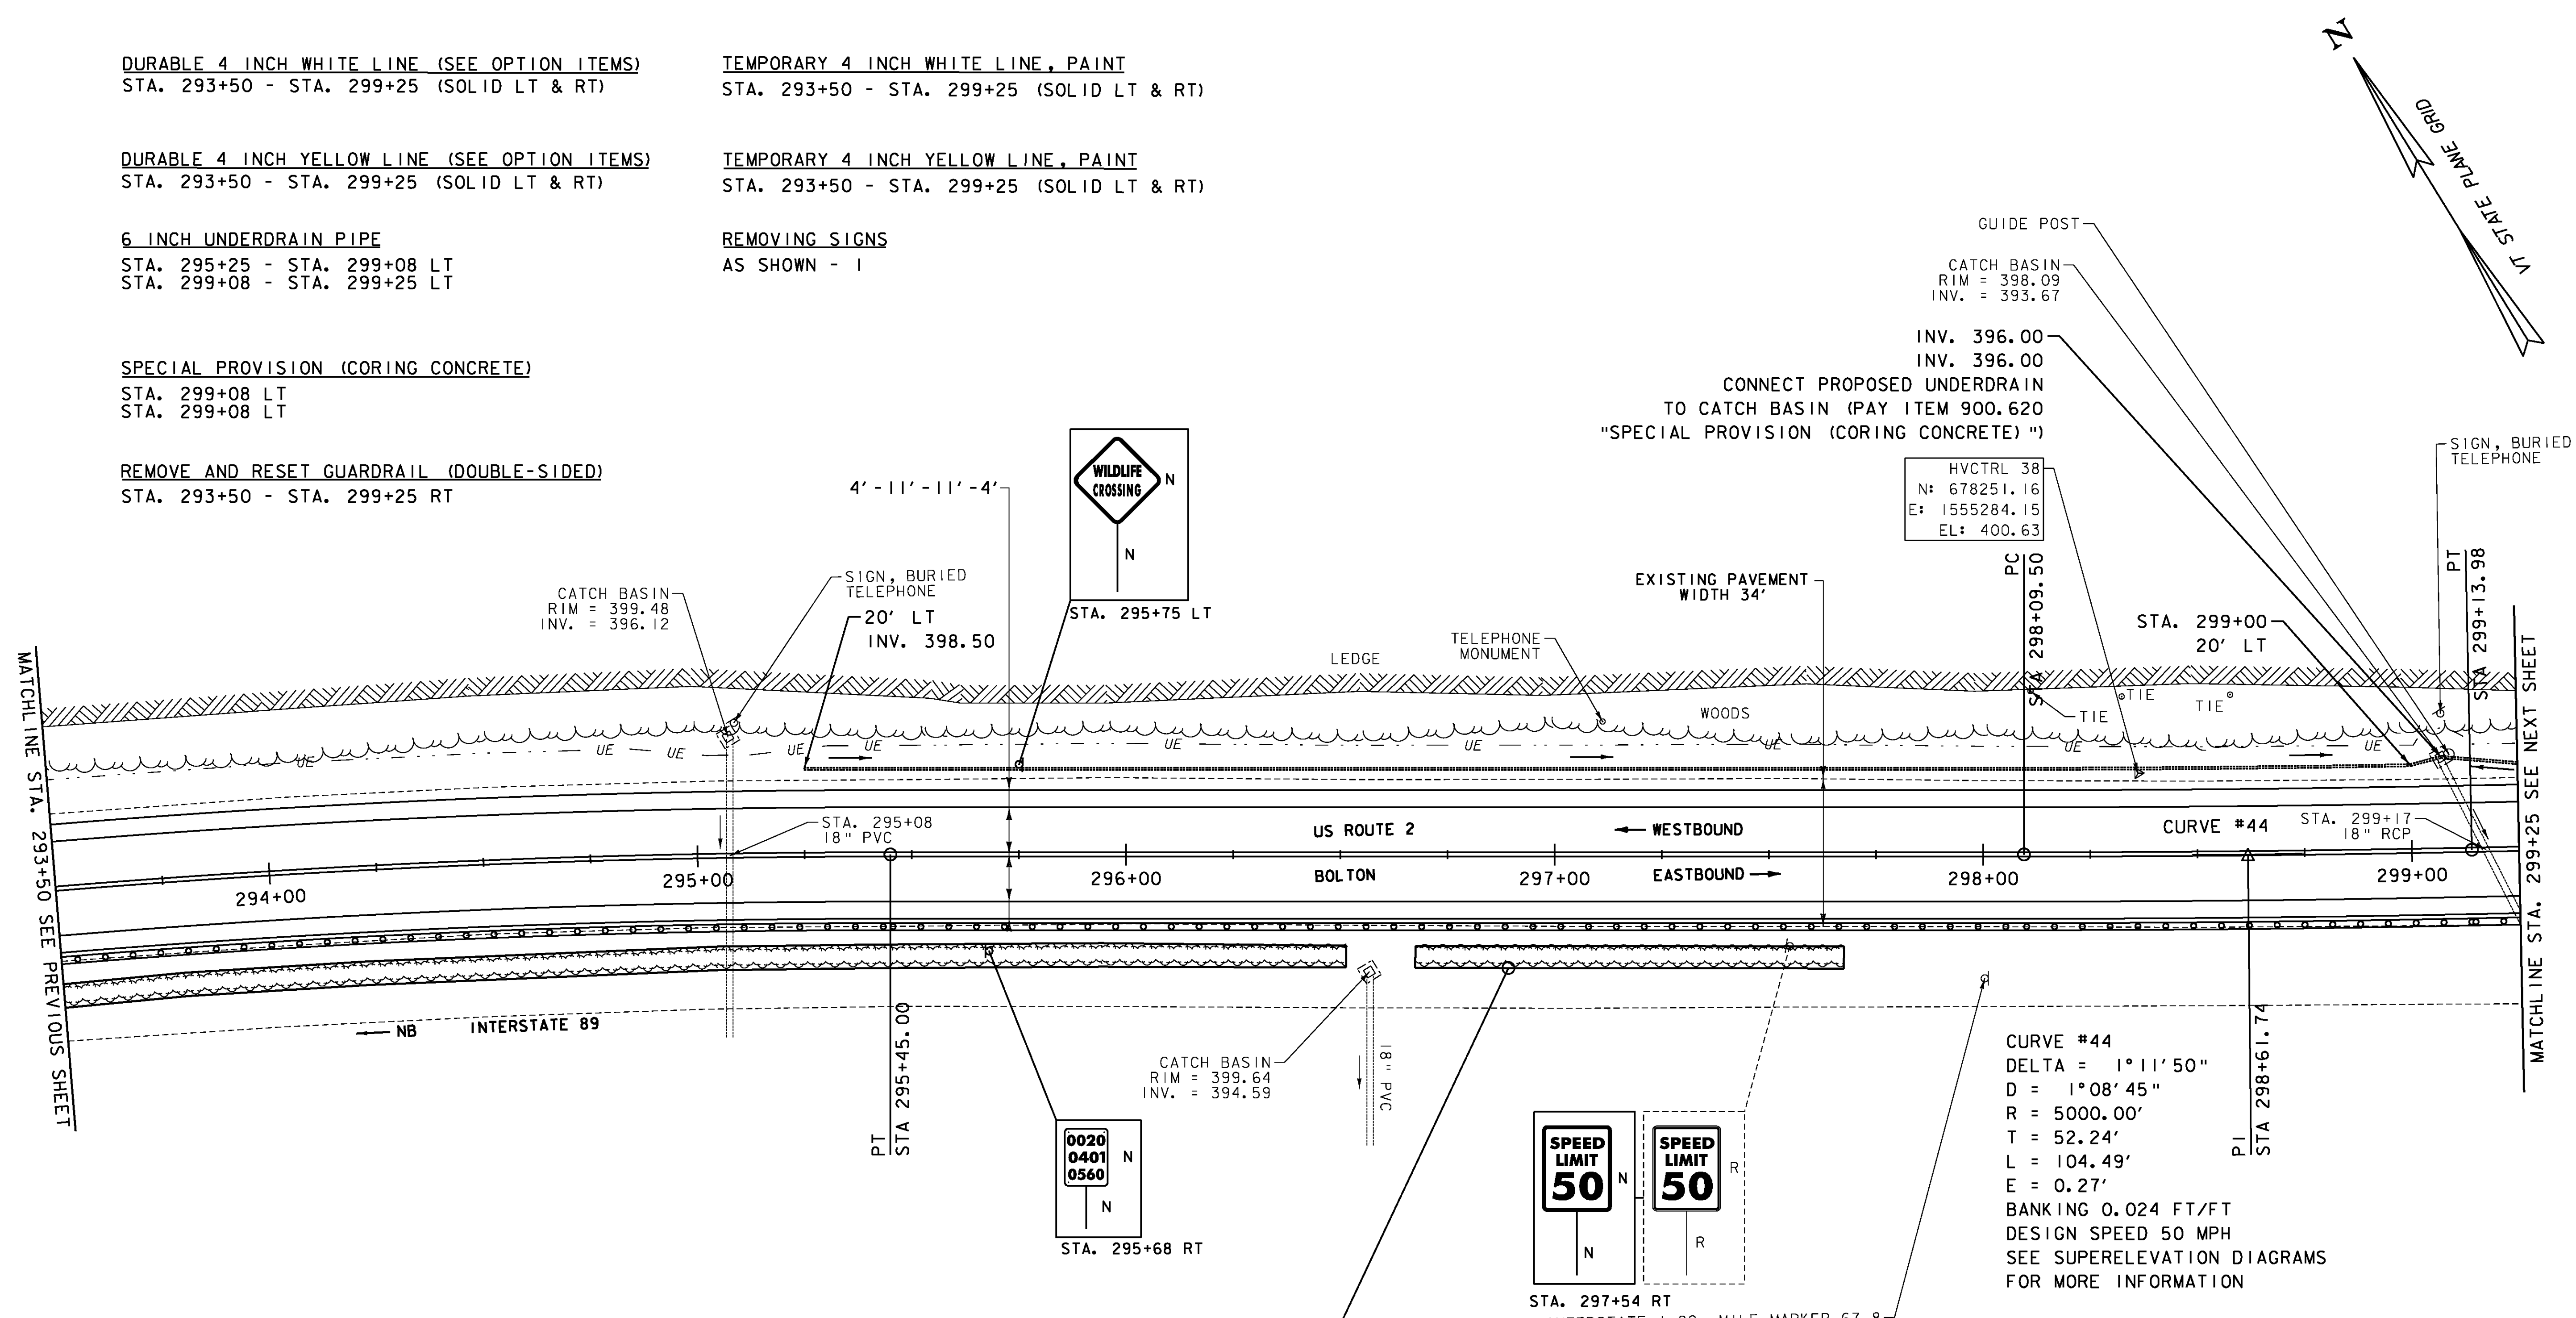


- LEGEND**
- MAILBOX
  - BORING
  - SIGN
  - HYDRANT
  - MANHOLE
  - WATER SHUT OFF (WSO)
  - GAS PIPELINE MARKER
  - CATCH BASIN / DROP INLET
  - CURB INLET
  - TRAFFIC CONTROL BOX
  - PARKING METER
  - UTILITY POLE

- SIGN LEGEND**
- R = REMOVE
  - R&S = REMOVE AND SALVAGE
  - RET = RETAIN
  - S = SALVAGE
  - N = NEW
  - B-B = BACK TO BACK
  - = EXISTING
  - = NEW

DATUM  
 VERTICAL NAVD 88  
 HORIZONTAL NAD 83

CONTRACTOR TO INSTALL TREE PROTECTION FENCE AROUND EXISTING TREE SCREENING PLANTING BEDS OR AS DIRECTED BY THE RESIDENT ENGINEER (TYP.). PAY ITEM 656.85 "TREE PROTECTION"

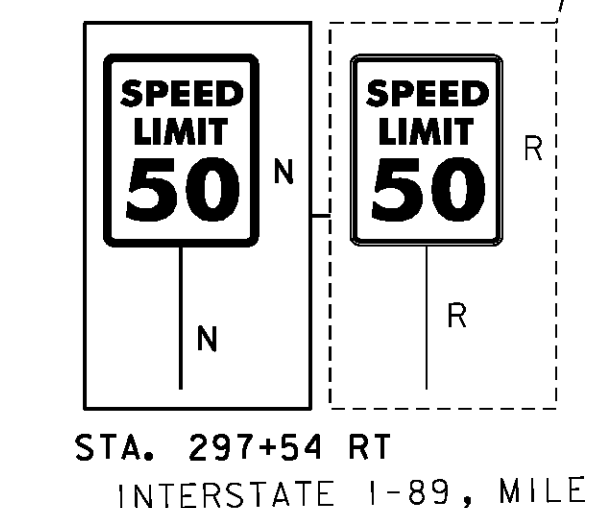

STA. 297+54 RT  
 INTERSTATE I-89, MILE MARKER 67.8

CURVE #44  
 DELTA = 1°11'50"  
 D = 1°08'45"  
 R = 5000.00'  
 T = 52.24'  
 L = 104.49'  
 E = 0.27'  
 BANKING 0.024 FT/FT  
 DESIGN SPEED 50 MPH  
 SEE SUPERELEVATION DIAGRAMS FOR MORE INFORMATION

**PROJECT LAYOUT SHEET 35**

PROJECT NAME: BOLTON - WATERBURY	PLOT DATE: 4/16/2013
PROJECT NUMBER: STP 2709 (1)	DRAWN BY: JBG/BMB
FILE NAME: p07C172.dgn	CHECKED BY: CDL
DESIGNED BY: BMB	SHEET 59 OF 217
PLOT FILE: p07C172_59.i	

