

DURABLE 4 INCH WHITE LINE (SEE OPTION ITEMS)
 STA. A 46+25 - STA. A 52+25 (SOLID LT & RT)



TEMPORARY 4 INCH WHITE LINE, PAINT
 STA. A 46+25 - STA. A 52+25 (SOLID LT & RT)

REMOVING SIGNS
 AS SHOWN - 1

DURABLE 4 INCH YELLOW LINE (SEE OPTION ITEMS)
 STA. A 46+25 - STA. A 52+25 (SOLID LT & RT)

TEMPORARY 4 INCH YELLOW LINE, PAINT
 STA. A 46+25 - STA. A 52+25 (SOLID LT & RT)


STEEL BEAM GUARDRAIL, GALVANIZED W/8 FEET POSTS
 STA. A 46+25 - STA. A 46+60 LT

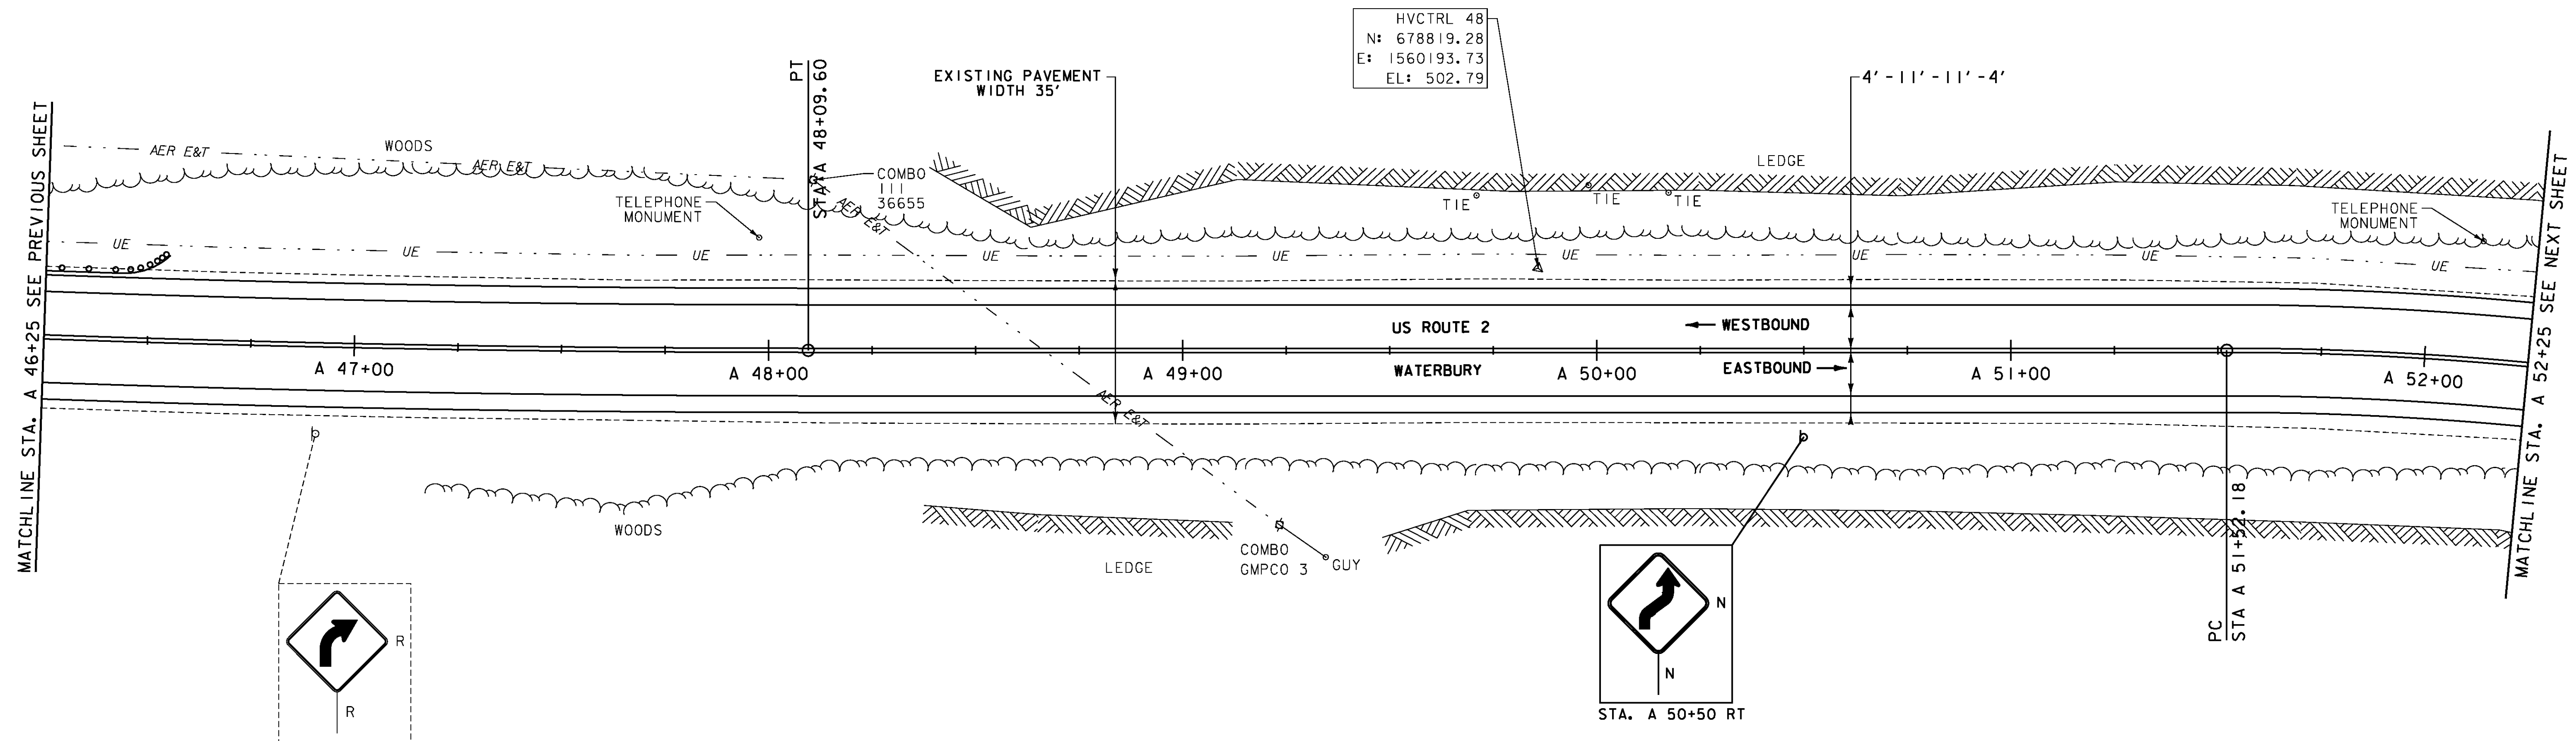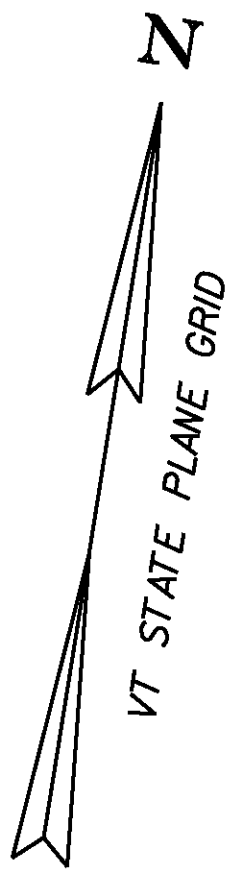

- LEGEND**
- MAILBOX
 - BORING
 - SIGN
 - HYDRANT
 - MANHOLE
 - WATER SHUT OFF (WSO)
 - GAS PIPELINE MARKER
 - CATCH BASIN / DROP INLET
 - CURB INLET
 - TRAFFIC CONTROL BOX
 - PARKING METER
 - UTILITY POLE

- SIGN LEGEND**
- R = REMOVE
 - R&S = REMOVE AND SALVAGE
 - RET = RETAIN
 - S = SALVAGE
 - N = NEW
 - B-B = BACK TO BACK
 - = EXISTING
 - = NEW

DATUM
 VERTICAL NAVD 88
 HORIZONTAL NAD 83

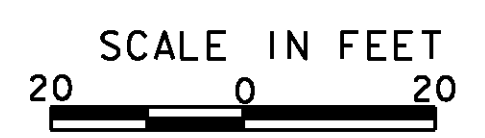

PROJECT LAYOUT SHEET 44	PROJECT NAME: BOLTON - WATERBURY	PLOT DATE: 4/16/2013
	PROJECT NUMBER: STP 2709 (1)	DRAWN BY: JBG/BMB
	FILE NAME: p07C172.dgn	CHECKED BY: CDL
	DESIGNED BY: BMB	SHEET 68 OF 217
	PLOT FILE: p07C172-68.i	