

DURABLE 4 INCH WHITE LINE (SEE OPTION ITEMS)
 STA. A 81+50 - STA. A 87+50 (SOLID LT & RT)

DURABLE 4 INCH YELLOW LINE (SEE OPTION ITEMS)
 STA. A 81+50 - STA. A 86+00 (SOLID LT, DASHED RT)
 STA. A 86+00 - STA. A 87+50 (DASHED)

STEEL BEAM GUARDRAIL, GALVANIZED W/8 FEET POSTS
 STA. A 81+50 - STA. A 83+35 LT
 STA. A 81+50 - STA. A 84+38.75 RT

TEMPORARY 4 INCH WHITE LINE, PAINT
 STA. A 81+50 - STA. A 87+50 (SOLID LT & RT)



TEMPORARY 4 INCH YELLOW LINE, PAINT
 STA. A 81+50 - STA. A 86+00 (SOLID LT, DASHED RT)
 STA. A 86+00 - STA. A 87+50 (DASHED)

STONE FILL, TYPE I
 STA. A 81+50 - STA. A 82+75 LT
 STA. A 81+50 - STA. A 82+54 RT
 STA. A 83+00 - STA. A 83+74 RT

GEOTEXTILE UNDER STONE FILL
 STA. A 81+50 - STA. A 82+75 LT
 STA. A 81+50 - STA. A 82+54 RT
 STA. A 83+00 - STA. A 83+74 RT

GEOTEXTILE FOR SILT FENCE
 STA. A 81+50 - STA. A 82+75 LT
 STA. A 81+50 - STA. A 82+54 RT
 STA. A 83+00 - STA. A 83+74 RT

GRUBBING MATERIAL
 STA. A 81+50 - STA. A 82+75 LT
 STA. A 81+50 - STA. A 82+54 RT
 STA. A 83+00 - STA. A 83+74 RT

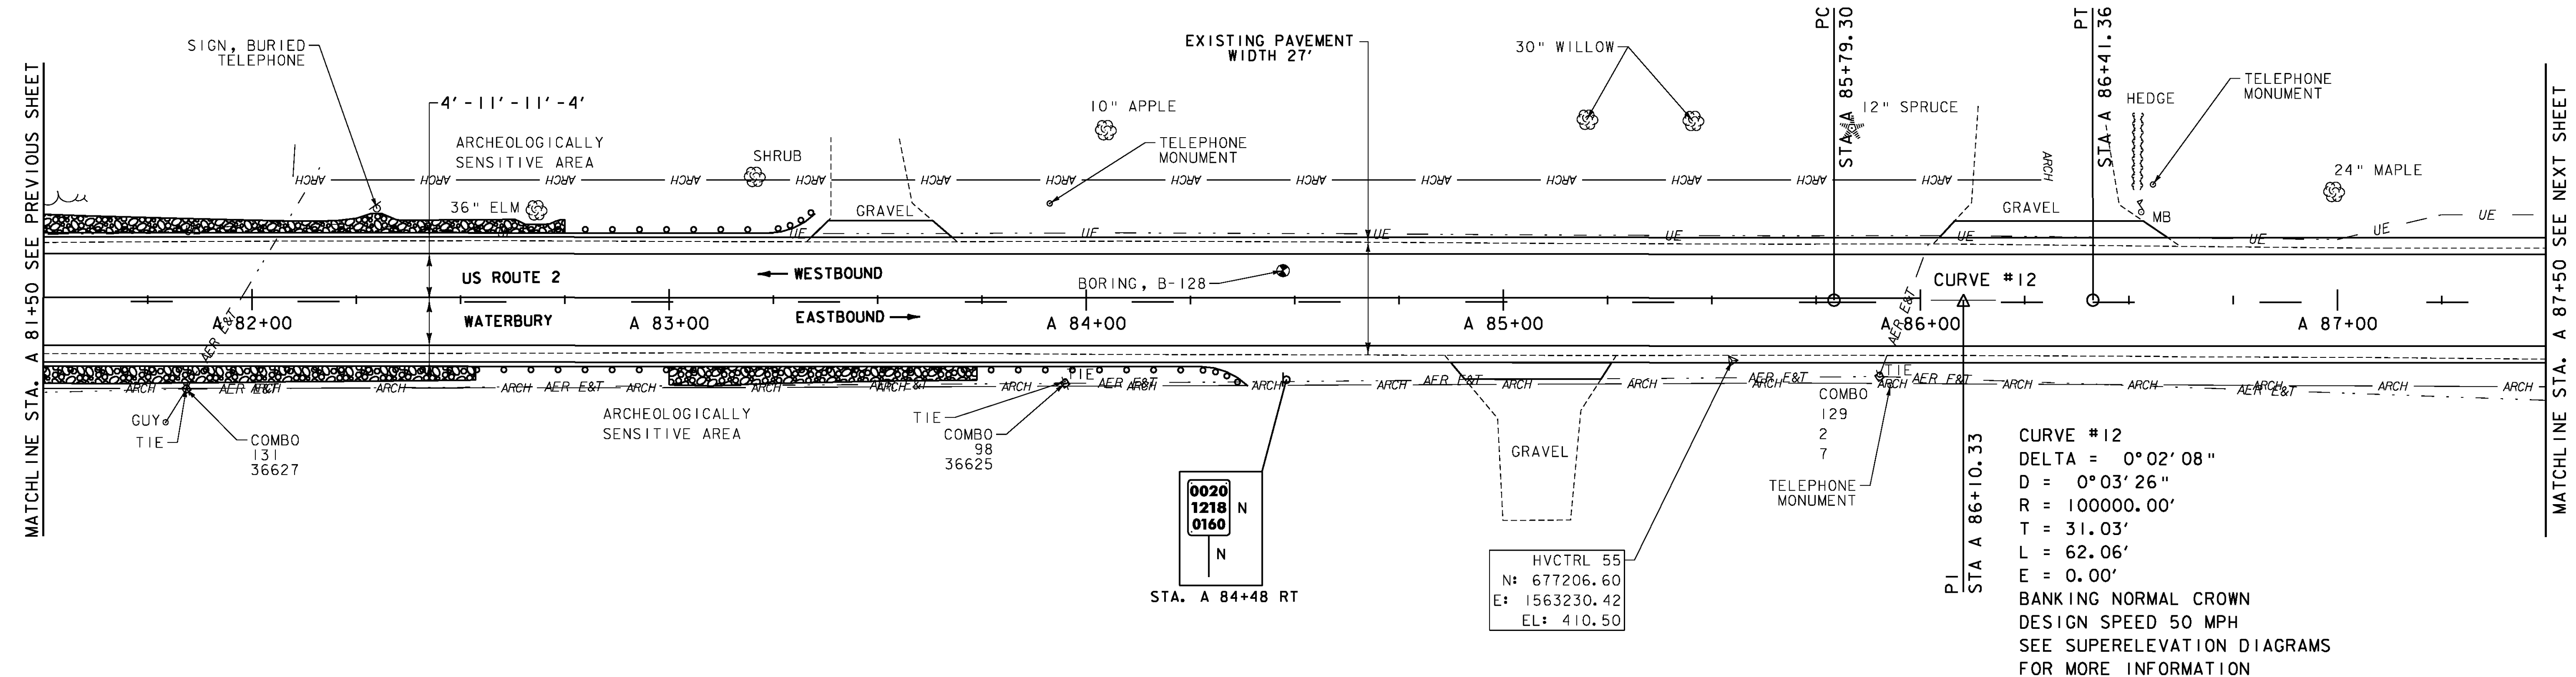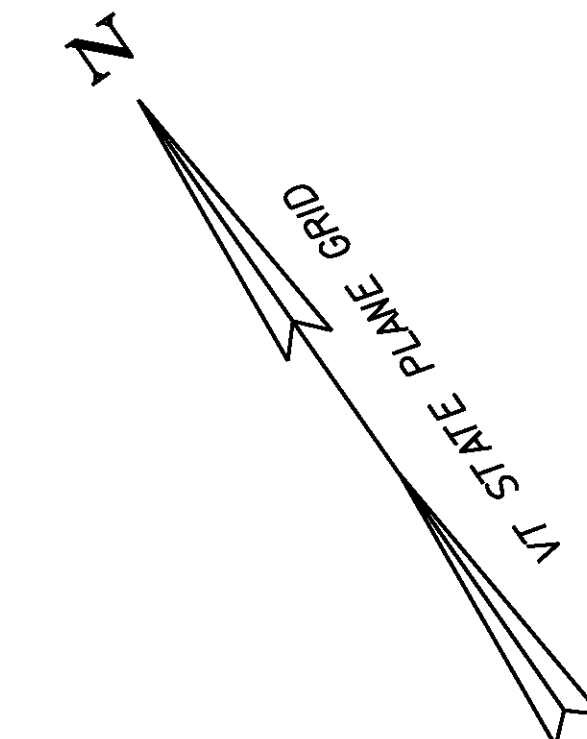

CURVE #12
 DELTA = 0°02'08"
 D = 0°03'26"
 R = 100000.00'
 T = 31.03'
 L = 62.06'
 E = 0.00'
 BANKING NORMAL CROWN
 DESIGN SPEED 50 MPH
 SEE SUPERELEVATION DIAGRAMS
 FOR MORE INFORMATION

**0020
1218 N
0160 N**
 STA. A 84+48 RT

HVCTRL 55
 N: 677206.60
 E: 1563230.42
 EL: 410.50

- LEGEND**
- MAILBOX
 - BORING
 - SIGN
 - HYDRANT
 - MANHOLE
 - WATER SHUT OFF (WSO)
 - GAS PIPELINE MARKER
 - CATCH BASIN / DROP INLET
 - CURB INLET
 - TRAFFIC CONTROL BOX
 - PARKING METER
 - UTILITY POLE
- SIGN LEGEND**
- R = REMOVE
 - R&S = REMOVE AND SALVAGE
 - RET = RETAIN
 - S = SALVAGE
 - N = NEW
 - B-B = BACK TO BACK
 - = EXISTING
 - = NEW
- DATUM**
- VERTICAL NAVD 88
 HORIZONTAL NAD 83



PROJECT LAYOUT SHEET 50	PROJECT NAME: BOLTON - WATERBURY
	PROJECT NUMBER: STP 2709 (1)
	FILE NAME: p07C172.dgn
	PLOT DATE: 4/16/2013
	DRAWN BY: JBG/BMB
	CHECKED BY: CDL
	SHEET 74 OF 217