



DURABLE 4 INCH WHITE LINE (SEE OPTION ITEMS)  
STA. A 117+25 - STA. A 123+25 (SOLID LT & RT)

TEMPORARY 4 INCH WHITE LINE, PAINT  
STA. A 117+25 - STA. A 123+25 (SOLID LT & RT)

DURABLE 4 INCH YELLOW LINE (SEE OPTION ITEMS)  
STA. A 117+25 - STA. A 123+25 (SOLID LT & RT)

TEMPORARY 4 INCH YELLOW LINE, PAINT  
STA. A 117+25 - STA. A 123+25 (SOLID LT & RT)

RELOCATE MAILBOX, SINGLE SUPPORT  
STA. A 122+41 RT

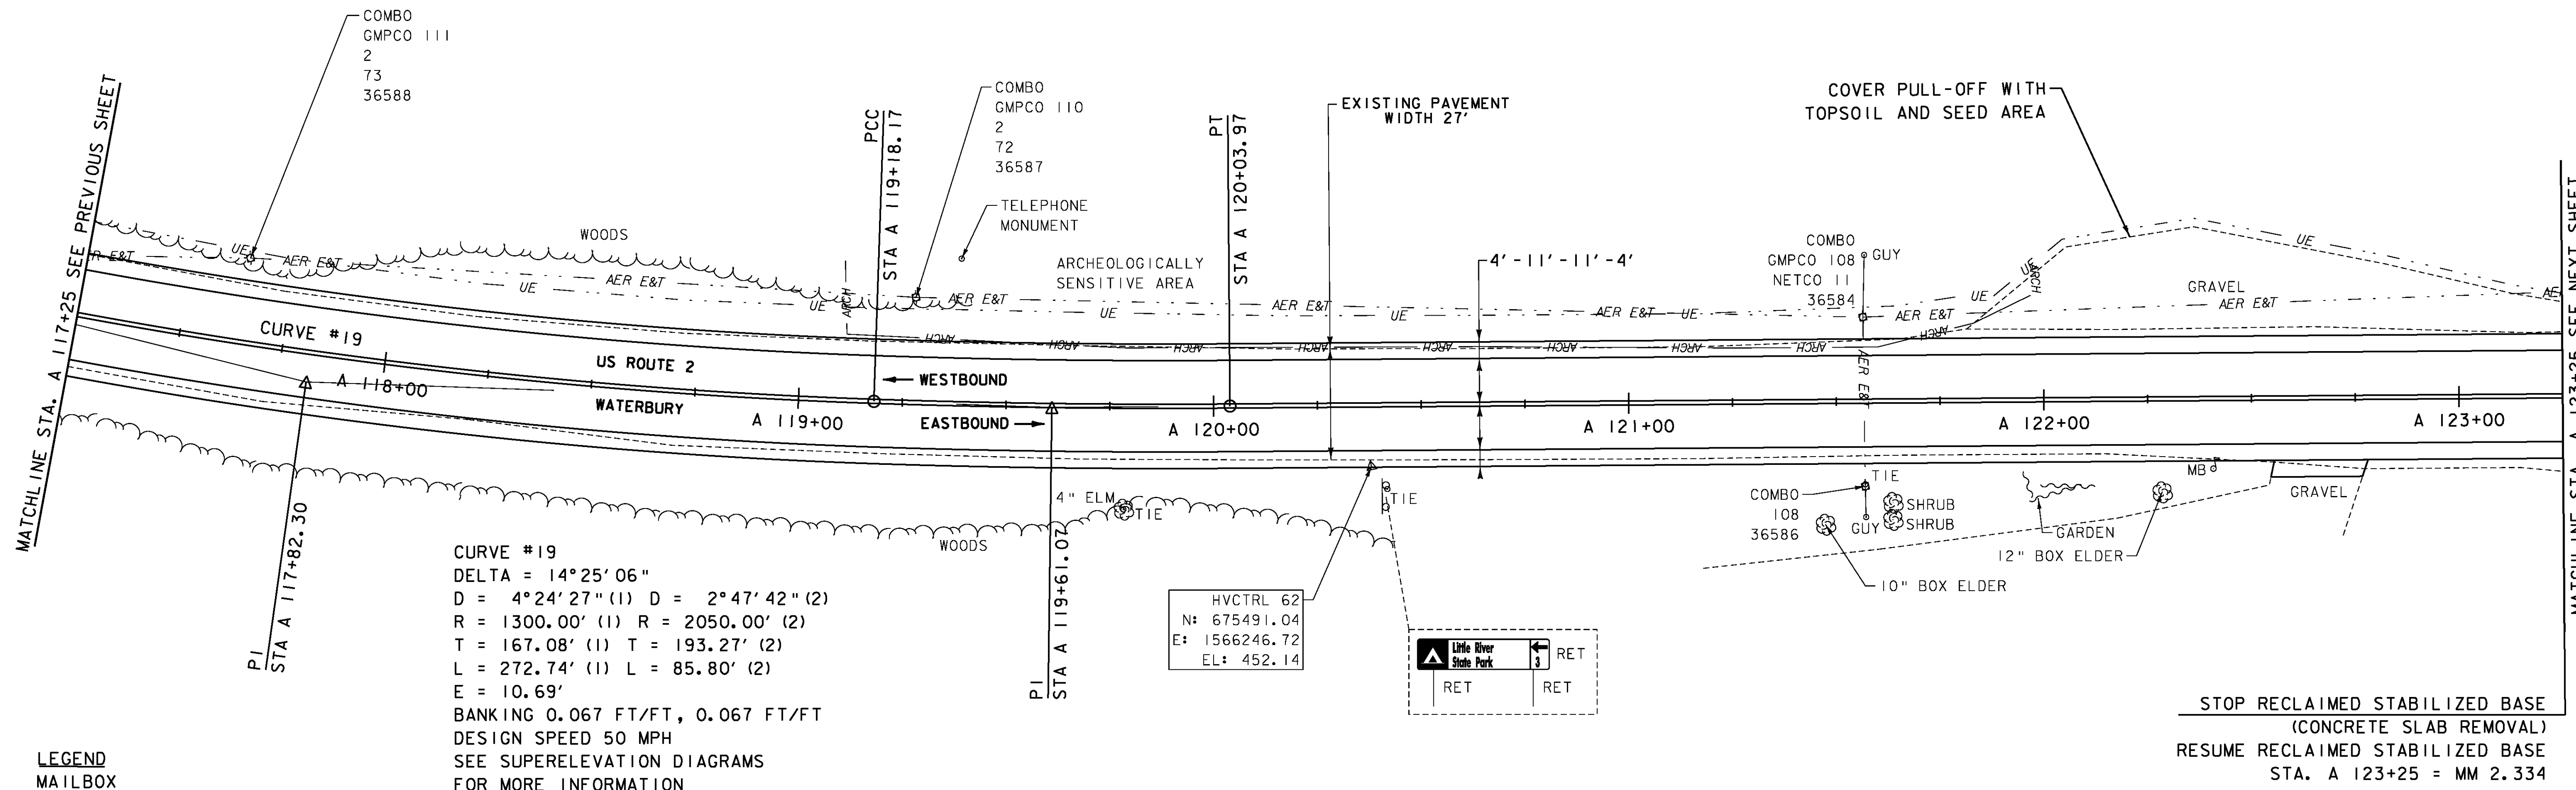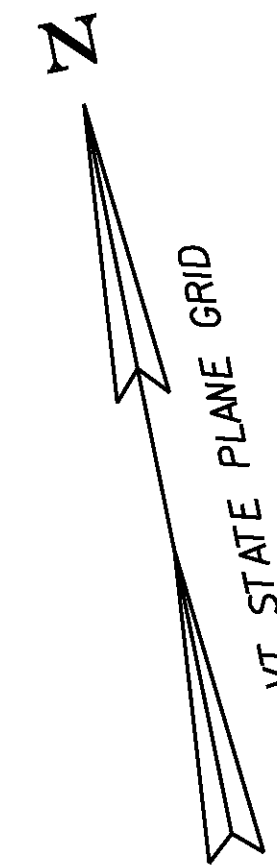

- MAILBOX
- BORING
- SIGN
- HYDRANT
- MANHOLE
- WATER SHUT OFF (WSO)
- GAS PIPELINE MARKER
- CATCH BASIN / DROP INLET
- CURB INLET
- ⊠ TRAFFIC CONTROL BOX
- ⊕ PARKING METER
- ⊖ UTILITY POLE

DATUM  
 VERTICAL NAVD 88  
 HORIZONTAL NAD 83

SCALE IN FEET  
 20 0 20

**PROJECT LAYOUT SHEET 56**

PROJECT NAME: BOLTON - WATERBURY  
 PROJECT NUMBER: STP 2709 (1)

FILE NAME: x07C172.dgn  
 PROJECT LEADER: CDL  
 DESIGNED BY: BMB  
 PLOT FILE: x07C172\_80.i

PLOT DATE: 04/17/2013  
 DRAWN BY: JBG/BMB  
 CHECKED BY: CDL  
 SHEET 80 OF 217