




Panel Style: Street Name 6-4in.ssi  
 M.U.T.C.D.: 2009 Edition  
 WHITE ON GREEN  
 STA. 146+97 RT




Panel Style: Street Name 6-4in.ssi  
 M.U.T.C.D.: 2009 Edition  
 WHITE ON GREEN  
 STA. A 6+72 LT

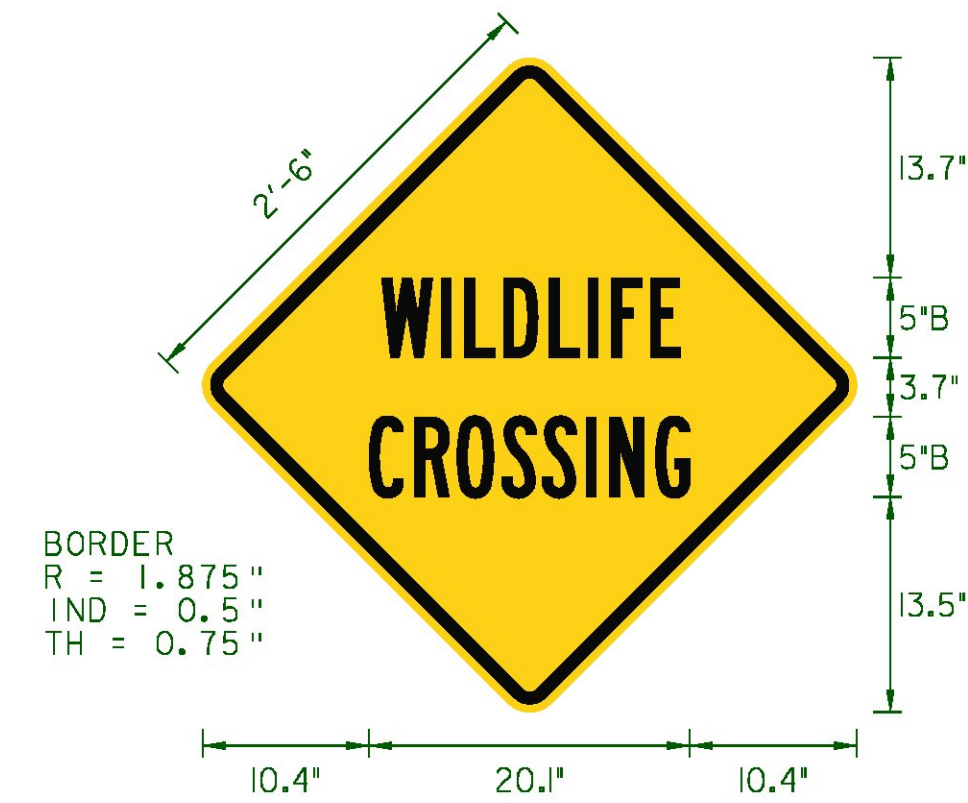

Panel Style: warning 36in.ssi  
 M.U.T.C.D.: 2009 Edition  
 BLACK ON YELLOW (RETROREFLECTIVE)  
 STA. 124+00 LT  
 STA. 240+39 RT  
 STA. 295+75 LT  
 STA. A 42+25 RT  
 STA. A 45+50 LT  
 STA. A 130+75 LT  
 STA. A 179+53 LT



Panel Style: Street Name 6-4in.ssi  
 M.U.T.C.D.: 2009 Edition  
 WHITE ON GREEN  
 STA. A 61+21 RT

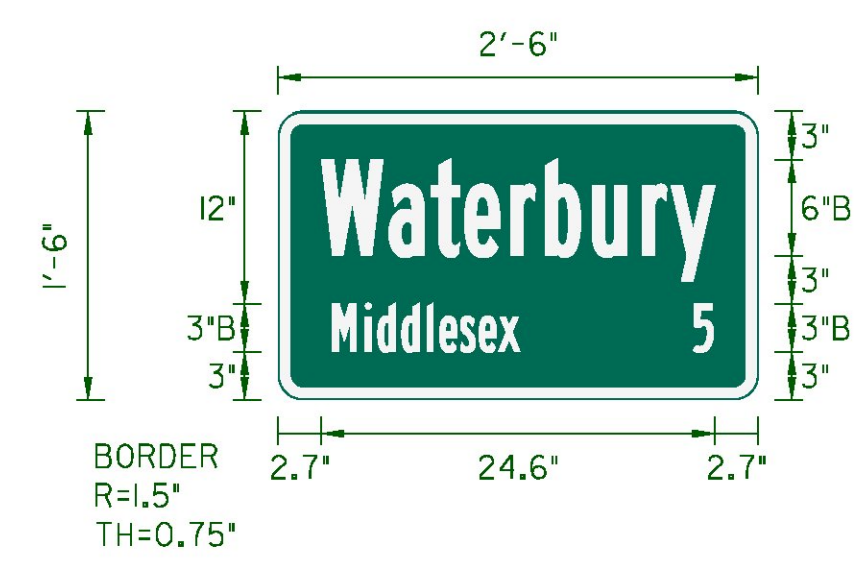

Panel Style: guide\_con\_street.ssi  
 M.U.T.C.D.: 2009 Edition  
 WHITE ON GREEN  
 STA. A 183+15 RT



Panel Style: Street Name 6-4in.ssi  
 M.U.T.C.D.: 2009 Edition  
 WHITE ON GREEN  
 STA. A 127+64 LT



Panel Style: guide\_con\_street.ssi  
 M.U.T.C.D.: 2009 Edition  
 WHITE ON GREEN  
 STA. 124+34 RT



Panel Style: Street Name 6-4in.ssi  
 M.U.T.C.D.: 2009 Edition  
 WHITE ON GREEN  
 STA. 151+18 LT



Panel Style: guide\_con\_street.ssi  
 M.U.T.C.D.: 2009 Edition  
 WHITE ON GREEN  
 STA. 170+94 LT



Panel Style: Street Name 6-4in.ssi  
 M.U.T.C.D.: 2009 Edition  
 WHITE ON GREEN  
 STA. 151+24 LT

**SIGN  
 DETAIL SHEET 1**

PROJECT NAME: BOLTON-WATERBURY  
 PROJECT NUMBER: STP 2709(I)

FILE NAME: p07C172.dgn  
 PROJECT LEADER: CDL  
 DESIGNED BY: BMB  
 PLOT FILE: p07C172\_I10.I

PLOT DATE: 4/17/2013  
 DRAWN BY: JBG/BMB  
 CHECKED BY: CDL  
 SHEET 110 OF 217

**DETAILS ARE NOT TO SCALE**