


CONSTRUCTION APPROACH SIGNING

NOT TO SCALE

SEE STD E-100 AND E-100A FOR SIGN PLACEMENT

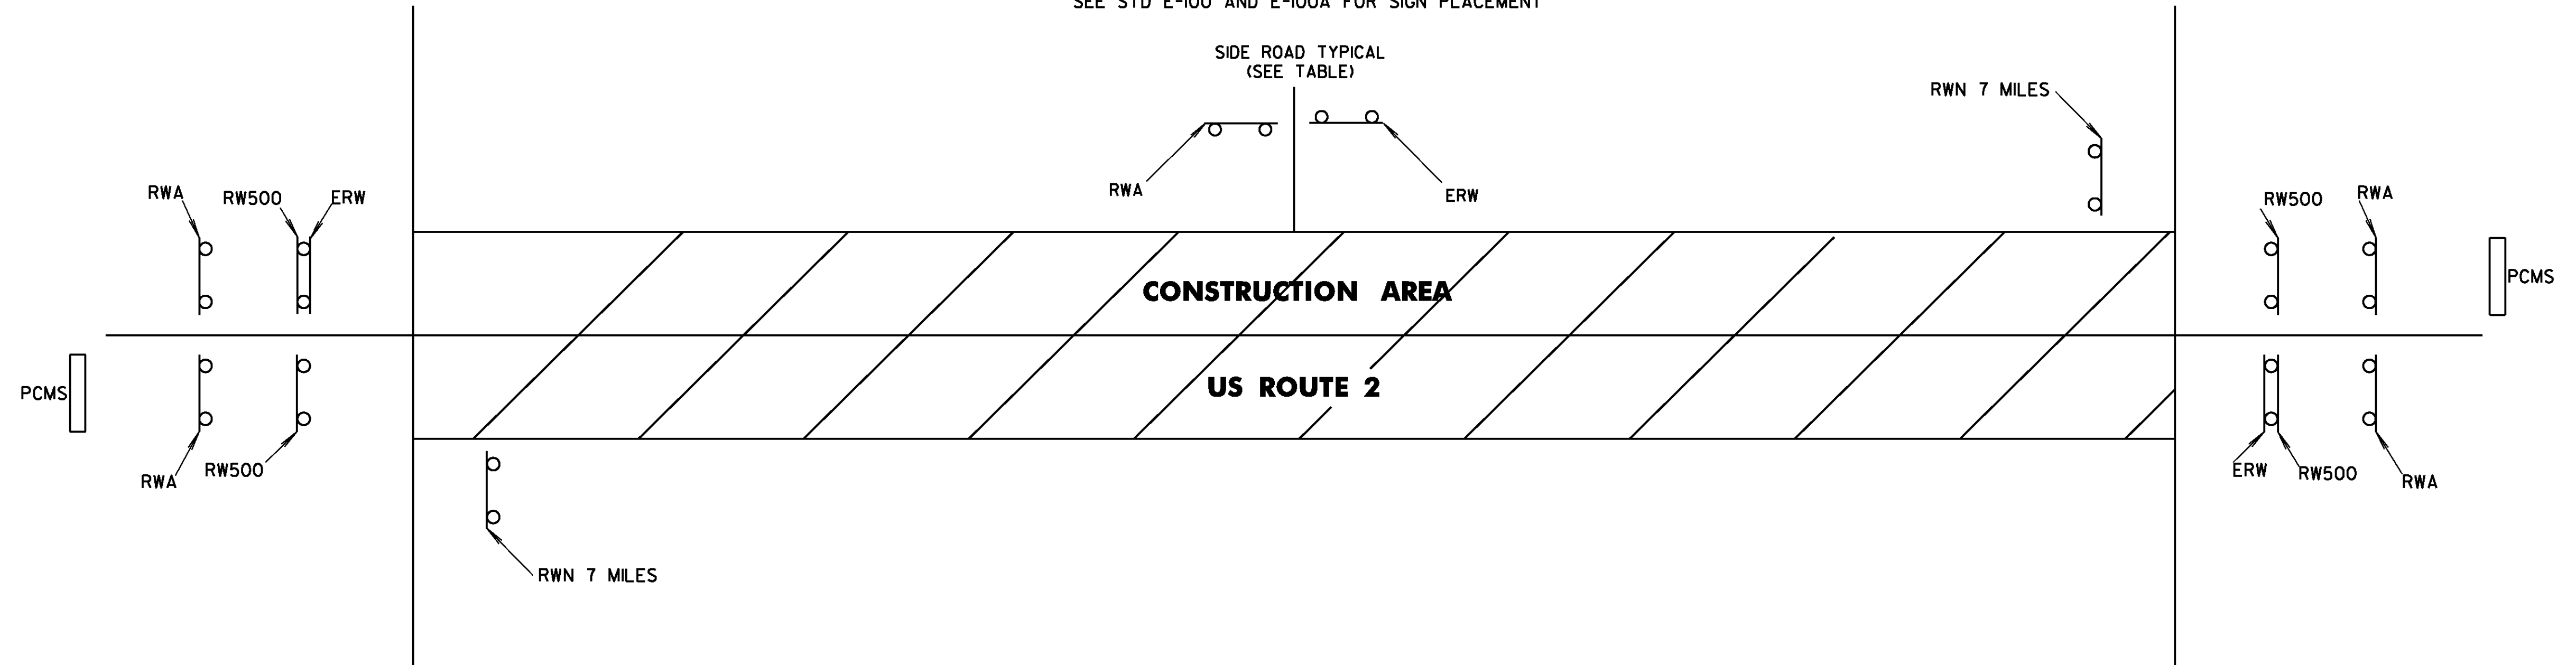

	ROAD WORK AHEAD	END ROAD WORK	ROAD WORK 500 FT	SIDE ROAD WORK AHEAD	SIDE ROAD WORK 500 FT	ROAD WORK NEXT 7 MILES	PCMS
BOLTON							
BEGIN PROJECT	2	1	2	4	4	1	1
TH#11	1	1					
TH#18	1	1					
JOINER BROOK LN	1	1					
BOLTON VALLEY ACCESS RD	1	1					
TH#6	1	1					
WATERBURY							
JENNY DAVIS RD	1	1					
LITTLE RIVER RD	1	1					
END PROJECT	2	1	2			1	1
TOTALS	11	11	4	4	4	2	2

LEGEND

- SRW500 = SIDE ROAD WORK 500FT
- SRWA = SIDE ROAD WORK AHEAD
- RWA = ROAD WORK AHEAD
- RW500 = ROAD WORK 500 FT
- ERW = END ROAD WORK
- RWN = ROAD WORK NEXT 7 MILES
- PCMS = PORTABLE CHANGEABLE MESSAGE SIGN

DETAILS ARE NOT TO SCALE

CONSTRUCTION APPROACH SIGNING SHEET

PROJECT NAME: BOLTON-WATERBURY

PROJECT NUMBER: STP 2709(1)

FILE NAME: p07C172.dgn

PROJECT LEADER: CDL

DESIGNED BY: BMB

PLOT FILE: p07C172_217.1

PLOT DATE: 4/16/2013

DRAWN BY: JBG/BMB

CHECKED BY: CDL

SHEET 217 OF 217