


646.602 TEMPORARY 4" WHITE LINE, PAINT
 646.402 DURABLE 4" WHITE LINE, THERMOPLASTIC
 646.403 DURABLE 4" WHITE LINE, EPOXY PAINT
 646.404 DURABLE 4" WHITE LINE, POLYUREA
 A41+00 TO A51+00 SOLID LT
 A41+00 TO A51+00 SOLID RT
 646.612 TEMPORARY 4" YELLOW LINE, PAINT
 646.412 DURABLE 4" YELLOW LINE, THERMOPLASTIC
 646.413 DURABLE 4" YELLOW LINE, EPOXY PAINT
 646.414 DURABLE 4" YELLOW LINE, POLYUREA
 A41+00 TO A51+00 SOLID LT & RT

621.20 STEEL BEAM GUARDRAIL, GALVANIZED
 A41+00 TO A41+35 RT
 A46+27 TO A49+02 RT
 A47+06 TO A47+81 LT
 621.60 ANCHOR FOR STEEL BEAM RAIL
 A41+35 RT
 A46+27 RT
 A47+06 LT
 A47+81 LT
 A49+02 RT
 621.80 REMOVAL AND DISPOSAL OF GUARDRAIL
 A41+00 TO A41+35 RT
 A46+27 TO A49+00 RT
 A47+06 TO A47+81 LT

900.620 SPECIAL PROVISION
 (DELINEATOR WITH STEEL POST)
 A41+35 RT
 A46+27 RT
 A47+06 LT
 A47+81 LT
 A49+02 RT

675.50 REMOVING SIGNS
 AS SHOWN - 2

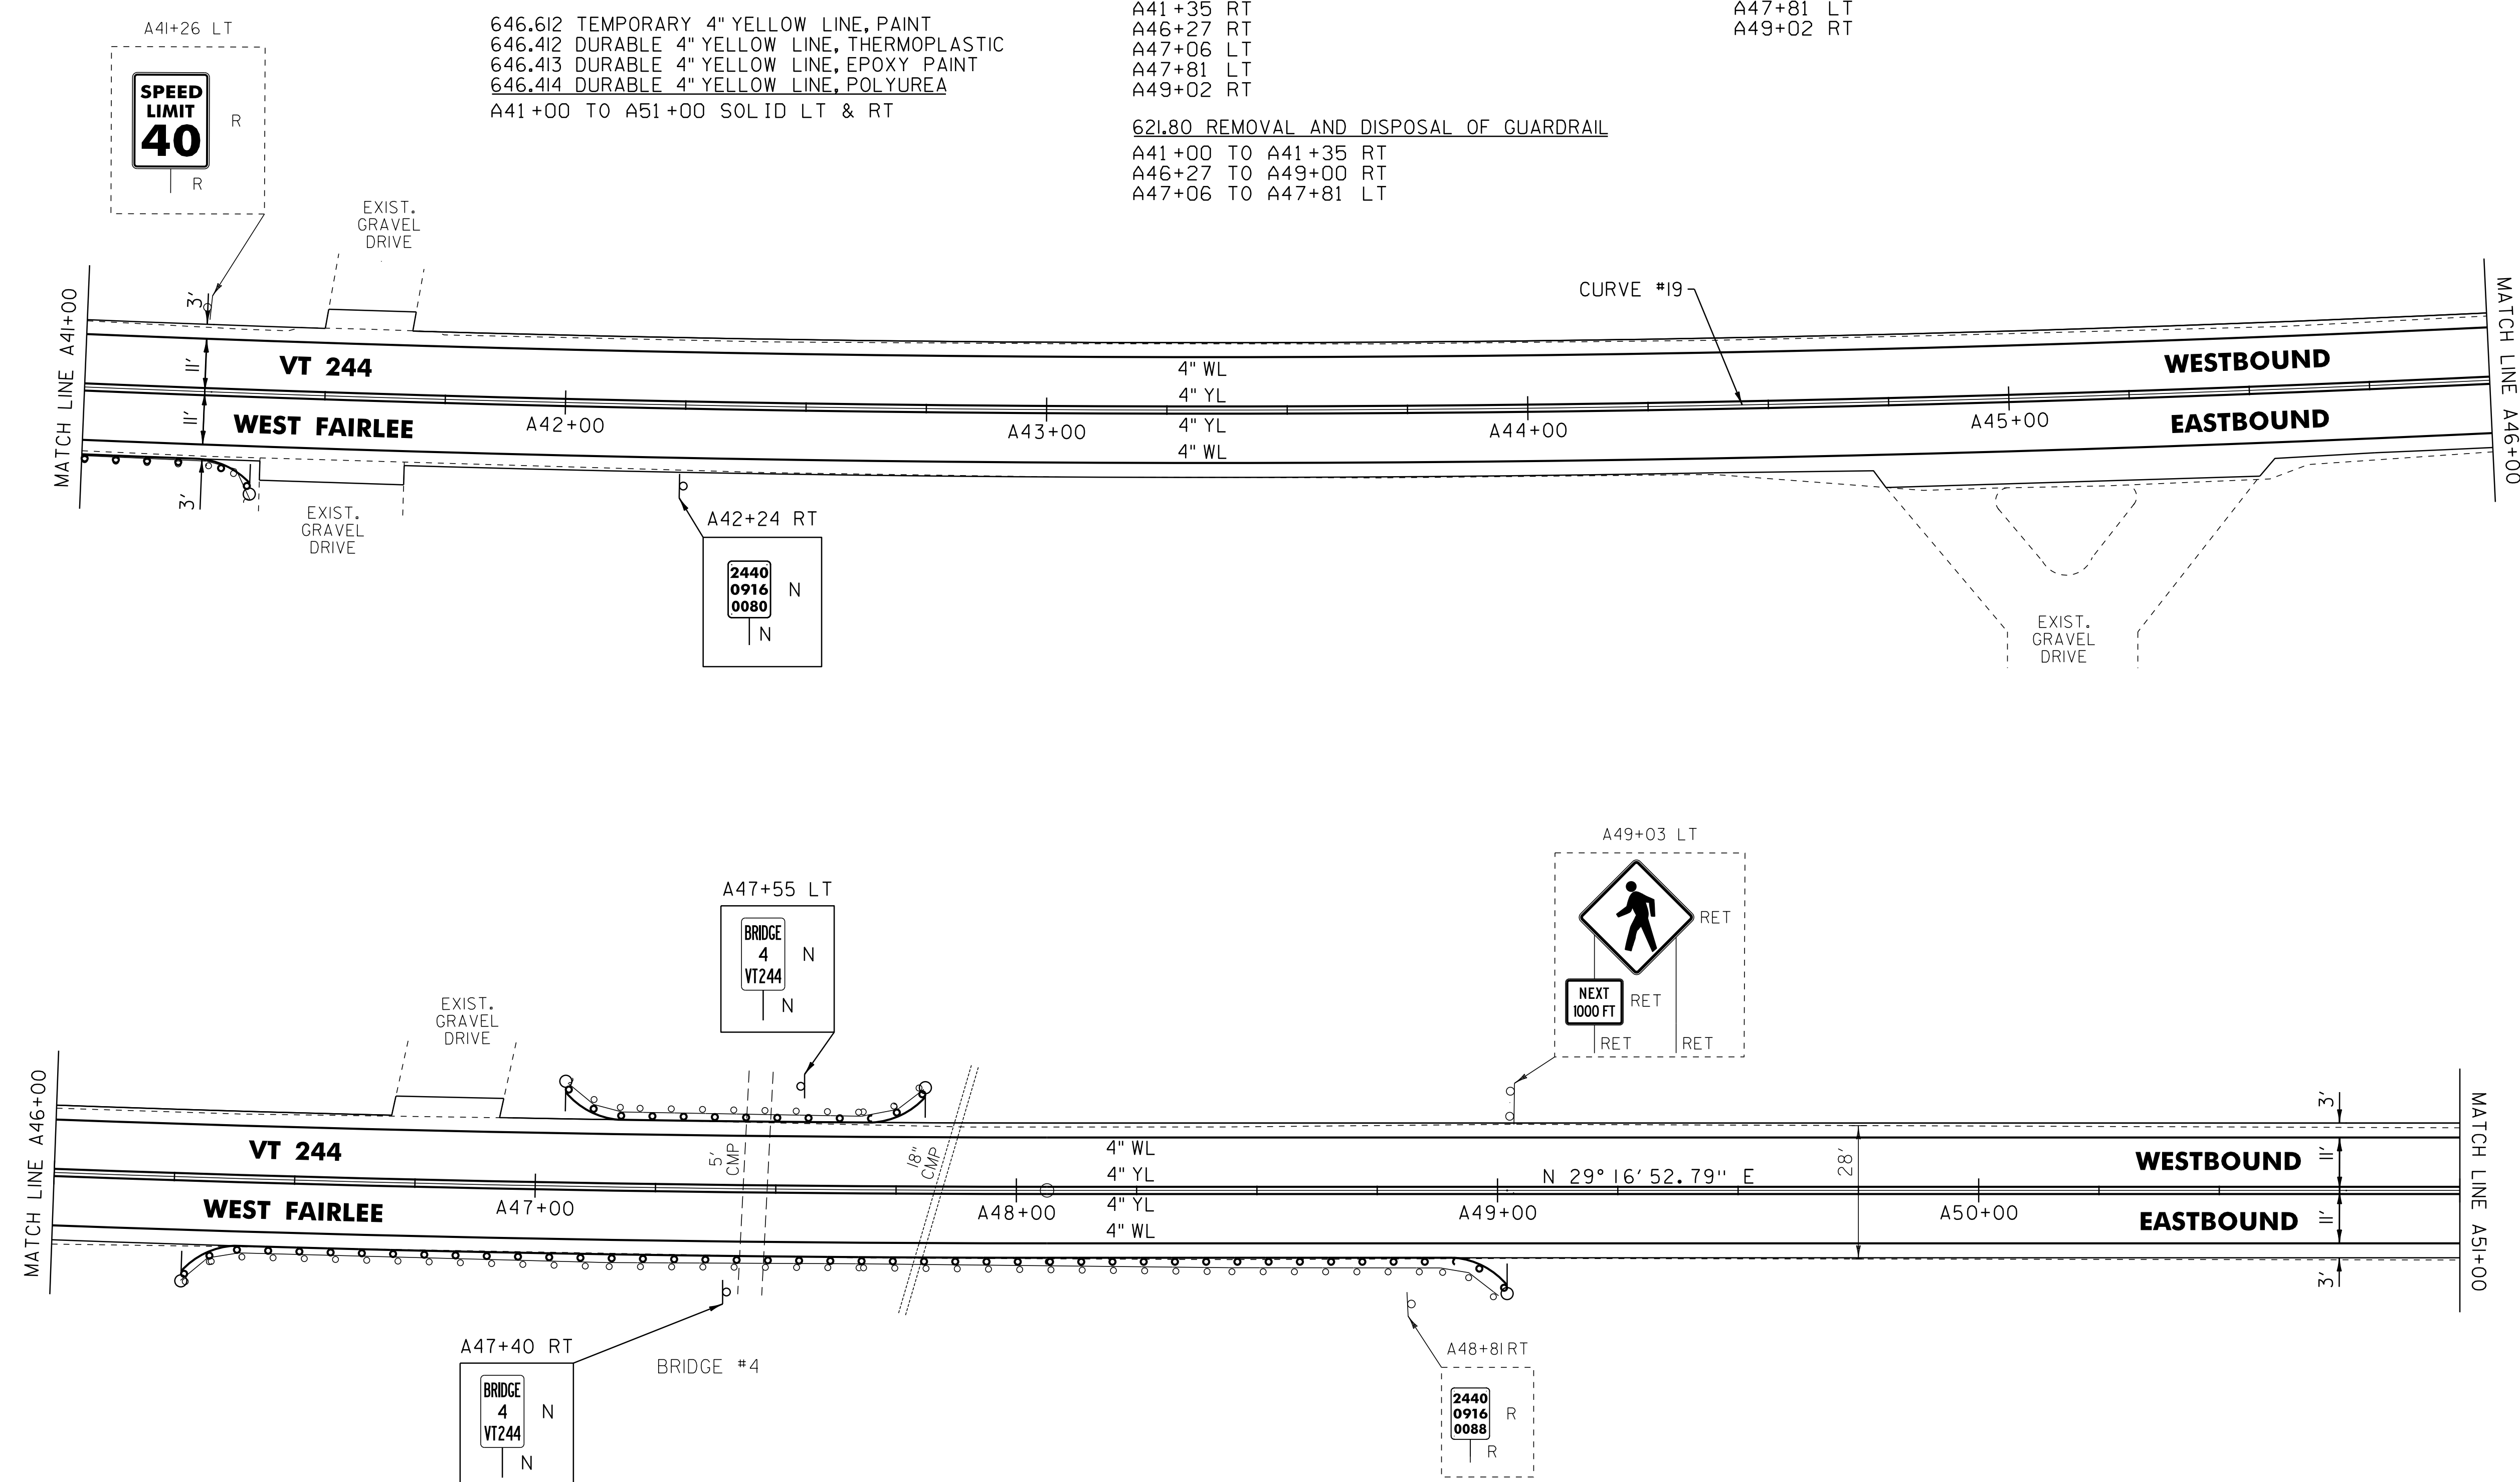

NOT TO SCALE

- LEGEND**
- R = REMOVE EXISTING
 - S = SALVAGE
 - R&S = REMOVE AND SALVAGE
 - N = NEW
 - RET = RETAIN
 - B-B = BACK TO BACK
 - = EXISTING GUARDRAIL
 - ⊕ = PROPOSED GUARDRAIL
 - YL = YELLOW LINE
 - WL = WHITE LINE
 - = DELINEATOR
 - ⊙ = PAVEMENT CORE

ROADWAY LAYOUT 15

PROJECT NAME: THETFORD-FAIRLEE
 PROJECT NUMBER: STP 2710(I)

FILE NAME: /pave/07cl84/pci84	PLOT DATE: 14-OCT-2013 16:35
PROJECT LEADER: PTS	DRAWN BY: SNG
DESIGNED BY: NLL	CHECKED BY: DAM/PTS
IPARM FILE NAME: 07C184_34	SHEET 33 OF 77