

646.602 TEMPORARY 4" WHITE LINE, PAINT  
 646.402 DURABLE 4" WHITE LINE, THERMOPLASTIC  
 646.403 DURABLE 4" WHITE LINE, EPOXY PAINT  
 646.404 DURABLE 4" WHITE LINE, POLYUREA  
 A51+00 TO A61+00 SOLID LT  
 A51+00 TO A61+00 SOLID RT

646.612 TEMPORARY 4" YELLOW LINE, PAINT  
 646.412 DURABLE 4" YELLOW LINE, THERMOPLASTIC  
 646.413 DURABLE 4" YELLOW LINE, EPOXY PAINT  
 646.414 DURABLE 4" YELLOW LINE, POLYUREA  
 A51+00 TO A61+00 SOLID LT & RT


621.20 STEEL BEAM GUARDRAIL, GALVANIZED  
 A56+40 TO A60+27.5 RT

621.60 ANCHOR FOR STEEL BEAM RAIL  
 A56+40 RT  
 A60+27.5 RT

621.80 REMOVAL AND DISPOSAL OF GUARDRAIL  
 A56+40 TO A60+33 RT

900.620 SPECIAL PROVISION  
 (DELINEATOR WITH STEEL POST)  
 ( AT GUARDRAIL TERMINAL)  
 A56+40.0 RT  
 A60+27.5 RT

675.50 REMOVING SIGNS  
 AS SHOWN - 1

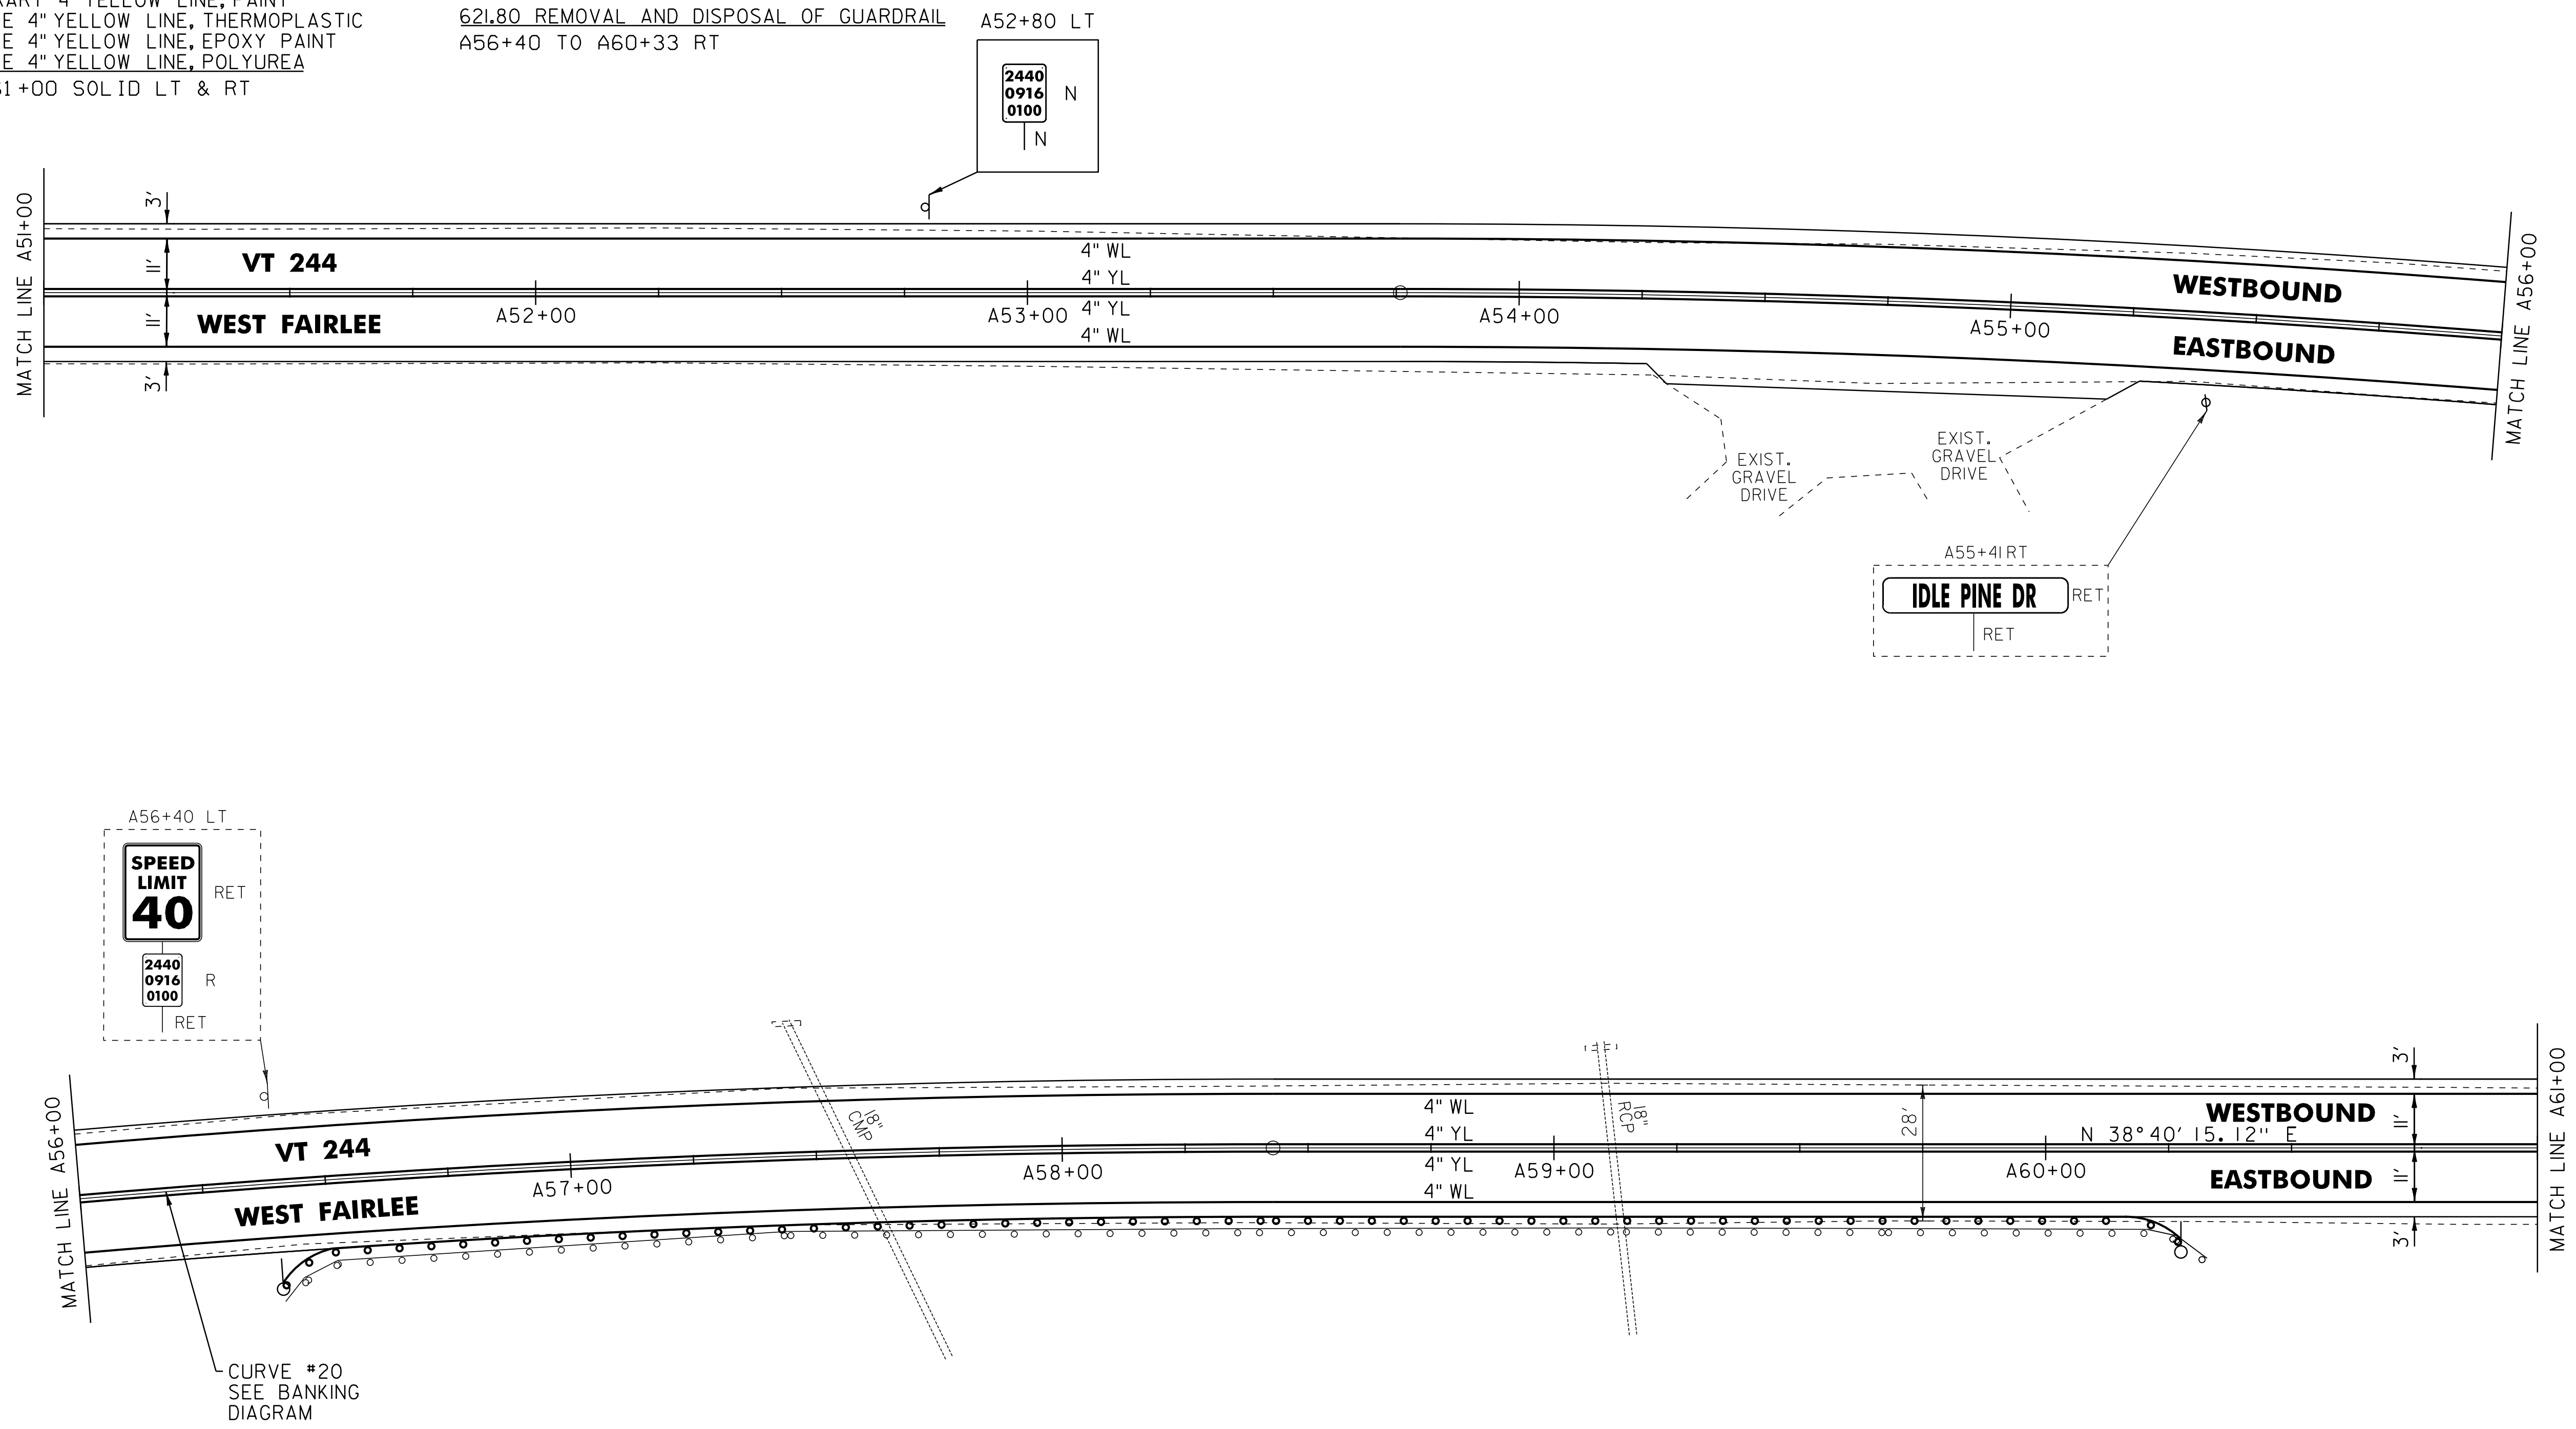

NOT TO SCALE

LEGEND

- R = REMOVE EXISTING
- S = SALVAGE
- R&S = REMOVE AND SALVAGE
- N = NEW
- RET = RETAIN
- B-B = BACK TO BACK
- = EXISTING GUARDRAIL
- = PROPOSED GUARDRAIL
- YL = YELLOW LINE
- WL = WHITE LINE
- = DELINEATOR
- ⊙ = PAVEMENT CORE

ROADWAY LAYOUT 16

PROJECT NAME: THETFORD-FAIRLEE

PROJECT NUMBER: STP 2710(I)

FILE NAME: /pave/07cl84/pcl84

PROJECT LEADER: PTS

DESIGNED BY: NLL

IPARM FILE NAME: 07CI84\_35

PLOT DATE: 14-OCT-2013 16:35

DRAWN BY: SNG

CHECKED BY: DAM/PTS

SHEET 34 OF 77