


646.602 TEMPORARY 4" WHITE LINE, PAINT  
 646.402 DURABLE 4" WHITE LINE, THERMOPLASTIC  
 646.403 DURABLE 4" WHITE LINE, EPOXY PAINT  
 646.404 DURABLE 4" WHITE LINE, POLYUREA  
 A71+00 TO A78+50 SOLID LT  
 A71+00 TO A78+50 SOLID RT  
 646.612 TEMPORARY 4" YELLOW LINE, PAINT  
 646.412 DURABLE 4" YELLOW LINE, THERMOPLASTIC  
 646.413 DURABLE 4" YELLOW LINE, EPOXY PAINT  
 646.414 DURABLE 4" YELLOW LINE, POLYUREA  
 A71+00 TO A78+50 SOLID LT & RT

621.20 STEEL BEAM GUARDRAIL, GALVANIZED  
 A71+00 TO F0+75 RT  
 621.60 ANCHOR FOR STEEL BEAM RAIL  
 F0+75 RT  
 621.80 REMOVAL AND DISPOSAL OF GUARDRAIL  
 A71+00 TO F0+70 RT  
 900.620 SPECIAL PROVISION  
 (DELINEATOR WITH STEEL POST)  
 (AT GUARDRAIL TERMINAL)  
 F0+75 RT  
 675.50 REMOVING SIGNS  
 AS SHOWN - 7  
 675.60 ERECTING SALVAGED SIGNS  
 AS SHOWN - 4  
 ENVIRONMENTALLY SENSITIVE LOCATION  
 A72+50 TO A75+25 LT & RT  
 (FORESTED/SCRUB SHRUB)

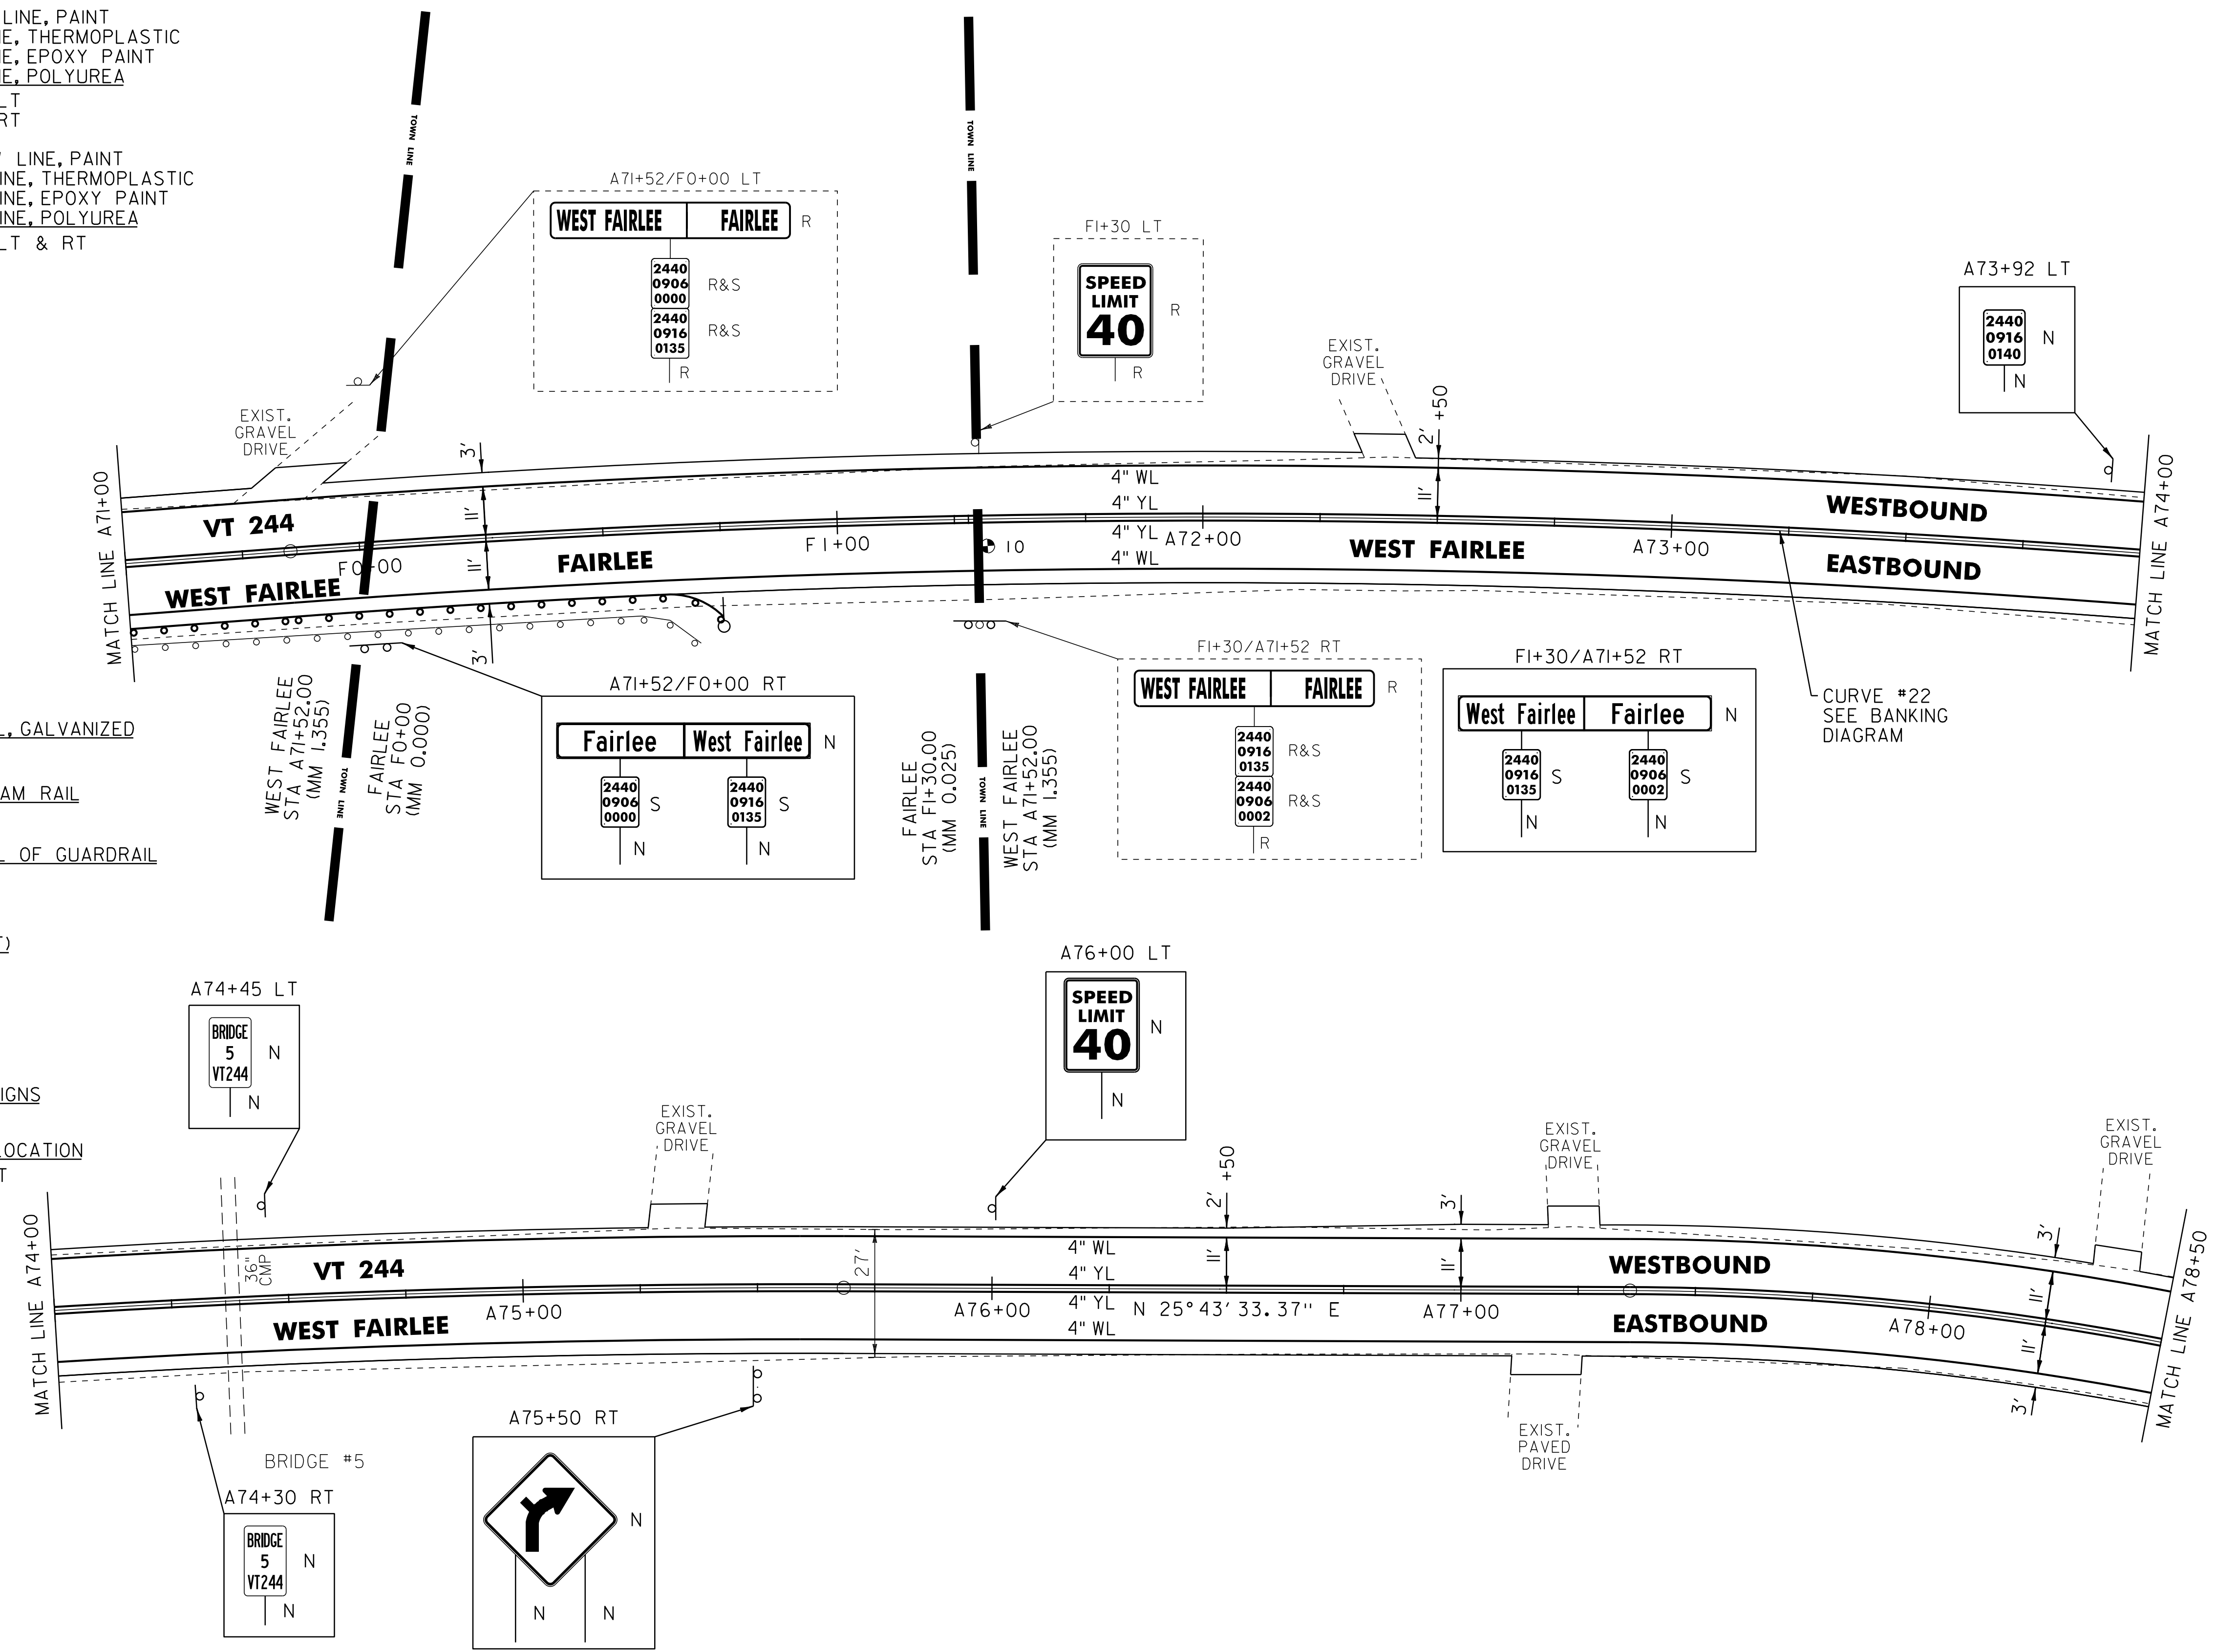

PAVEMENT CORES ( IN TRAVEL WAY)

#	STA	DEPTH	PCC
10	A71+54	5.875'	N0

**LEGEND**

R	=	REMOVE EXISTING
S	=	SALVAGE
R&S	=	REMOVE AND SALVAGE
N	=	NEW
RET	=	RETAIN
B-B	=	BACK TO BACK
—	=	EXISTING GUARDRAIL
—	=	PROPOSED GUARDRAIL
YL	=	YELLOW LINE
WL	=	WHITE LINE
—○	=	DELINEATOR
—●	=	PAVEMENT CORE

**ROADWAY LAYOUT 18**

PROJECT NAME:	THETFORD-FAIRLEE	FILE NAME:	/pave/07cl84/pcl84	PLOT DATE:	14-OCT-2013 16:35
PROJECT NUMBER:	STP 2710(I)	PROJECT LEADER:	PTS	DRAWN BY:	SNG
		DESIGNED BY:	NLL	CHECKED BY:	DAM/PTS
		IPARM FILE NAME:	07C184_37	SHEET	36 OF 77

NOT TO SCALE