

646.602 TEMPORARY 4" WHITE LINE, PAINT
 646.402 DURABLE 4" WHITE LINE, THERMOPLASTIC
 646.403 DURABLE 4" WHITE LINE, EPOXY PAINT
 646.404 DURABLE 4" WHITE LINE, POLYUREA
 F10+50 TO F21+50 SOLID LT
 F10+50 TO F21+50 SOLID RT

646.612 TEMPORARY 4" YELLOW LINE, PAINT
 646.412 DURABLE 4" YELLOW LINE, THERMOPLASTIC
 646.413 DURABLE 4" YELLOW LINE, EPOXY PAINT
 646.414 DURABLE 4" YELLOW LINE, POLYUREA
 F10+50 TO F21+50 SOLID LT & RT


621.20 STEEL BEAM GUARDRAIL, GALVANIZED
 F14+66 TO F17+03.5 RT

621.60 ANCHOR FOR STEEL BEAM RAIL
 F14+66 RT
 F17+03.5 RT

621.80 REMOVAL AND DISPOSAL OF GUARDRAIL
 F14+66 TO F17+02 RT

900.620 SPECIAL PROVISION
 (DELINEATOR WITH STEEL POST)
 (AT GUARDRAIL TERMINAL)
 F14+66.0 RT
 F17+03.5 RT

675.50 REMOVING SIGNS
 AS SHOWN - 1

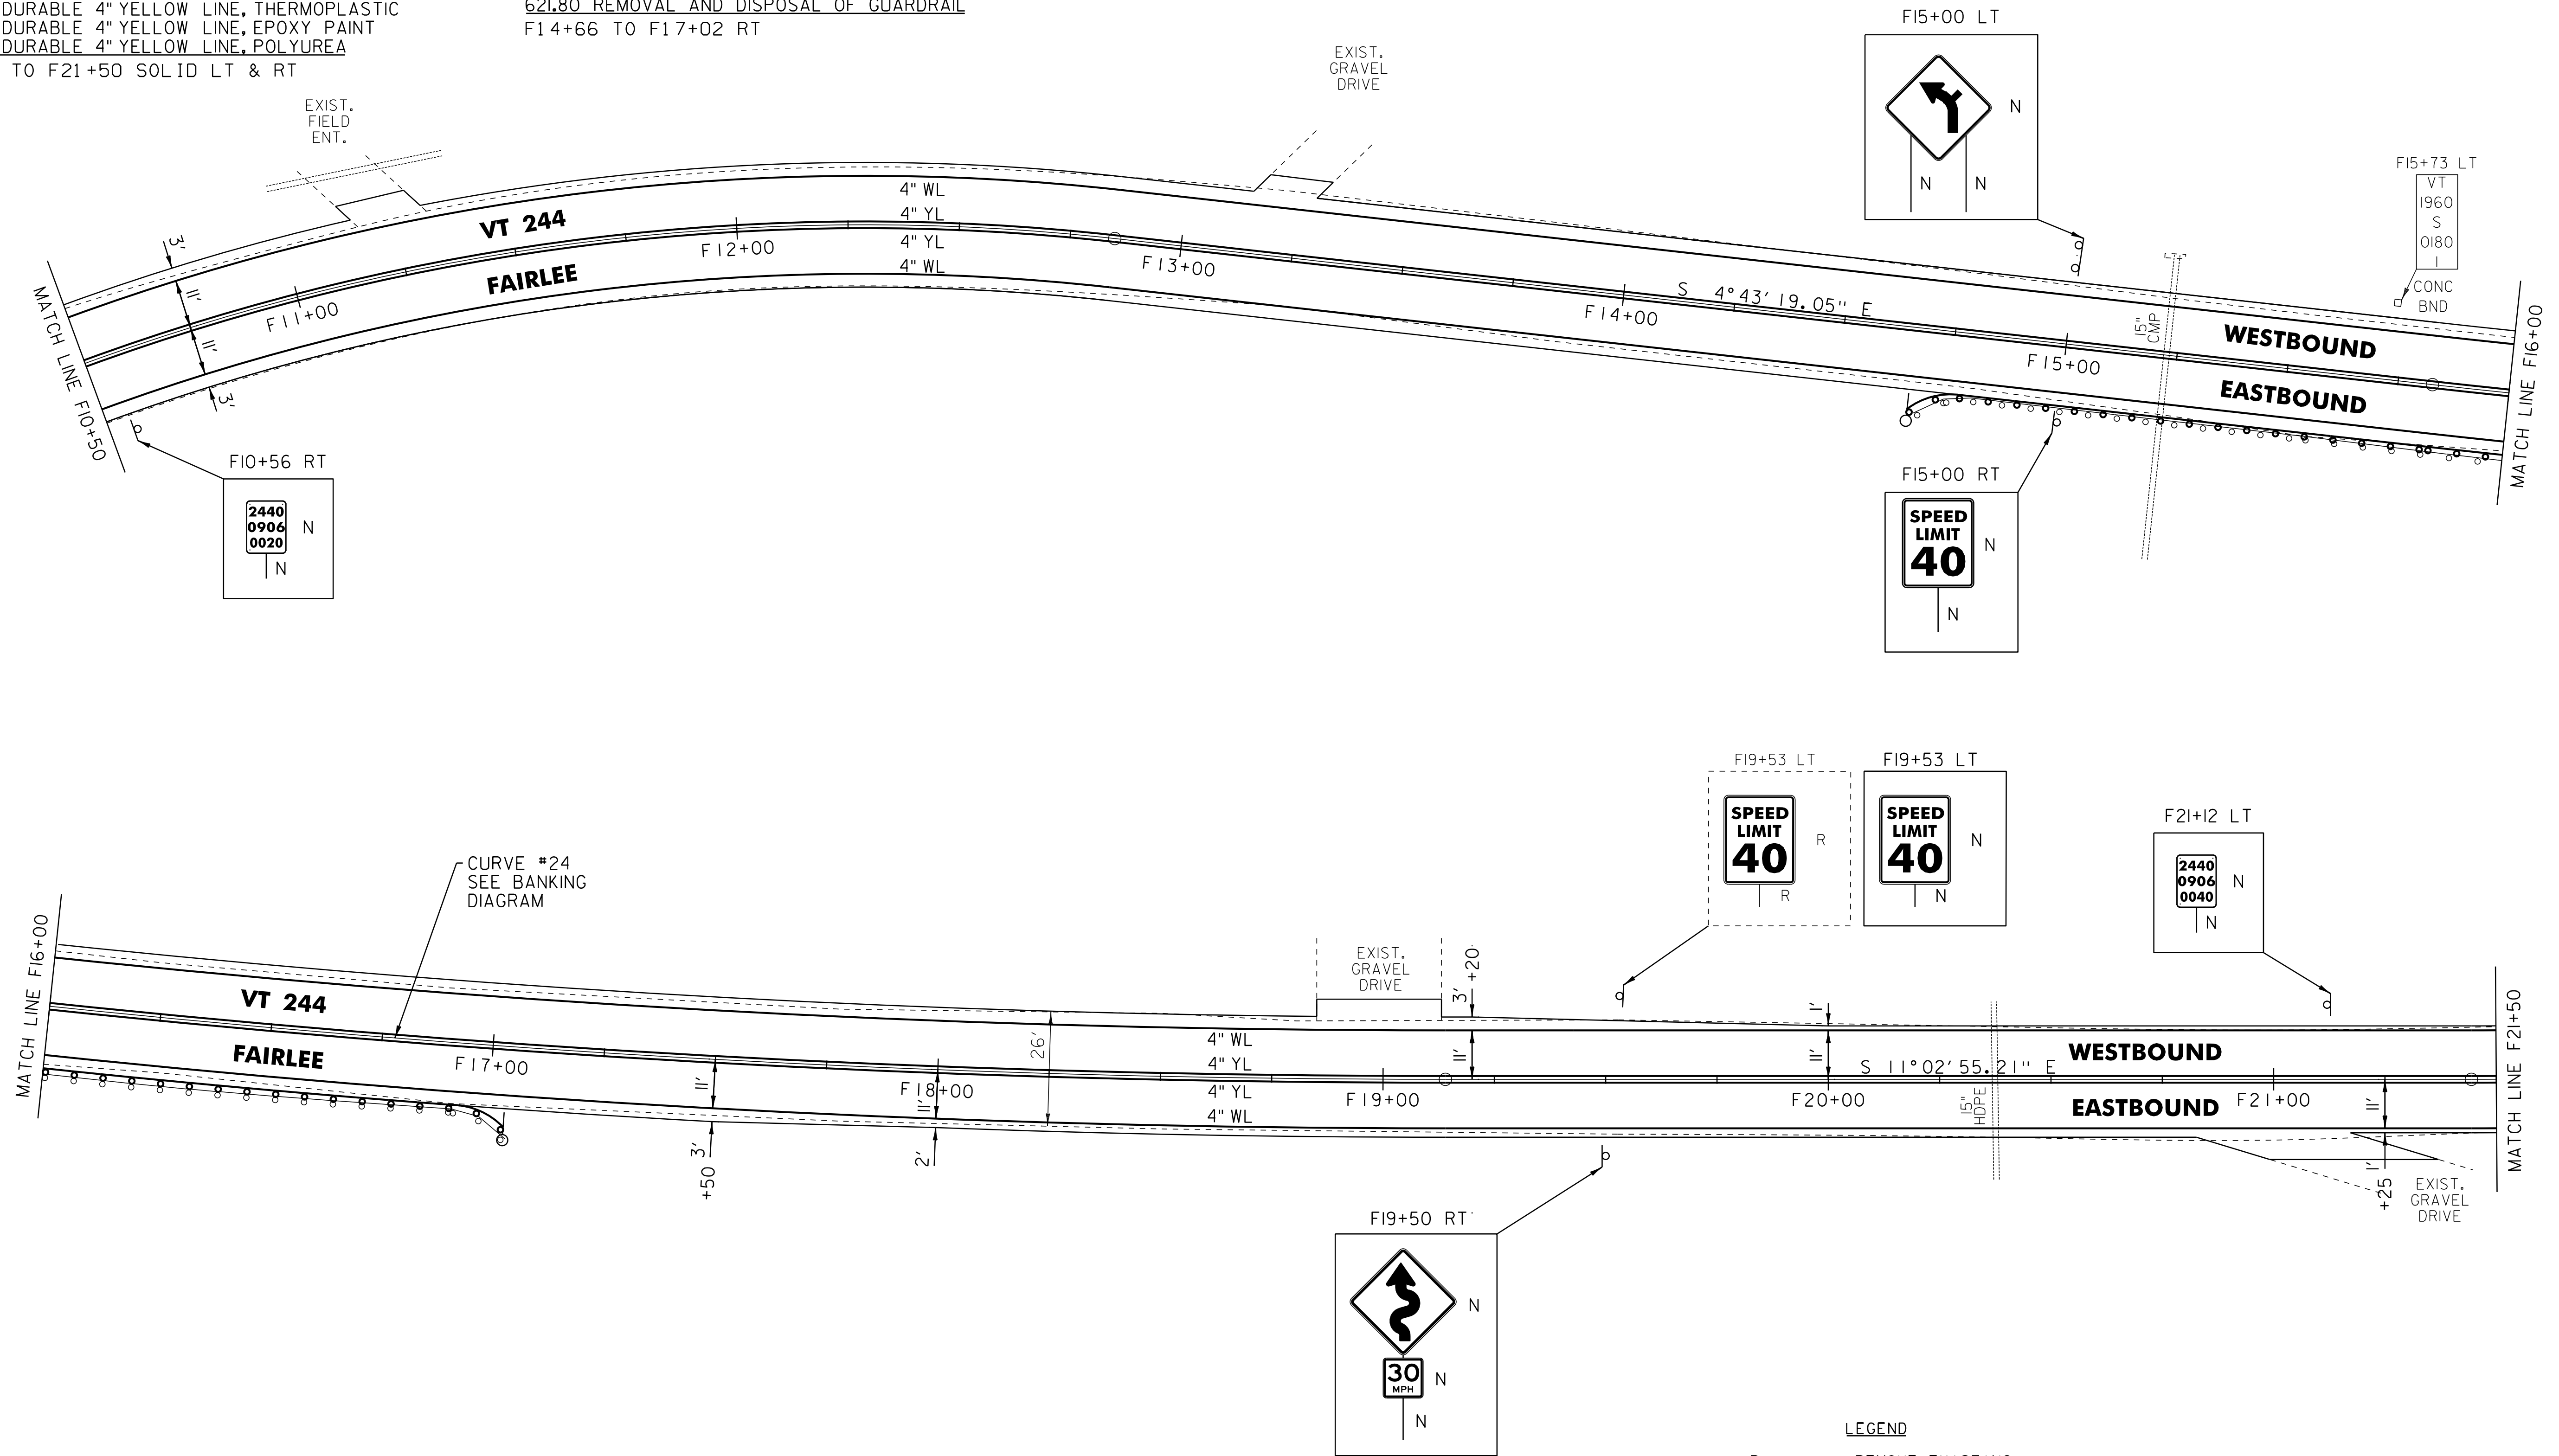

NOT TO SCALE

LEGEND

- R = REMOVE EXISTING
- S = SALVAGE
- R&S = REMOVE AND SALVAGE
- N = NEW
- RET = RETAIN
- B-B = BACK TO BACK
- = EXISTING GUARDRAIL
- = PROPOSED GUARDRAIL
- YL = YELLOW LINE
- WL = WHITE LINE
- = DELINEATOR
- = PAVEMENT CORE

ROADWAY LAYOUT 21

PROJECT NAME: THETFORD-FAIRLEE

PROJECT NUMBER: STP 2710(I)

FILE NAME: /pave/07cl84/pcl84

PROJECT LEADER: PTS

DESIGNED BY: NULL

IPARM FILE NAME: 07C184_40

PLOT DATE: 14-OCT-2013 16:35

DRAWN BY: SNG

CHECKED BY: DAM/PTS

SHEET 39 OF 77