

646.602 TEMPORARY 4" WHITE LINE, PAINT  
 646.402 DURABLE 4" WHITE LINE, THERMOPLASTIC  
 646.403 DURABLE 4" WHITE LINE, EPOXY PAINT  
 646.404 DURABLE 4" WHITE LINE, POLYUREA  
 F32+50 TO F43+50 SOLID LT  
 F32+50 TO F39+41 SOLID RT  
 F39+41 TO F39+77 SOLID RT (TH 18)  
 F39+95 TO F40+19 SOLID RT (TH 18)  
 F40+19 TO F43+50 SOLID RT

646.612 TEMPORARY 4" YELLOW LINE, PAINT  
 646.412 DURABLE 4" YELLOW LINE, THERMOPLASTIC  
 646.413 DURABLE 4" YELLOW LINE, EPOXY PAINT  
 646.414 DURABLE 4" YELLOW LINE, POLYUREA  
 F32+50 TO F39+62 SOLID LT & RT  
 F39+84 TO F39+86 DOUBLE SOLID RT (TH 18)  
 F40+02 TO F43+50 SOLID LT & RT

646.682 TEMPORARY 24" STOP BAR, PAINT  
 646.482 DURABLE 24" STOP BAR, THERMOPLASTIC  
 646.483 DURABLE 24" STOP BAR, EPOXY PAINT  
 646.484 DURABLE 24" STOP BAR, POLYUREA  
 F39+85 TO F40+03 RT (TH 18)

646.692 TEMPORARY LETTER OR SYMBOL, PAINT  
 646.492 DURABLE LETTER OR SYMBOL, THERMOPLASTIC  
 646.493 DURABLE LETTER OR SYMBOL, EPOXY PAINT  
 646.494 DURABLE LETTER OR SYMBOL, POLYUREA  
 F39+90 RT - "STOP"

621.20 STEEL BEAM GUARDRAIL, GALVANIZED

F35+74 TO F36+61.5 RT  
 F35+95 TO F36+82.5 LT  
 F40+44 TO F41+78 LT  
 F41+36 TO F41+78 RT  
 F42+03 TO F42+44 LT  
 F42+03 TO F42+36 RT

621.206 STEEL BEAM GUARDRAIL, GALVANIZED/NESTED  
 F41+78 TO F42+03 LT  
 F41+78 TO F42+03 RT

621.60 ANCHOR FOR STEEL BEAM RAIL

F35+74 RT F40+44 LT  
 F35+95 LT F41+36 RT  
 F36+61.5 RT F42+44 LT  
 F36+82.5 LT F42+36 RT


621.80 REMOVAL AND DISPOSAL OF GUARDRAIL

F35+72 TO F36+63 RT  
 F35+94 TO F36+84 LT  
 F40+44 TO F42+47 LT  
 F41+36 TO F41+87 RT  
 F41+97 TO F42+36 RT

900.620 SPECIAL PROVISION (DELINEATOR WITH STEEL POST)  
 (AT GUARDRAIL TERMINAL)  
 F35+74.0 RT  
 F35+95.0 LT  
 F36+61.5 RT  
 F36+82.5 LT  
 F40+44.0 LT  
 F41+36.0 RT  
 F42+36.0 RT  
 F42+44.0 LT

675.50 REMOVING SIGNS AS SHOWN - 2

ENVIRONMENTALLY SENSITIVE LOCATION  
 F36+00 TO F38+00 LT (FORESTED)  
 F40+50 TO F43+50 RT (SCRUB SHRUB)

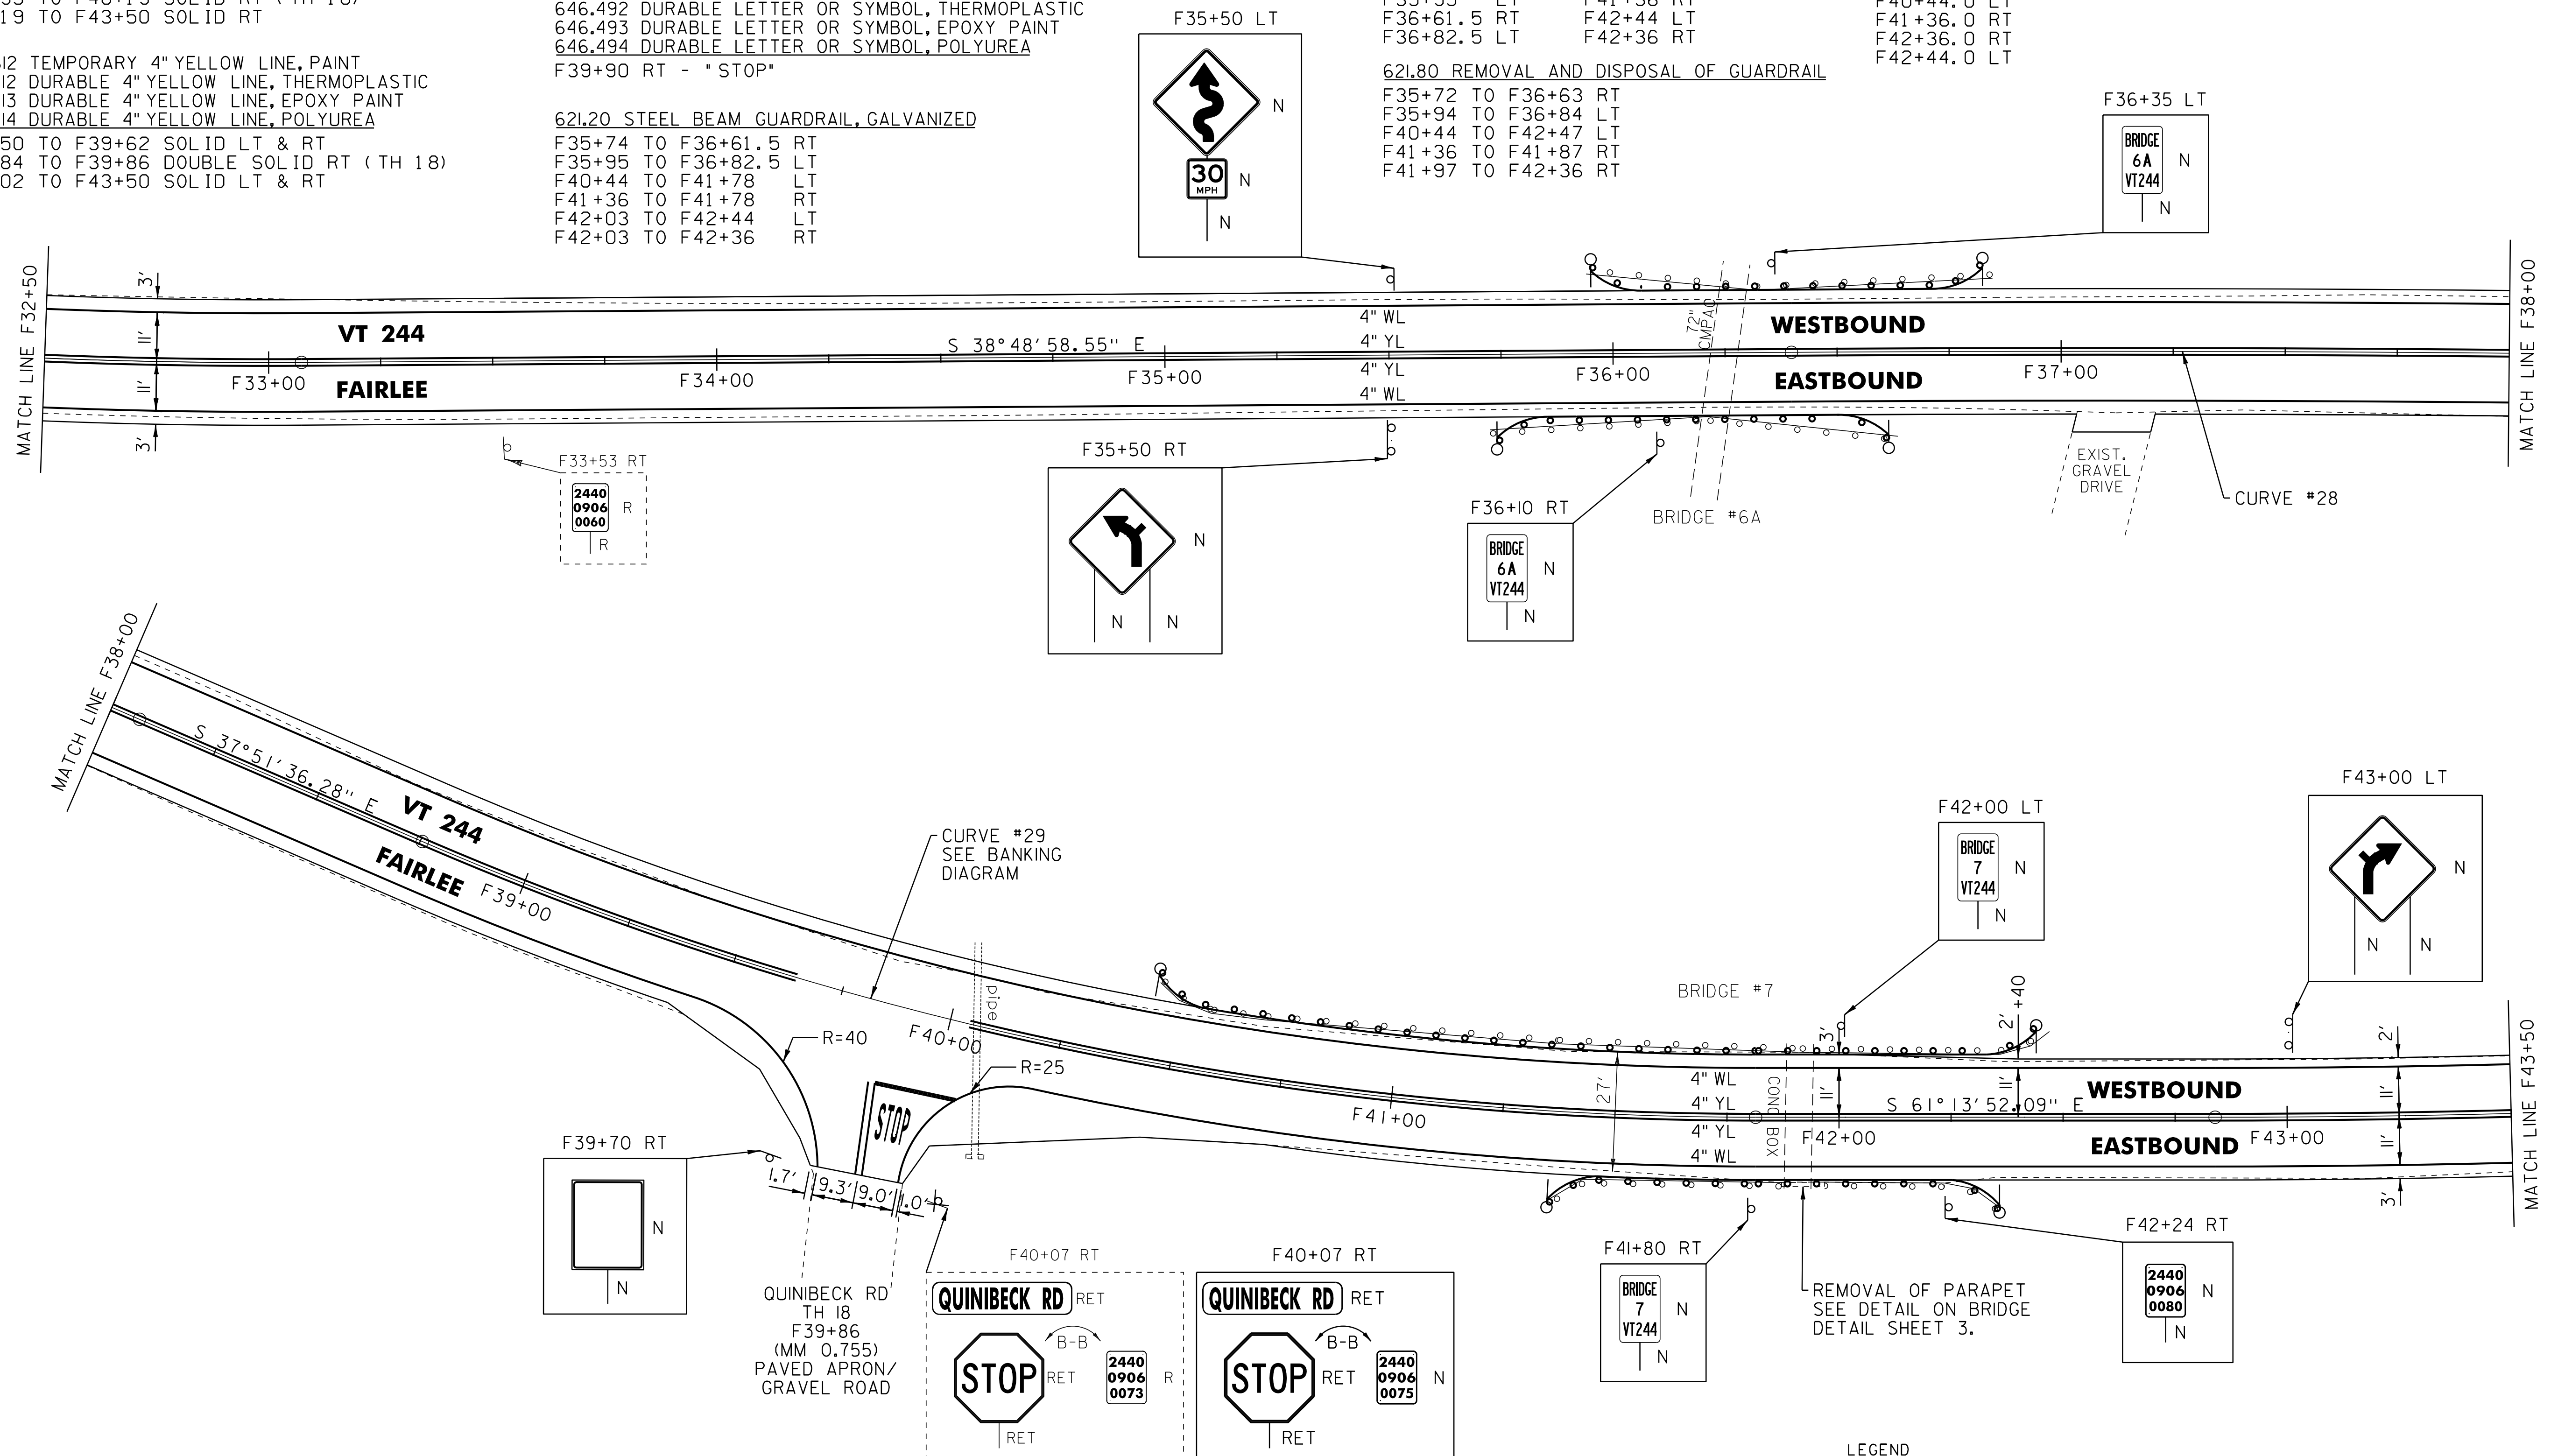

LEGEND

- R = REMOVE EXISTING
- S = SALVAGE
- R&S = REMOVE AND SALVAGE
- N = NEW
- RET = RETAIN
- B-B = BACK TO BACK
- = EXISTING GUARDRAIL
- = PROPOSED GUARDRAIL
- YL = YELLOW LINE
- WL = WHITE LINE
- = DELINEATOR
- = PAVEMENT CORE

ROADWAY LAYOUT 23

PROJECT NAME: THETFORD-FAIRLEE

PROJECT NUMBER: STP 2710(I)

FILE NAME: /pave/07cl84/pci84

PROJECT LEADER: PTS

DESIGNED BY: NLL

IPARM FILE NAME: 07CI84\_42

PLOT DATE: 14-OCT-2013 16:35

DRAWN BY: SNG

CHECKED BY: DAM/PTS

SHEET 41 OF 77

NOT TO SCALE