

646.602 TEMPORARY 4" WHITE LINE, PAINT
 646.402 DURABLE 4" WHITE LINE, THERMOPLASTIC
 646.403 DURABLE 4" WHITE LINE, EPOXY PAINT
 646.404 DURABLE 4" WHITE LINE, POLYUREA
 F71+00 TO F76+76 SOLID LT
 F71+00 TO F76+61 SOLID RT
 F76+57 TO F76+61 SOLID RT (TH 17)
 F76+73 TO F77+08 SOLID RT (TH 17)
 F76+76 TO F77+15 SOLID LT (TH 19)
 F77+08 TO F82+00 SOLID RT
 F77+33 TO F77+48 SOLID LT (TH 19)
 F77+48 TO F82+00 SOLID LT


646.612 TEMPORARY 4" YELLOW LINE, PAINT
 646.412 DURABLE 4" YELLOW LINE, THERMOPLASTIC
 646.413 DURABLE 4" YELLOW LINE, EPOXY PAINT
 646.414 DURABLE 4" YELLOW LINE, POLYUREA
 F71+00 TO F76+60 SOLID LT & RT
 F76+65 TO F76+78 DOUBLE SOLID RT (TH 17)
 F77+13 TO F77+24 DOUBLE SOLID LT (TH 19)
 F77+30 TO F82+00 SOLID LT & RT
 646.682 TEMPORARY 24" STOP BAR, PAINT
 646.482 DURABLE 24" STOP BAR, THERMOPLASTIC
 646.483 DURABLE 24" STOP BAR, EPOXY PAINT
 646.484 DURABLE 24" STOP BAR, POLYUREA
 F76+78 TO F76+90 RT (TH 17)
 F76+95 TO F77+13 LT (TH 19)

646.692 TEMPORARY LETTER OR SYMBOL, PAINT
 646.492 DURABLE LETTER OR SYMBOL, THERMOPLASTIC
 646.493 DURABLE LETTER OR SYMBOL, EPOXY PAINT
 646.494 DURABLE LETTER OR SYMBOL, POLYUREA
 F76+76 RT - "STOP" (TH 17)
 F77+12 LT - "STOP" (TH 19)

621.20 STEEL BEAM GUARDRAIL, GALVANIZED
 F77+93.5 TO F80+31 RT
 621.50 MANUFACTURED
 TERMINAL SECTION, FLARED
 F77+56 RT
 F80+68.5 RT
 621.80 REMOVAL AND DISPOSAL OF GUARDRAIL
 F77+56 TO F80+67 RT


900.620 SPECIAL PROVISION
 (DELINEATOR WITH STEEL POST)
 (AT GUARDRAIL TERMINAL)
 F77+56.0 RT
 F80+68.5 RT

675.50 REMOVING SIGNS
 AS SHOWN - 6
 675.60 ERECTING SALVAGED SIGNS
 AS SHOWN - 2
 ENVIRONMENTALLY SENSITIVE LOCATION
 F71+00 TO F74+00 LT
 (FORESTED/SCRUB SHRUB/EMERGENT)

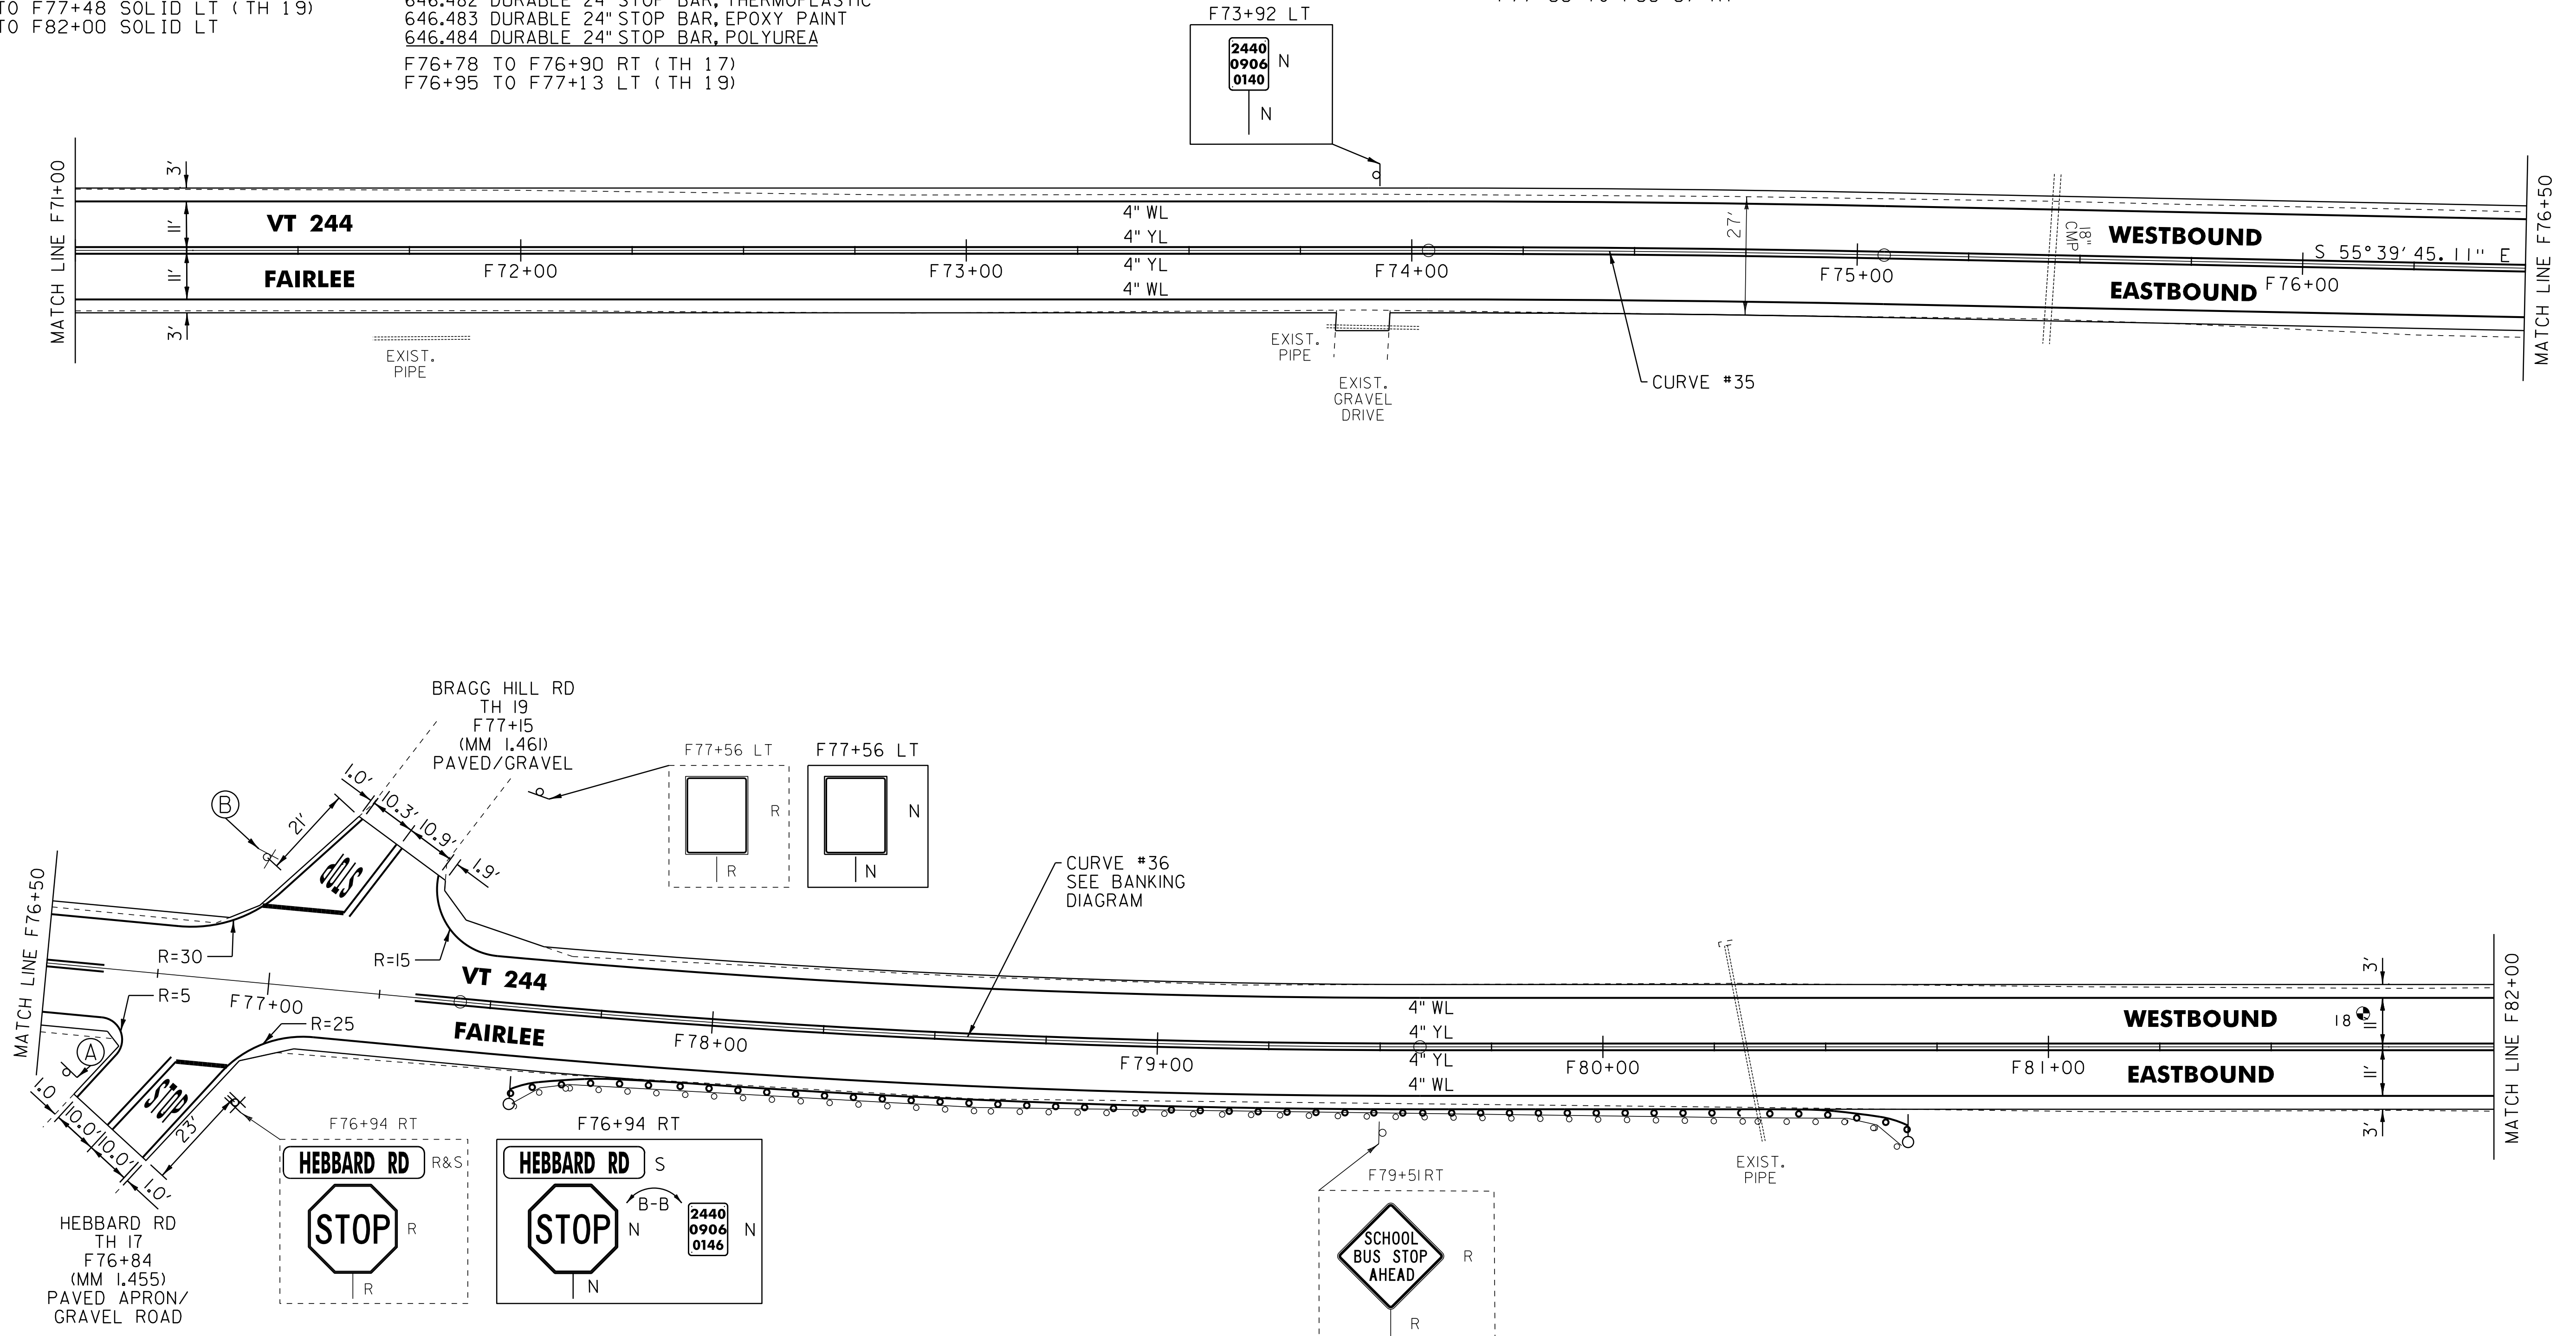

PAVEMENT CORES (IN TRAVEL WAY)

#	STA	DEPTH	PC
18	F81+68	4.375"	NO

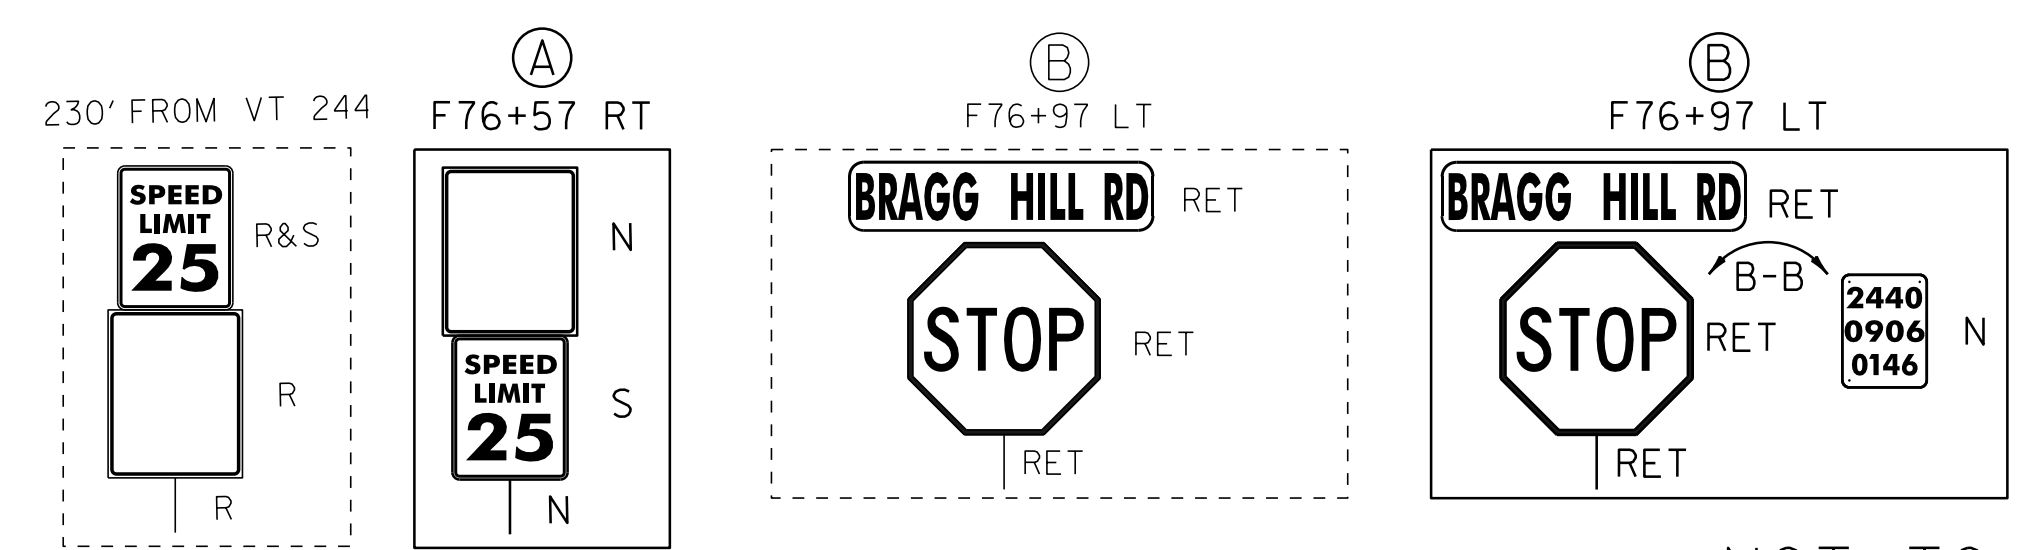

- LEGEND**
- R = REMOVE EXISTING
 - S = SALVAGE
 - R&S = REMOVE AND SALVAGE
 - N = NEW
 - RET = RETAIN
 - B-B = BACK TO BACK
 - = EXISTING GUARDRAIL
 - = PROPOSED GUARDRAIL
 - YL = YELLOW LINE
 - WL = WHITE LINE
 - = DELINEATOR
 - ⊙ = PAVEMENT CORE

ROADWAY LAYOUT 27

PROJECT NAME: THETFORD-FAIRLEE
 PROJECT NUMBER: STP 2710(I)

FILE NAME: /pave/07cl84/pci84
 PROJECT LEADER: PTS
 DESIGNED BY: NLL
 IPARM FILE NAME: 07CI84_46

PLOT DATE: 14-OCT-2013 16:35
 DRAWN BY: SNG
 CHECKED BY: DAM/PTS
 SHEET 45 OF 77

NOT TO SCALE