

REHAB. Dis. CBs OR MHs, CLASS I OR II
SEE SHEET 13

TEMPORARY 4 INCH WHITE LINE, PAINT
DURABLE 4 INCH WHITE LINE (OPTION BID ITEM)
(ALL LINES WILL INCLUDE EDGE LINE BREAKS
AND RADIUS FOR SIDE ROADS)
STA. 393+50 TO 398+50, SOLID LT & RT
STA. 393+50 TO 394+00, SOLID LT (LANE LINE) (2)
STA. 394+00 TO 395+00, DOTTED LT & RT
STA. 395+00 TO 395+50, SOLID RT (LANE LINE)

TEMPORARY 4 INCH YELLOW LINE, PAINT
DURABLE 4 INCH YELLOW LINE (OPTION BID ITEM)
(ALL LINES WILL INCLUDE $\frac{1}{2}$ BREAKS FOR SIDE ROADS)
STA. 393+50 TO 394+50, DOUBLE SOLID RT
STA. 394+50 TO 395+50, DOUBLE SOLID LT
STA. 396+58 TO 398+50, DOUBLE SOLID LT & RT

DURABLE LETTER OR SYMBOL (OPTION BID ITEM)
STA. 393+95, LT ARROW (2)
STA. 395+04, RT "ONLY"
STA. 395+45, RT ARROW
STA. 395+88, LT "AHEAD"
STA. 396+28, LT "SIGNAL"


REMOVING SIGNS
AS SHOWN - 5

ERECTING SALVAGED SIGNS
AS SHOWN - 2

TEMPORARY 8 INCH WHITE LINE, PAINT
DURABLE 8 INCH WHITE LINE (OPTION BID ITEM)
STA. 393+67 TO 393+79, SOLID LT (HYDRANT)
SEE DETAIL ON SHEET 16

TEMPORARY LETTER OR SYMBOL, PAINT
STA. 393+95, LT ARROW (2)
STA. 395+45, RT ARROW
STA. 395+88, LT "AHEAD"
STA. 396+28, LT "SIGNAL"

TEMPORARY 8 INCH YELLOW LINE, PAINT
DURABLE 8 INCH YELLOW LINE (OPTION BID ITEM)
STA. 396+63 TO 398+50, SOLID LT & RT (DIAGONALS)
SEE DETAIL ON SHEET 16

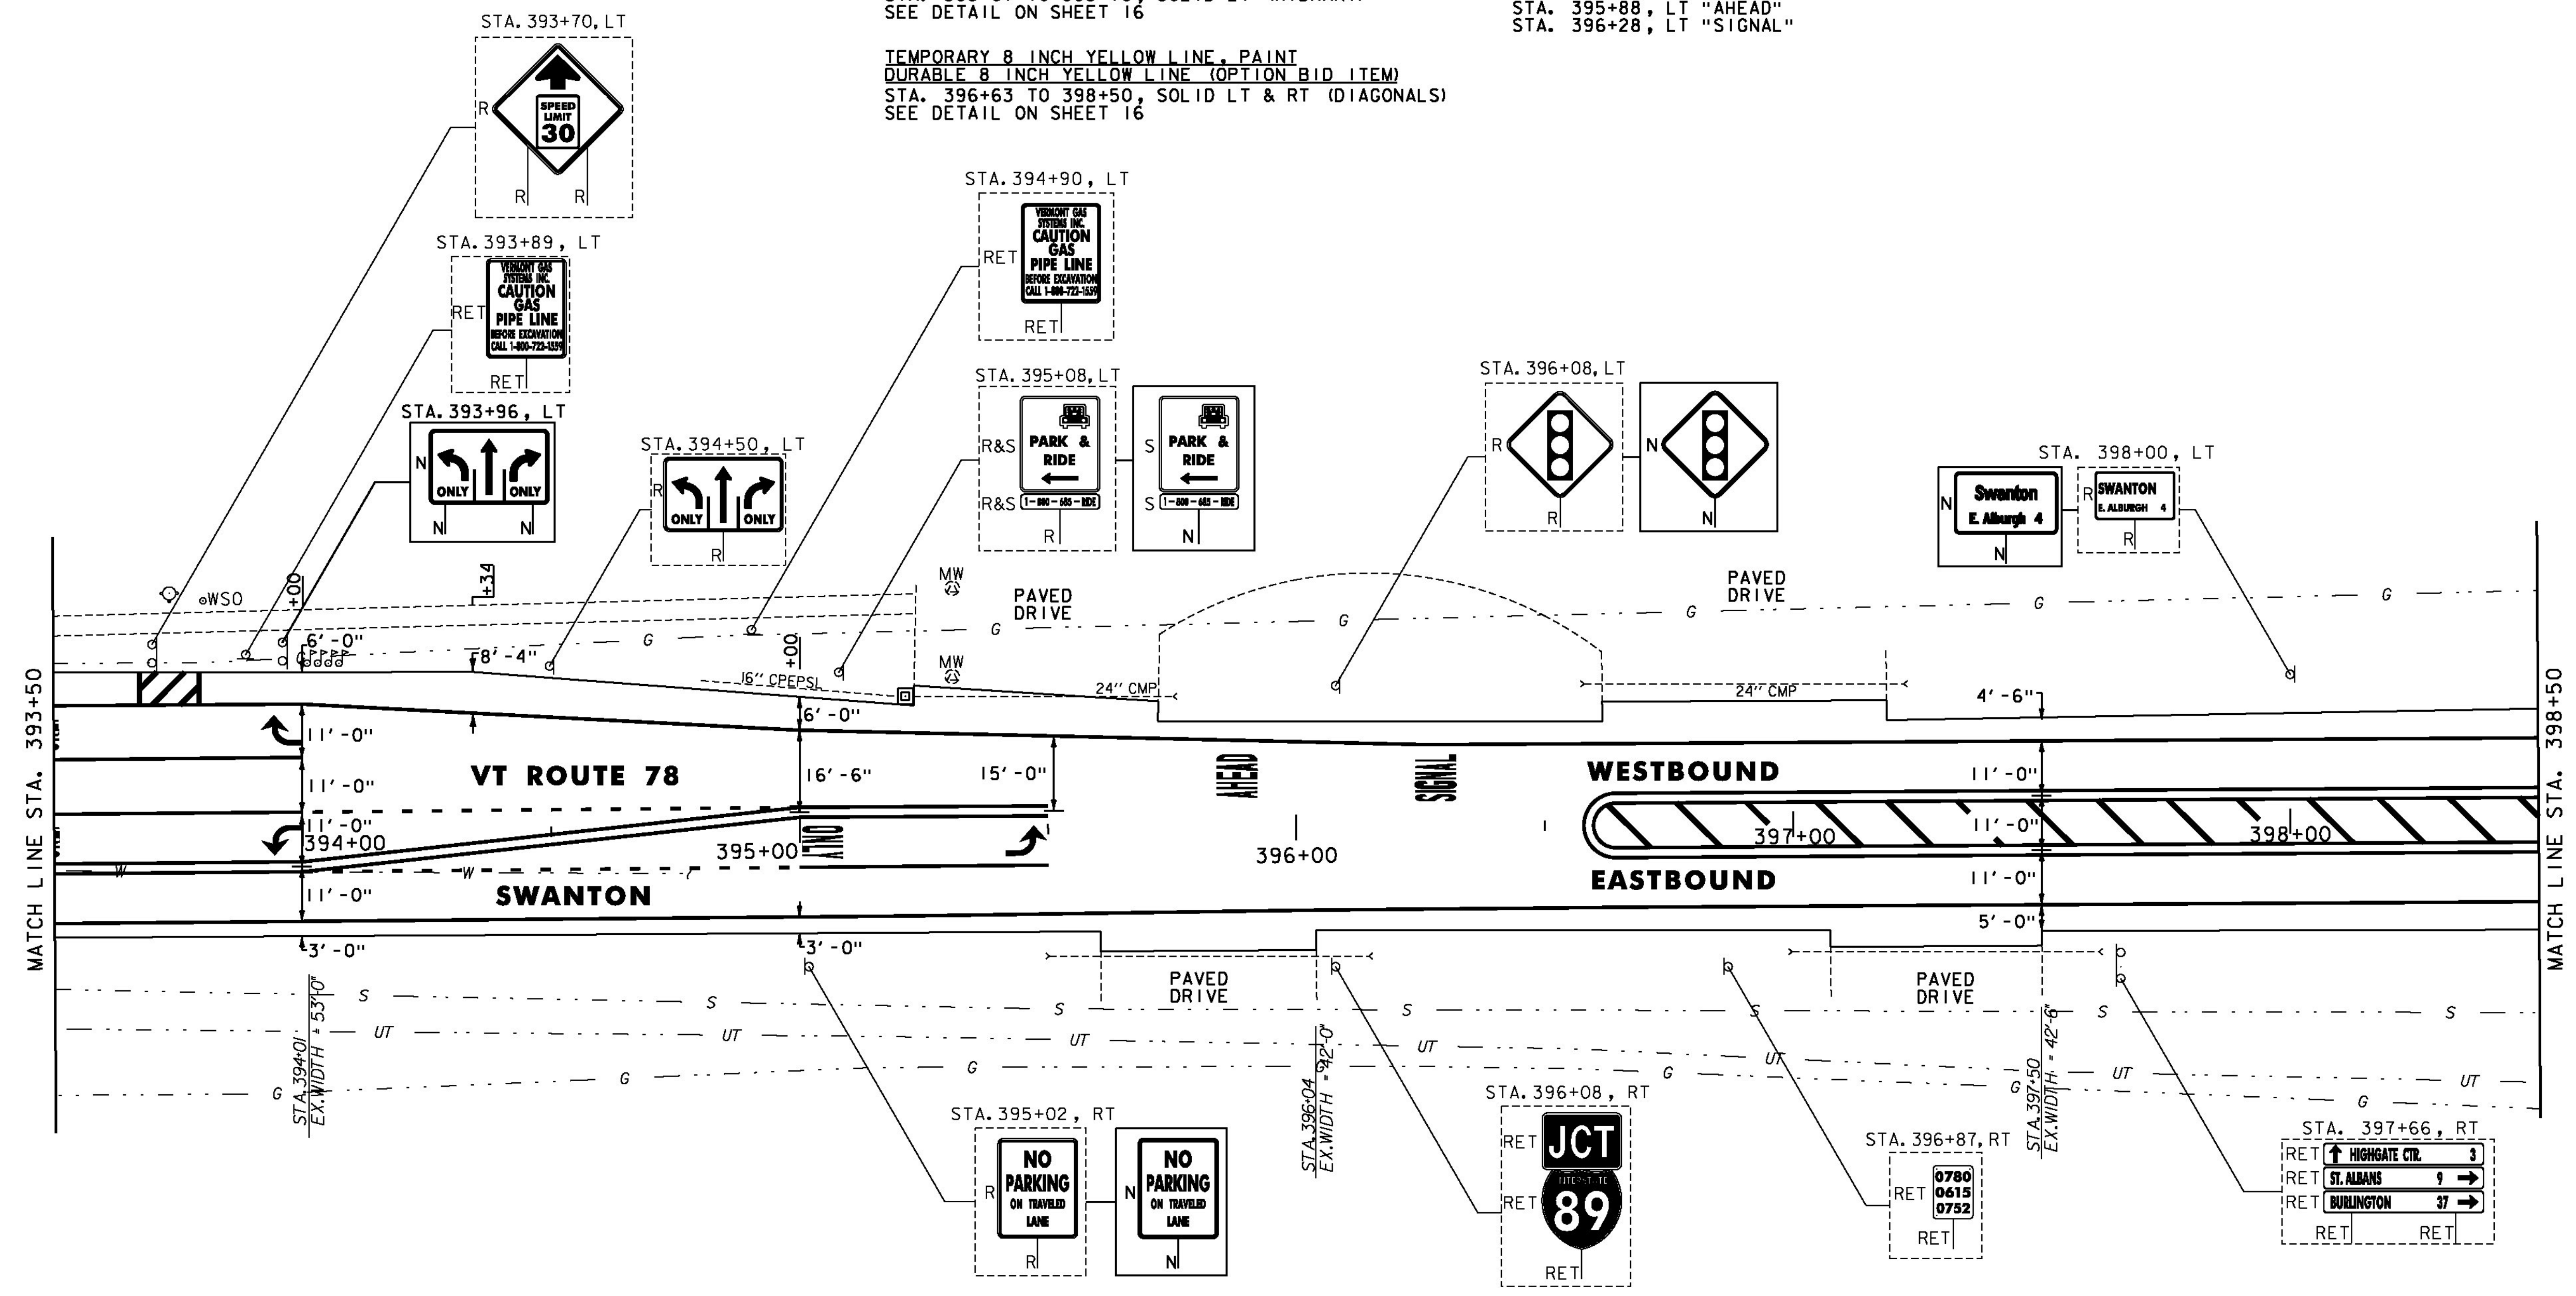

- NOTES:
- FOR LEGENDS, SEE SHEET 19.
 - ALL EXISTING SIGNS NOT SHOWN SHALL BE RETAINED.
 - ALL UTILITY LOCATIONS SHOWN ARE APPROXIMATE AND SHOULD BE VERIFIED PRIOR TO ANY WORK COMMENCING.

NOT TO SCALE



PROJECT LAYOUT SHEET #2	PROJECT NAME: SWANTON-SHELDON
	PROJECT NUMBER: STP 2715(I)
FILE NAME: p07cl86.dgn	PLOT DATE: 4/24/2014
PROJECT LEADER: G. EDWARDS	DRAWN BY: G. BARRETT
DESIGNED BY: G. BARRETT	CHECKED BY: M. FOISY
	SHEET 20 OF 121