

TEMPORARY 4 INCH WHITE LINE, PAINT  
 DURABLE 4 INCH WHITE LINE (OPTION BID ITEM)  
 (ALL LINES WILL INCLUDE EDGE LINE BREAKS  
 AND RADII FOR SIDE ROADS)  
 STA. 398+50 TO 403+50, SOLID LT & RT  
 STA. 400+50 TO 401+91, SOLID LT (LANE LINE)  
 STA. 401+91 TO 403+32, DOTTED LT & RT  
 STA. 403+32 TO 403+50, SOLID RT (LANE LINE)

TEMPORARY 4 INCH YELLOW LINE, PAINT  
 DURABLE 4 INCH YELLOW LINE (OPTION BID ITEM)  
 (ALL LINES WILL INCLUDE & BREAKS FOR SIDE ROADS)  
 STA. 398+50 TO 399+87, DOUBLE SOLID LT & RT  
 STA. 400+50 TO 402+50, DOUBLE SOLID RT  
 STA. 402+50 TO 403+50, DOUBLE SOLID LT

TEMPORARY 6 INCH YELLOW LINE, PAINT  
 DURABLE 6 INCH YELLOW LINE (OPTION BID ITEM)  
 STA. 399+89, SOLID LT (EDGE LINE, 189 SB OFF-RAMP B)  
 STA. 399+89, SOLID RT (EDGE LINE, 189 SB ON-RAMP A)

DURABLE LETTER OR SYMBOL (OPTION BID ITEM)  
 STA. 399+89, LT "STOP" (RAMP B)  
 STA. 400+54, LT ARROW  
 STA. 401+21, LT "ONLY"  
 STA. 401+87, LT ARROW  
 STA. 403+36, RT ARROW


TEMPORARY LETTER OR SYMBOL, PAINT  
 STA. 399+89, LT "STOP" (RAMP B)  
 STA. 400+54, LT ARROW  
 STA. 401+87, LT ARROW  
 STA. 403+36, RT ARROW

REMOVING SIGNS  
 AS SHOWN - 13  
 ERECTING SALVAGED SIGNS  
 AS SHOWN - 6

TEMPORARY 6 INCH WHITE LINE, PAINT  
 DURABLE 6 INCH WHITE LINE (OPTION BID ITEM)  
 STA. 399+89, SOLID LT (EDGE LINE, 189 SB OFF-RAMP B)  
 STA. 399+89, SOLID RT (EDGE LINE, 189 SB ON-RAMP A)

TEMPORARY 8 INCH YELLOW LINE, PAINT  
 DURABLE 8 INCH YELLOW LINE (OPTION BID ITEM)  
 STA. 398+50 TO 399+82, SOLID LT & RT (DIAGONALS)  
 SEE DETAIL ON SHEET 16

TEMPORARY 24 INCH STOP BAR, PAINT  
 DURABLE 24 INCH STOP BAR (OPTION BID ITEM)  
 STA. 399+89, LT (RAMP B)

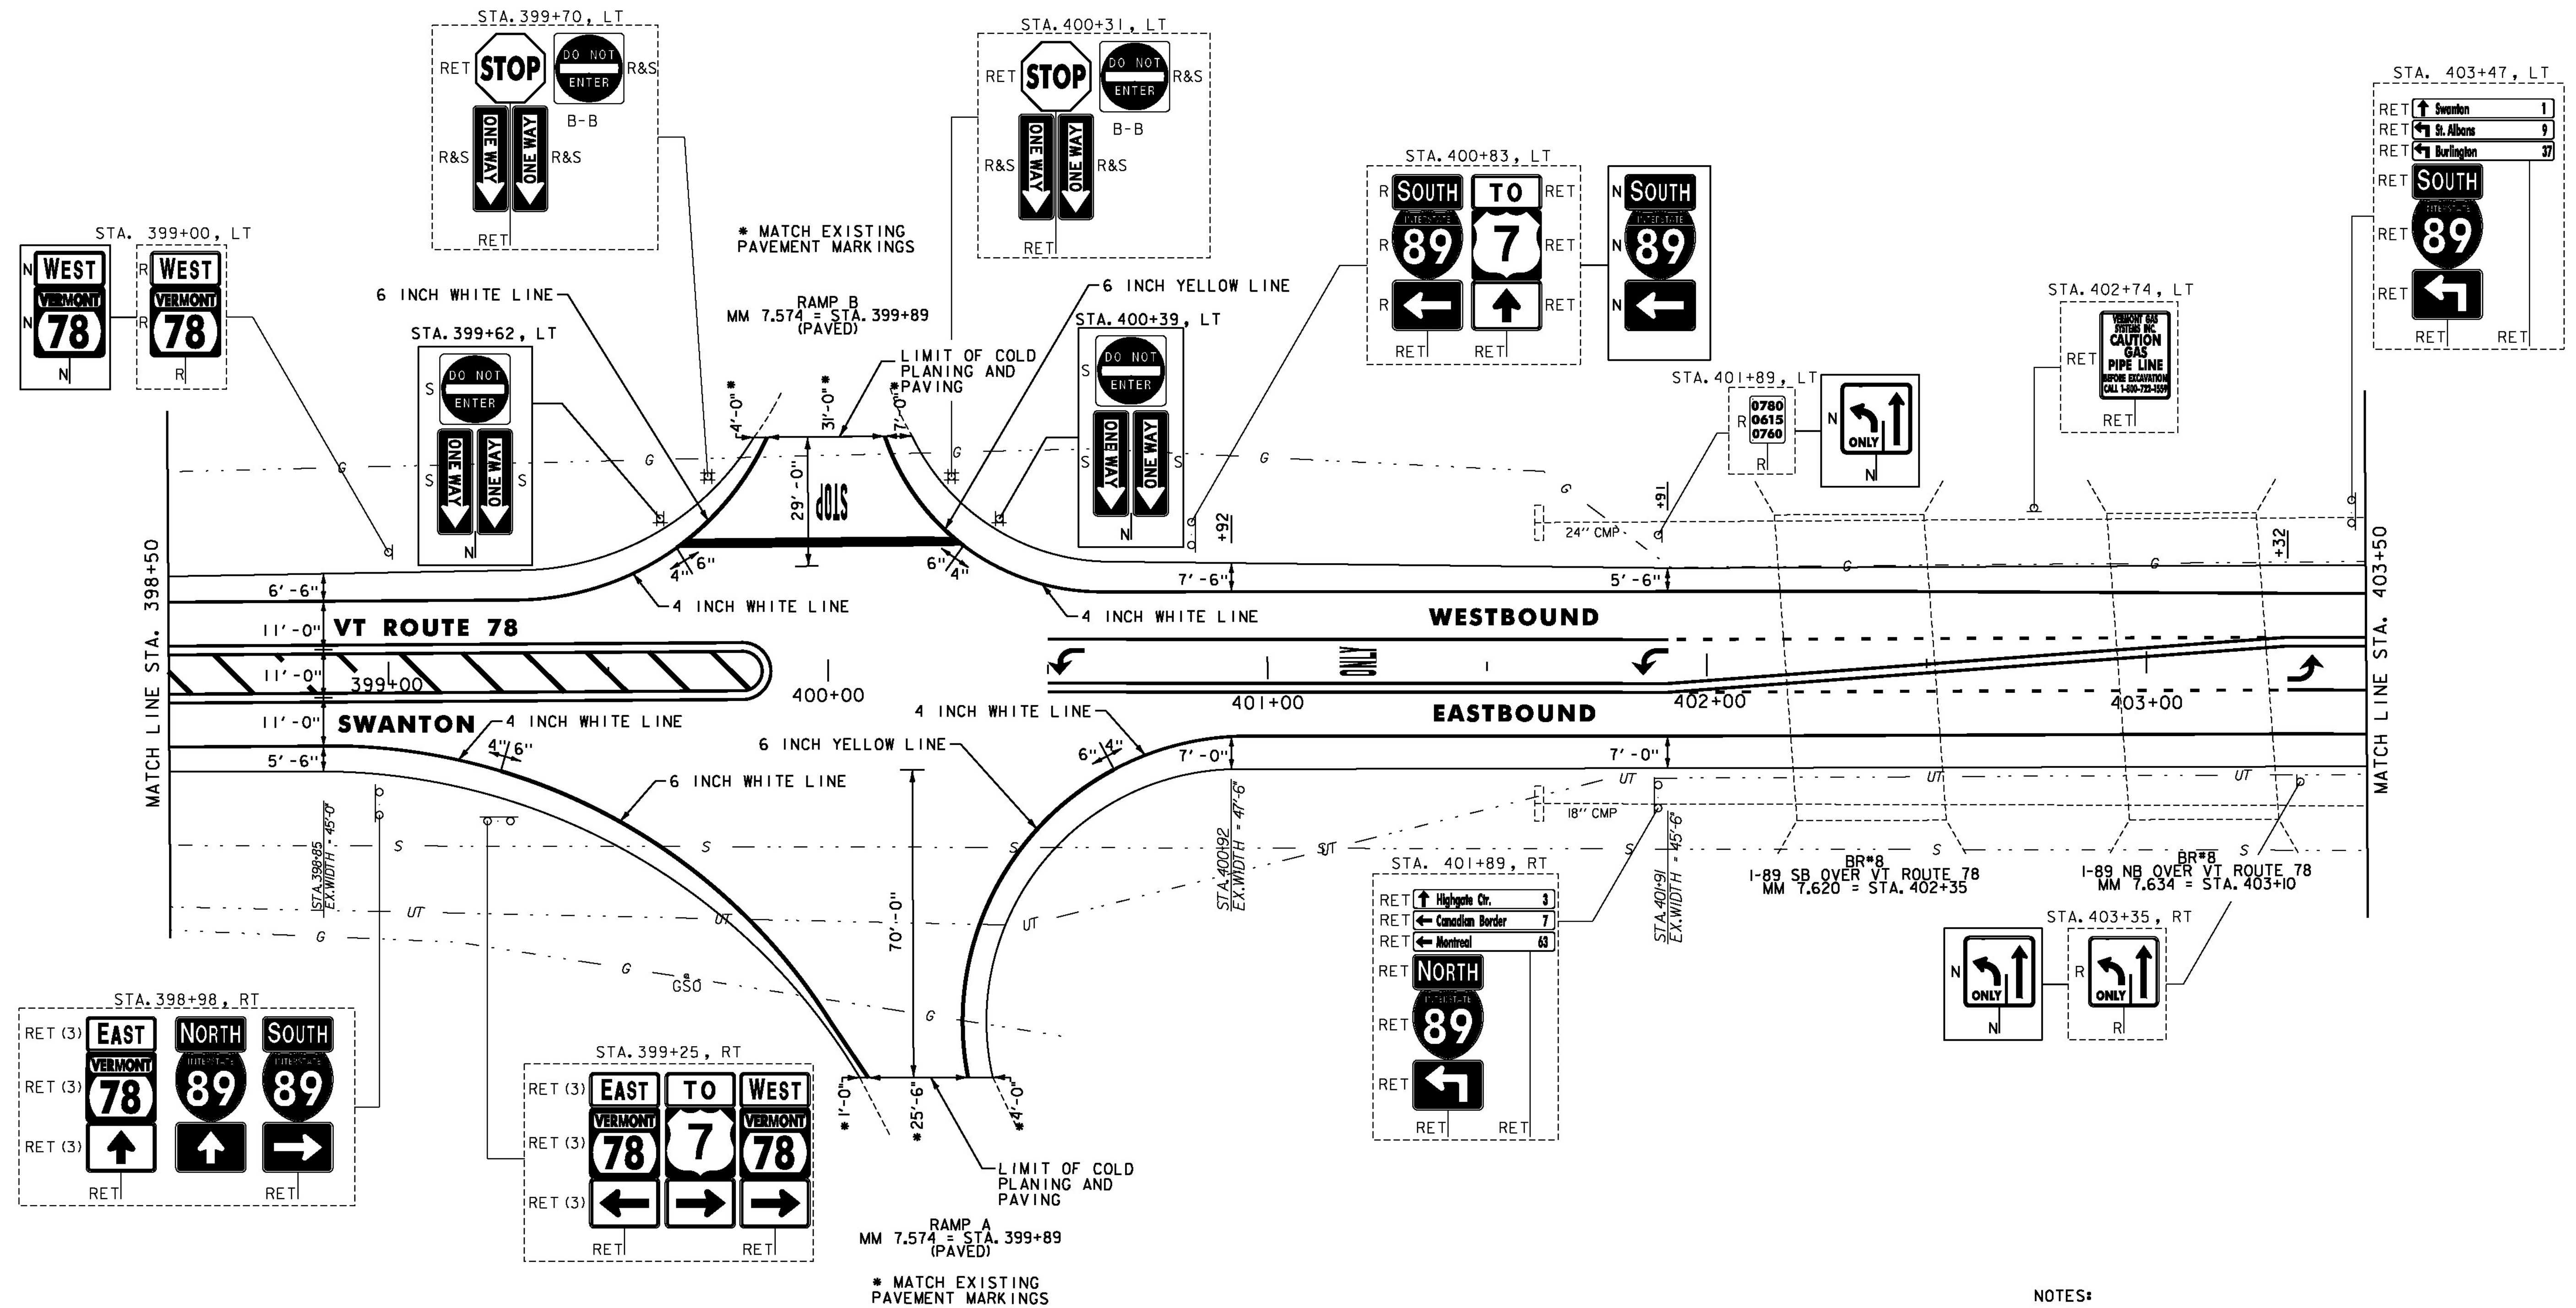

NOTES:  
 1. FOR LEGENDS, SEE SHEET 19.  
 2. ALL EXISTING SIGNS NOT SHOWN SHALL BE RETAINED.  
 3. ALL UTILITY LOCATIONS SHOWN ARE APPROXIMATE AND SHOULD BE VERIFIED PRIOR TO ANY WORK COMMENCING.

NOT TO SCALE



**PROJECT LAYOUT SHEET #3**

PROJECT NAME: SWANTON-SHELDON	PLOT DATE: 4/24/2014
PROJECT NUMBER: STP 2715(I)	DRAWN BY: G. BARRETT
FILE NAME: p07cl86.dgn	CHECKED BY: M. FOISY
DESIGNED BY: G. BARRETT	SHEET 21 OF 121