

REHAB. Dis. CBs OR MHS, CLASS I OR II
SEE SHEET 13

TEMPORARY 4 INCH WHITE LINE, PAINT
DURABLE 4 INCH WHITE LINE (OPTION BID ITEM)
(ALL LINES WILL INCLUDE EDGE LINE BREAKS AND RADI FOR SIDE ROADS)
STA. 403+50 TO 404+50, SOLID LT & RT
STA. 403+50 TO 404+75, SOLID RT (LANE LINE)
STA. 406+97, SOLID LT (EDGELINES, FRONTAGE ROAD, TH-9)

TEMPORARY 4 INCH YELLOW LINE, PAINT
DURABLE 4 INCH YELLOW LINE (OPTION BID ITEM)
(ALL LINES WILL INCLUDE E BREAKS FOR SIDE ROADS)
STA. 403+50 TO 404+75, DOUBLE SOLID LT
STA. 405+39 TO 406+80, DOUBLE SOLID LT & RT
STA. 406+97, DOUBLE SOLID LT (FRONTAGE ROAD, TH-9)
STA. 407+30 TO 408+50, SOLID LT & RT

TEMPORARY 6 INCH WHITE LINE, PAINT
DURABLE 6 INCH WHITE LINE (OPTION BID ITEM)
STA. 405+37, SOLID LT (EDGELINE, 189 NB ON-RAMP D)
STA. 405+37, SOLID RT (EDGELINE, 189 NB OFF-RAMP C)


TEMPORARY 6 INCH YELLOW LINE, PAINT
DURABLE 6 INCH YELLOW LINE (OPTION BID ITEM)
STA. 405+37, SOLID LT (EDGELINE, 189 NB ON-RAMP D)
STA. 405+37, SOLID RT (EDGELINE, 189 NB OFF-RAMP C)

TEMPORARY 8 INCH YELLOW LINE, PAINT
DURABLE 8 INCH YELLOW LINE (OPTION BID ITEM)
STA. 405+41 TO 406+77, SOLID LT & RT (DIAGONALS)
SEE DETAIL ON SHEET 16

TEMPORARY 24 INCH STOP BAR, PAINT
DURABLE 24 INCH STOP BAR (OPTION BID ITEM)
STA. 405+37, RT (RAMP C)
STA. 406+97, LT (FRONTAGE ROAD, TH-9)

DURABLE LETTER OR SYMBOL (OPTION BID ITEM)
STA. 404+04, RT "ONLY"
STA. 404+71, RT ARROW
STA. 405+37, RT "STOP" (RAMP C)
STA. 406+97, LT "STOP" (FRONTAGE ROAD, TH-9)

TEMPORARY LETTER OR SYMBOL, PAINT
STA. 404+71, RT ARROW
STA. 405+37, RT "STOP" (RAMP C)
STA. 406+97, LT "STOP"
REMOVING SIGNS
AS SHOWN - 10
ERECTING SALVAGED SIGNS
AS SHOWN - 6

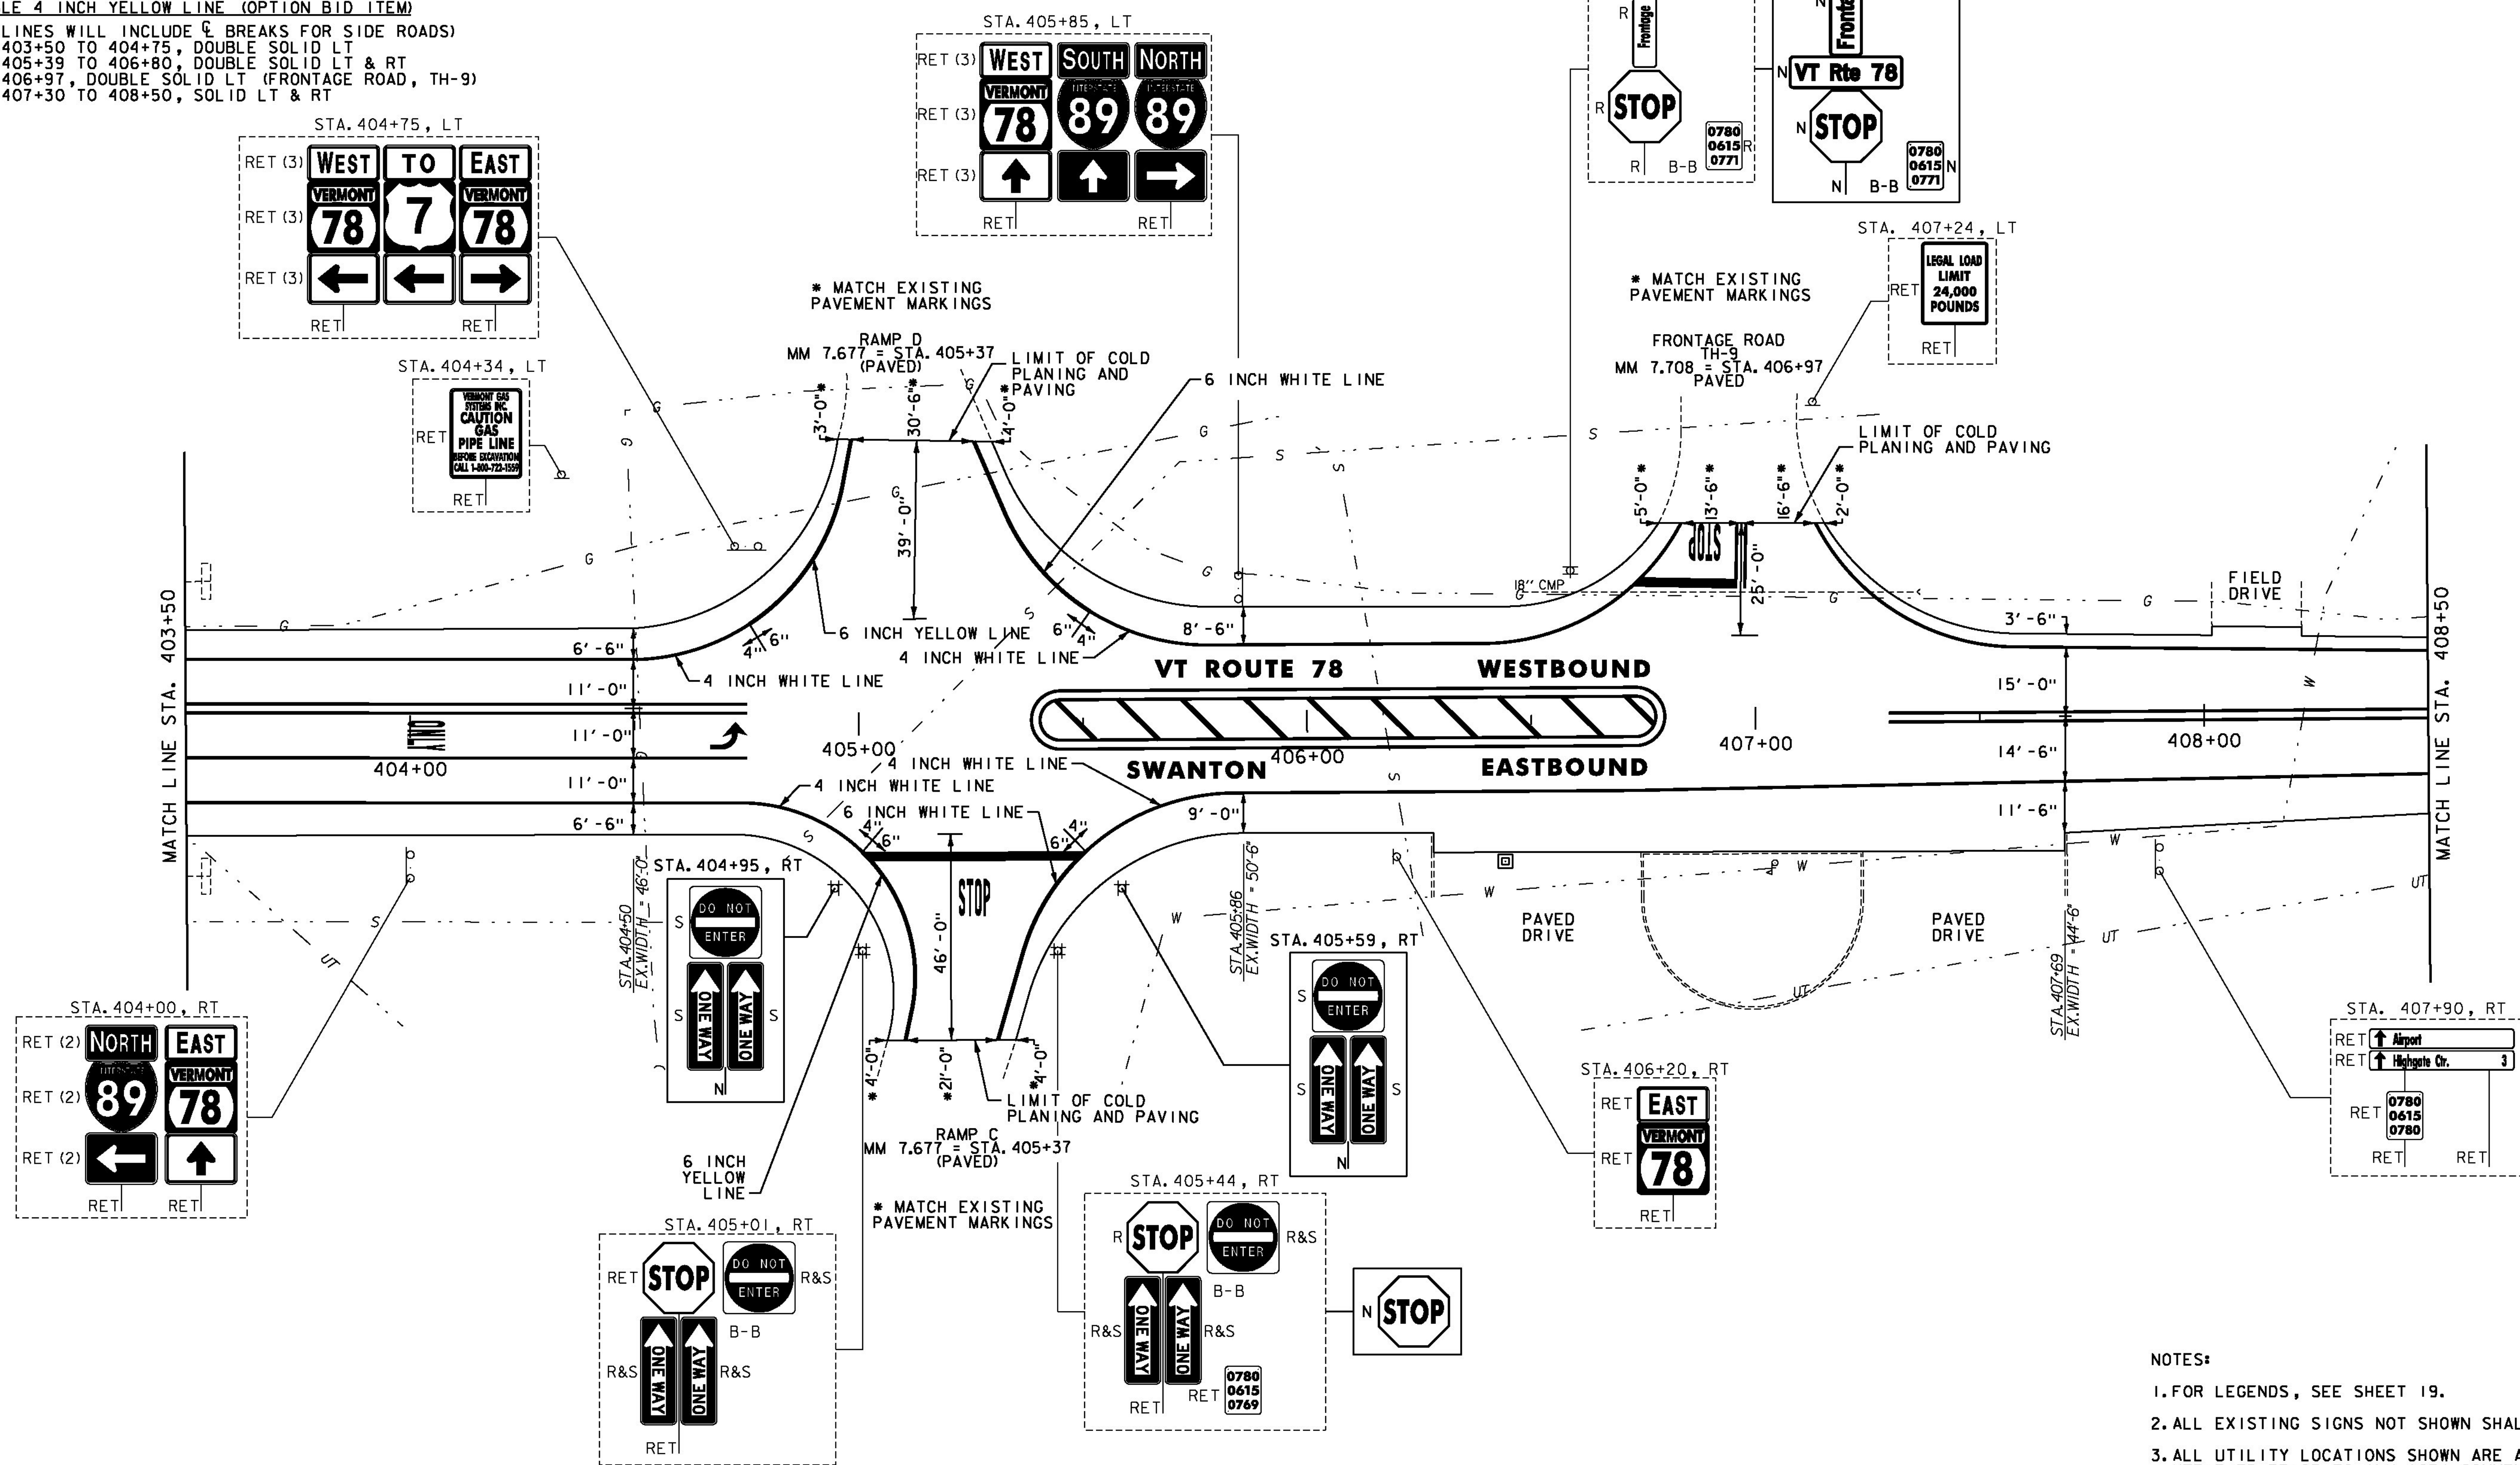

- NOTES:
1. FOR LEGENDS, SEE SHEET 19.
 2. ALL EXISTING SIGNS NOT SHOWN SHALL BE RETAINED.
 3. ALL UTILITY LOCATIONS SHOWN ARE APPROXIMATE AND SHOULD BE VERIFIED PRIOR TO ANY WORK COMMENCING.

NOT TO SCALE

PROJECT LAYOUT SHEET #4	PROJECT NAME: SWANTON-SHELDON
	PROJECT NUMBER: STP 2715(I)
	FILE NAME: p07cl86.dgn
DESIGNED BY: G. BARRETT	PLOT DATE: 4/24/2014
	DRAWN BY: G. BARRETT
	CHECKED BY: M. FOISY
	SHEET 22 OF 121

