


TEMPORARY 4 INCH WHITE LINE, PAINT  
 DURABLE 4 INCH WHITE LINE (OPTION BID ITEM)  
 (ALL LINES WILL INCLUDE EDGE LINE BREAKS  
 AND RADII FOR SIDE ROADS)  
 STA. 30+00 TO 35+00, SOLID LT & RT


TEMPORARY 4 INCH YELLOW LINE, PAINT  
 DURABLE 4 INCH YELLOW LINE (OPTION BID ITEM)  
 (ALL LINES WILL INCLUDE  $\phi$  BREAKS FOR SIDE ROADS)  
 STA. 30+00 TO 35+00, SOLID LT, DASHED RT

REMOVING SIGNS  
 AS SHOWN - 1

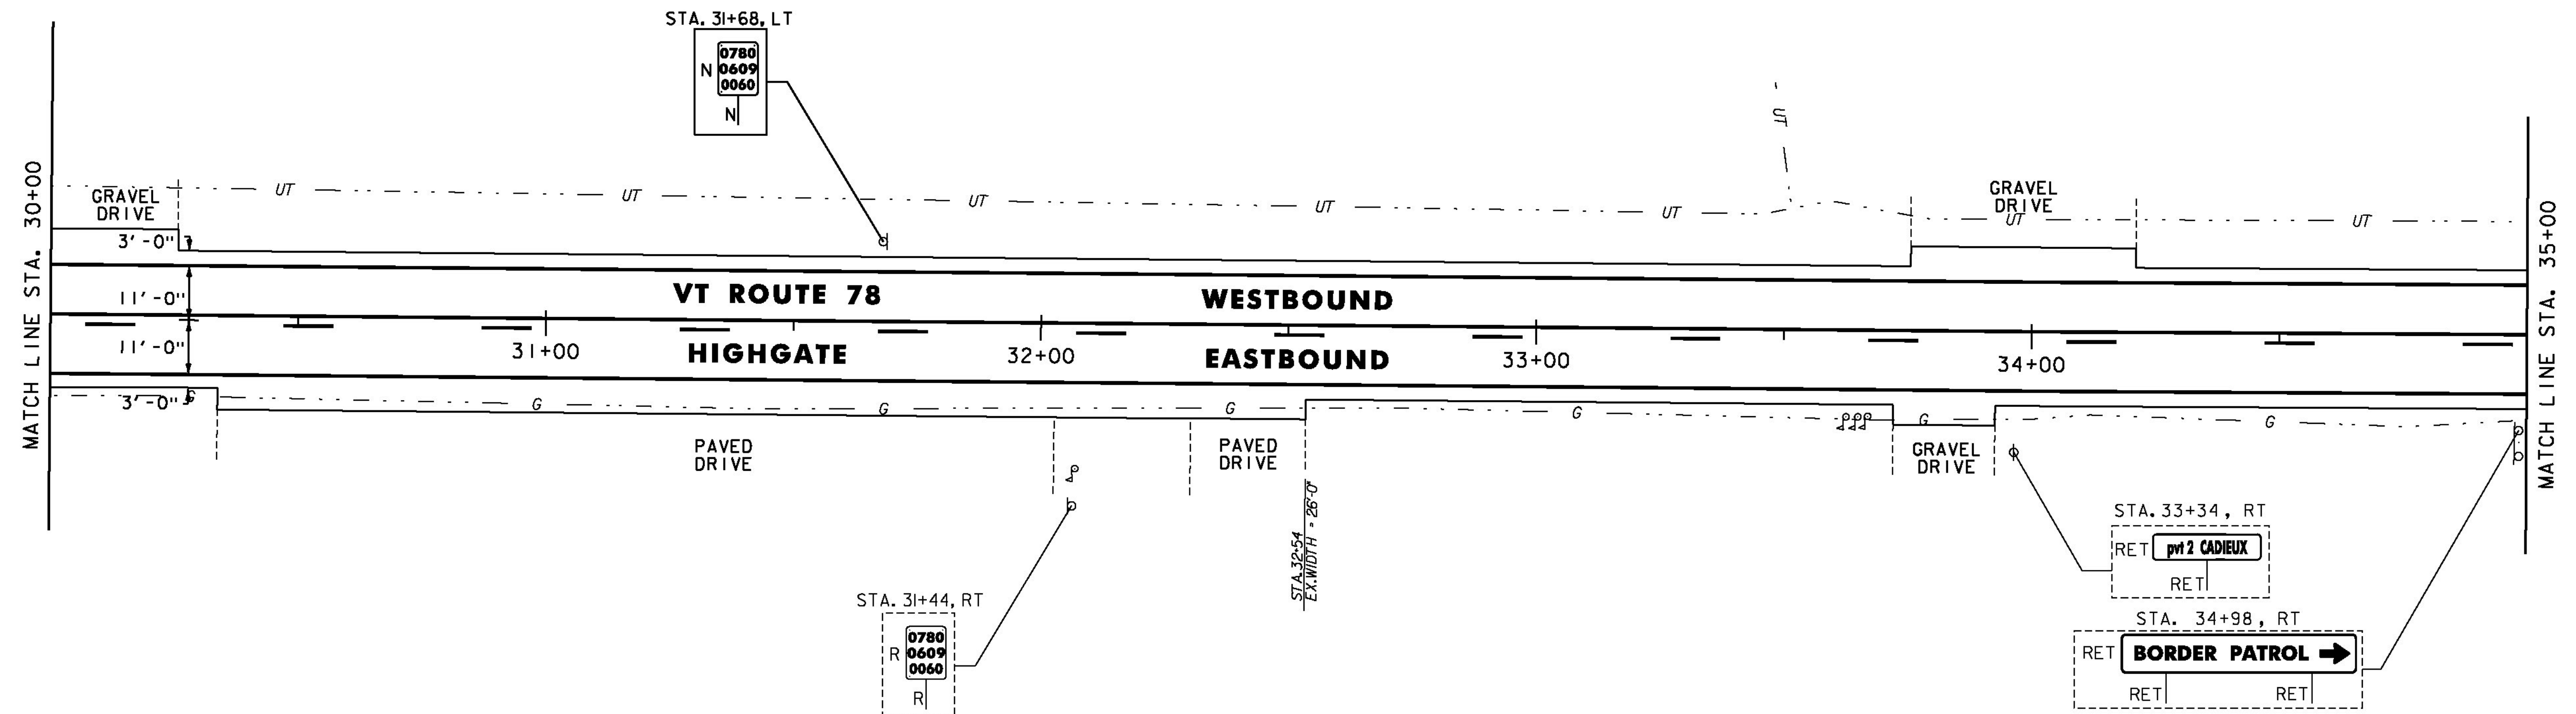

TEMPORARY 4 INCH WHITE LINE, PAINT  
 DURABLE 4 INCH WHITE LINE (OPTION BID ITEM)  
 (ALL LINES WILL INCLUDE EDGE LINE BREAKS  
 AND RADII FOR SIDE ROADS)  
 STA. 35+00 TO 40+00, SOLID LT & RT

TEMPORARY 4 INCH YELLOW LINE, PAINT  
 DURABLE 4 INCH YELLOW LINE (OPTION BID ITEM)  
 (ALL LINES WILL INCLUDE  $\phi$  BREAKS FOR SIDE ROADS)  
 STA. 35+00 TO 35+38, SOLID LT, DASHED RT  
 STA. 35+38 TO 40+00, DASHED LT, SOLID RT

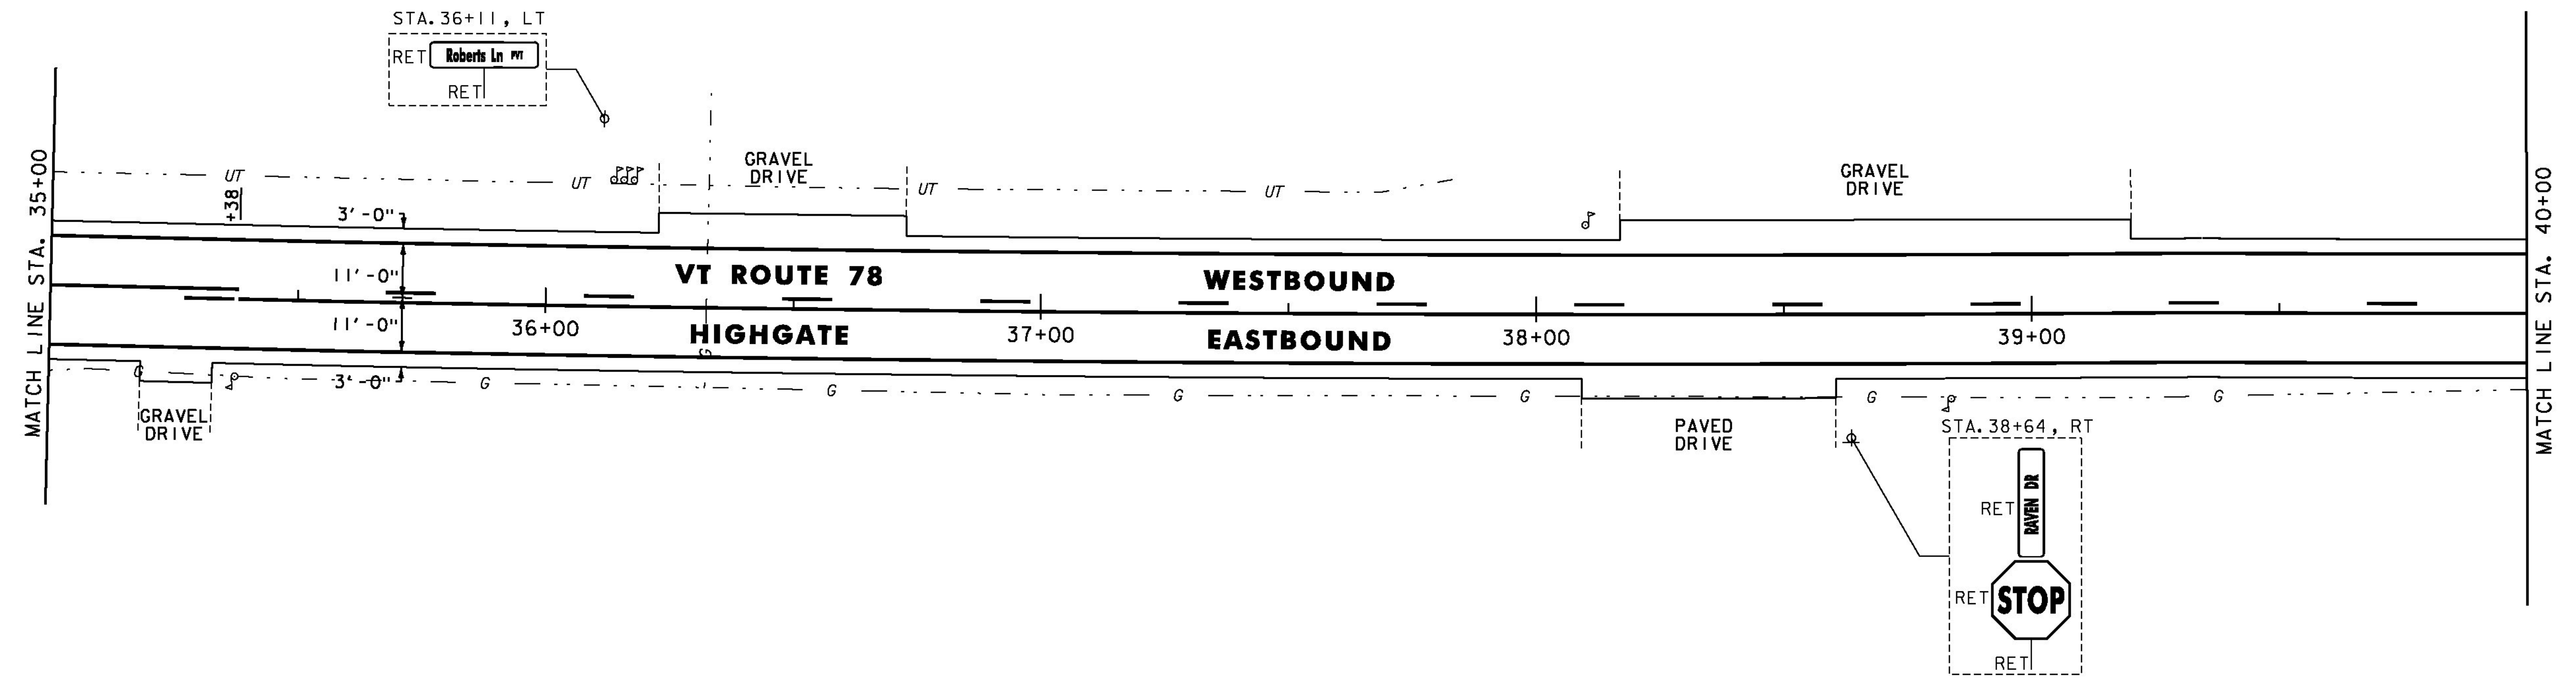

NOT TO SCALE

NOTES:

1. FOR LEGENDS, SEE SHEET 19.
2. ALL EXISTING SIGNS NOT SHOWN SHALL BE RETAINED.
3. ALL UTILITY LOCATIONS SHOWN ARE APPROXIMATE AND SHOULD BE VERIFIED PRIOR TO ANY WORK COMMENCING.



**PROJECT  
 LAYOUT  
 SHEET #12**

PROJECT NAME: SWANTON-SHELDON  
 PROJECT NUMBER: STP 2715(I)

FILE NAME: p07cl86.dgn  
 PROJECT LEADER: G. EDWARDS  
 DESIGNED BY: G. BARRETT

PLOT DATE: 4/24/2014  
 DRAWN BY: G. BARRETT  
 CHECKED BY: M. FOISY  
 SHEET 30 OF 121