


TEMPORARY 4 INCH WHITE LINE, PAINT
 DURABLE 4 INCH WHITE LINE (OPTION BID ITEM)
 (ALL LINES WILL INCLUDE EDGE LINE BREAKS
 AND RADII FOR SIDE ROADS)
 STA. 135+00 TO 140+00, SOLID LT & RT

TEMPORARY 4 INCH YELLOW LINE, PAINT
 DURABLE 4 INCH YELLOW LINE (OPTION BID ITEM)
 (ALL LINES WILL INCLUDE $\frac{1}{2}$ BREAKS FOR SIDE ROADS)
 STA. 135+00 TO 140+00, SOLID LT, DASHED RT

REMOVING SIGNS
 AS SHOWN - 2

MILLED RUMBLE STRIPS
 STA. 139+55 TO 140+00 CL

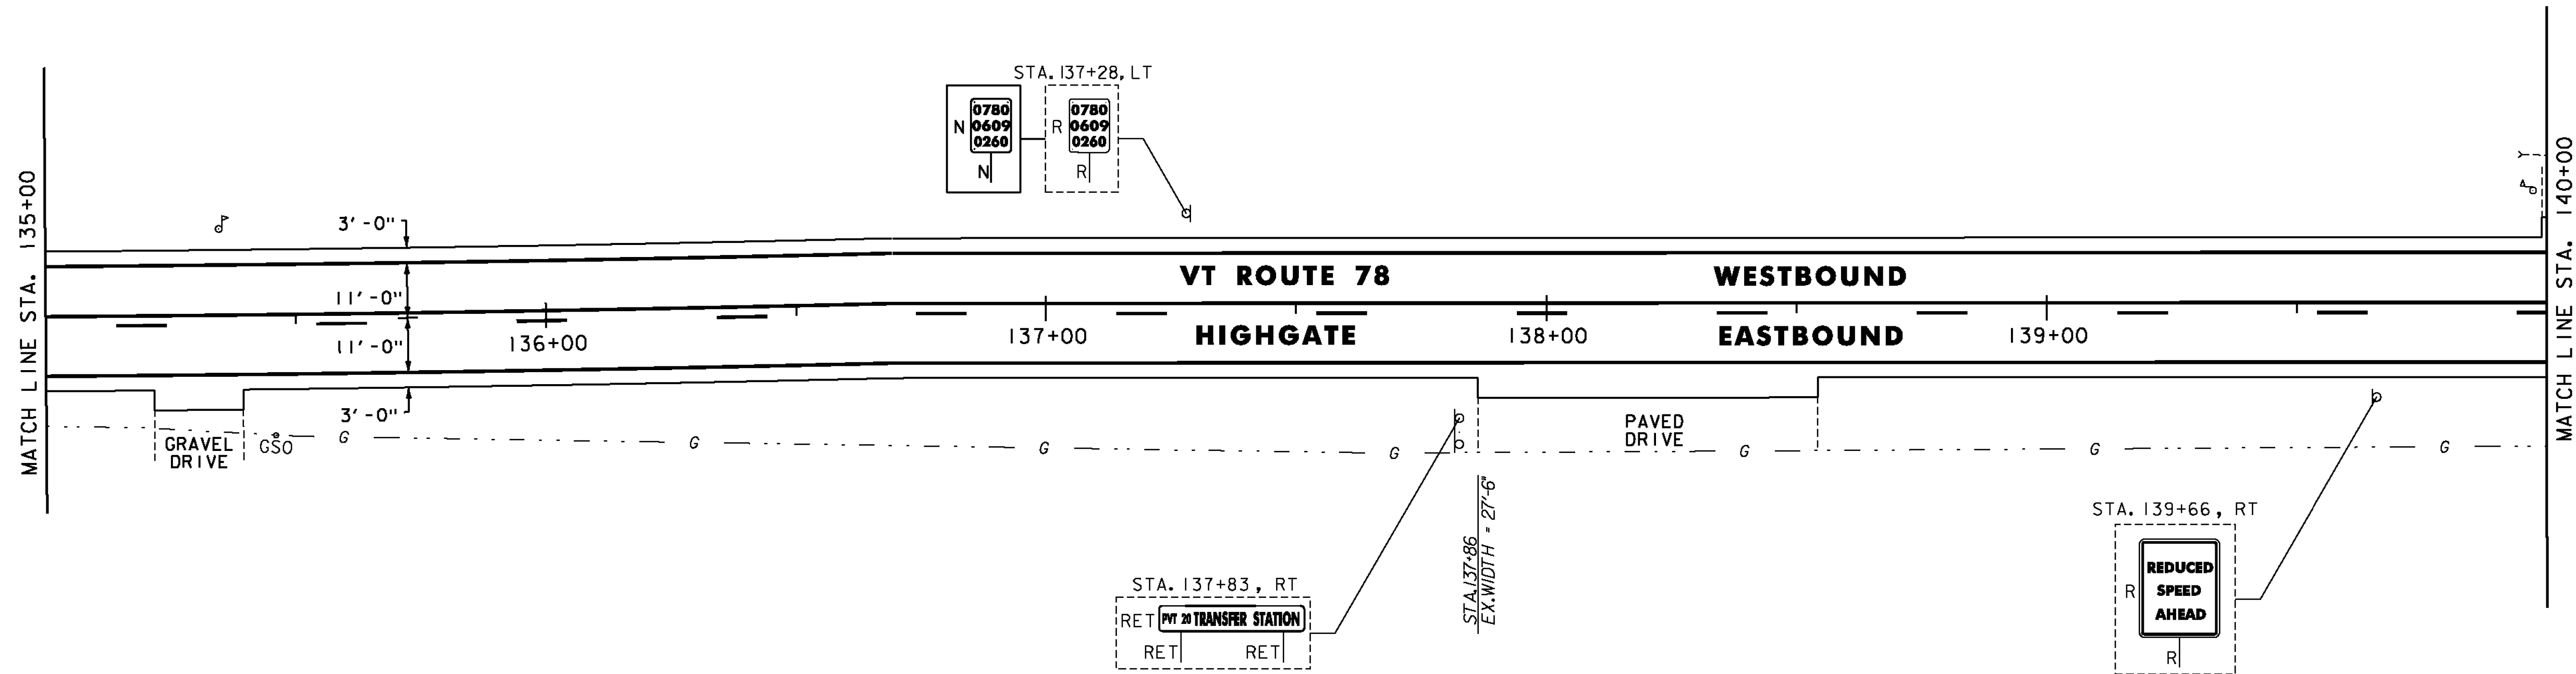


TEMPORARY 4 INCH WHITE LINE, PAINT
 DURABLE 4 INCH WHITE LINE (OPTION BID ITEM)
 (ALL LINES WILL INCLUDE EDGE LINE BREAKS
 AND RADII FOR SIDE ROADS)
 STA. 140+00 TO 145+00, SOLID LT & RT

TEMPORARY 4 INCH YELLOW LINE, PAINT
 DURABLE 4 INCH YELLOW LINE (OPTION BID ITEM)
 (ALL LINES WILL INCLUDE $\frac{1}{2}$ BREAKS FOR SIDE ROADS)
 STA. 140+00 TO 142+03, SOLID LT, DASHED RT
 STA. 142+03 TO 143+09, DASHED $\frac{1}{2}$
 STA. 143+09 TO 145+00, DASHED LT, SOLID RT

REMOVING SIGNS
 AS SHOWN - 2

MILLED RUMBLE STRIPS
 STA. 140+00 TO 145+00 CL

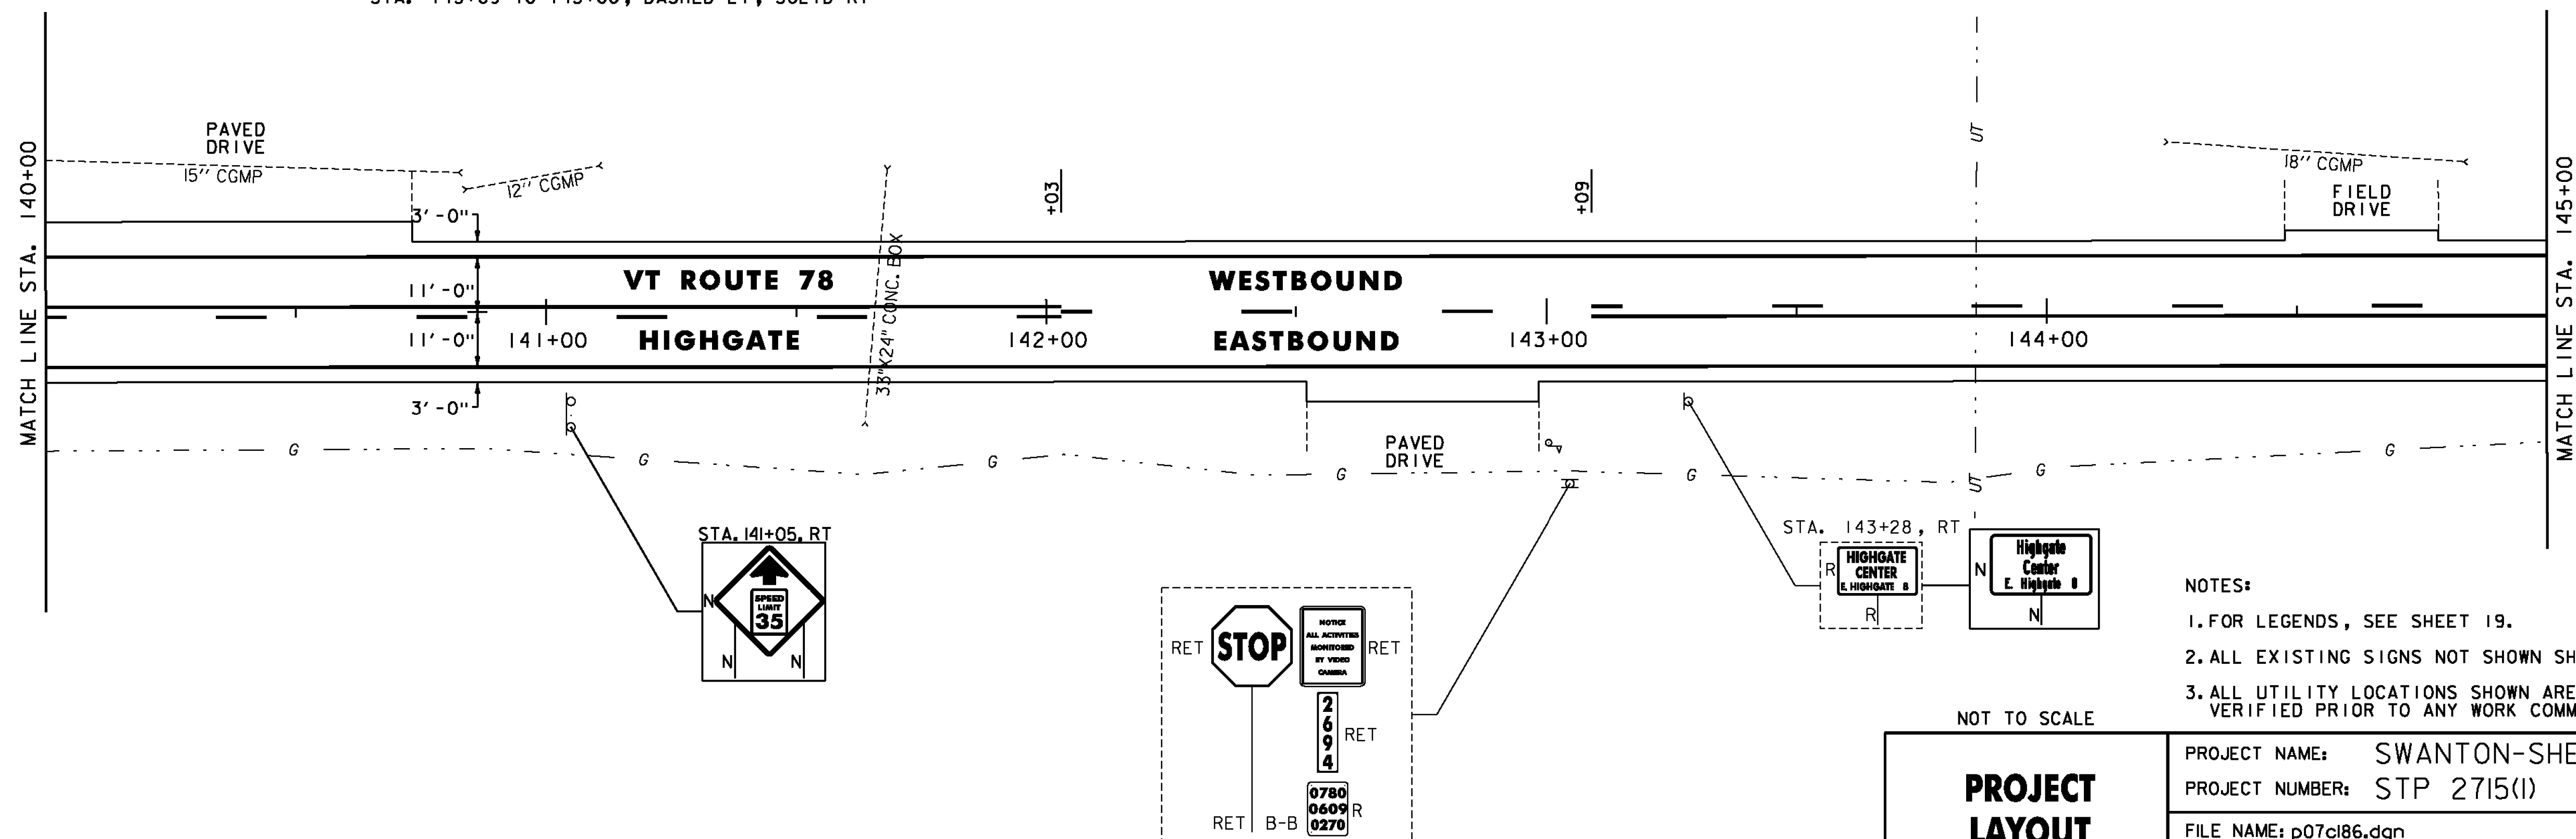

- NOTES:
1. FOR LEGENDS, SEE SHEET 19.
 2. ALL EXISTING SIGNS NOT SHOWN SHALL BE RETAINED.
 3. ALL UTILITY LOCATIONS SHOWN ARE APPROXIMATE AND SHOULD BE VERIFIED PRIOR TO ANY WORK COMMENCING.

NOT TO SCALE

PROJECT LAYOUT SHEET #23

PROJECT NAME: SWANTON-SHELDON	PLOT DATE: 4/24/2014
PROJECT NUMBER: STP 2715(I)	DRAWN BY: G. BARRETT
FILE NAME: p07cl86.dgn	CHECKED BY: M. FOISY
PROJECT LEADER: G. EDWARDS	SHEET 41 OF 121
DESIGNED BY: G. BARRETT	

