

REHAB. Dis. CBs OR MHS. CLASS 1 OR 11
SEE SHEET 13


TEMPORARY 4 INCH WHITE LINE, PAINT
DURABLE 4 INCH WHITE LINE (OPTION BID ITEM)
(ALL LINES WILL INCLUDE EDGE LINE BREAKS
AND RADIUS FOR SIDE ROADS)
STA. 160+00 TO 165+00, SOLID LT & RT
STA. 162+33, SOLID RT (EDGE LINES, MILL HILL ROAD, TH-64)
STA. 162+36, SOLID LT (EDGE LINES, ST ARMAND ROAD, TH-6)

TEMPORARY 4 INCH YELLOW LINE, PAINT
DURABLE 4 INCH YELLOW LINE (OPTION BID ITEM)
(ALL LINES WILL INCLUDE $\frac{1}{4}$ BREAKS FOR SIDE ROADS)
STA. 160+00 TO 165+00, SOLID LT & RT
STA. 162+33, DOUBLE SOLID RT (MILL HILL ROAD, TH-64)
STA. 162+36, DOUBLE SOLID LT (ST ARMAND ROAD, TH-6)
STA. 163+75, DOUBLE SOLID RT (MILL HILL, TH-56)

TEMPORARY 24 INCH STOP BAR, PAINT
DURABLE 24 INCH STOP BAR (OPTION BID ITEM)
STA. 162+33, RT (MILL HILL ROAD, TH-64)
STA. 162+36, LT (ST ARMAND ROAD, TH-6)
STA. 163+75, RT (MILL HILL, TH-56)

TEMPORARY LETTER OR SYMBOL, PAINT
DURABLE LETTER OR SYMBOL (OPTION BID ITEM)
STA. 162+33, RT "STOP" (MILL HILL ROAD, TH-64)
STA. 162+36, LT "STOP" (ST ARMAND ROAD, TH-6)
STA. 163+75, RT "STOP" (MILL HILL, TH-56)

REMOVING SIGNS
AS SHOWN - 20

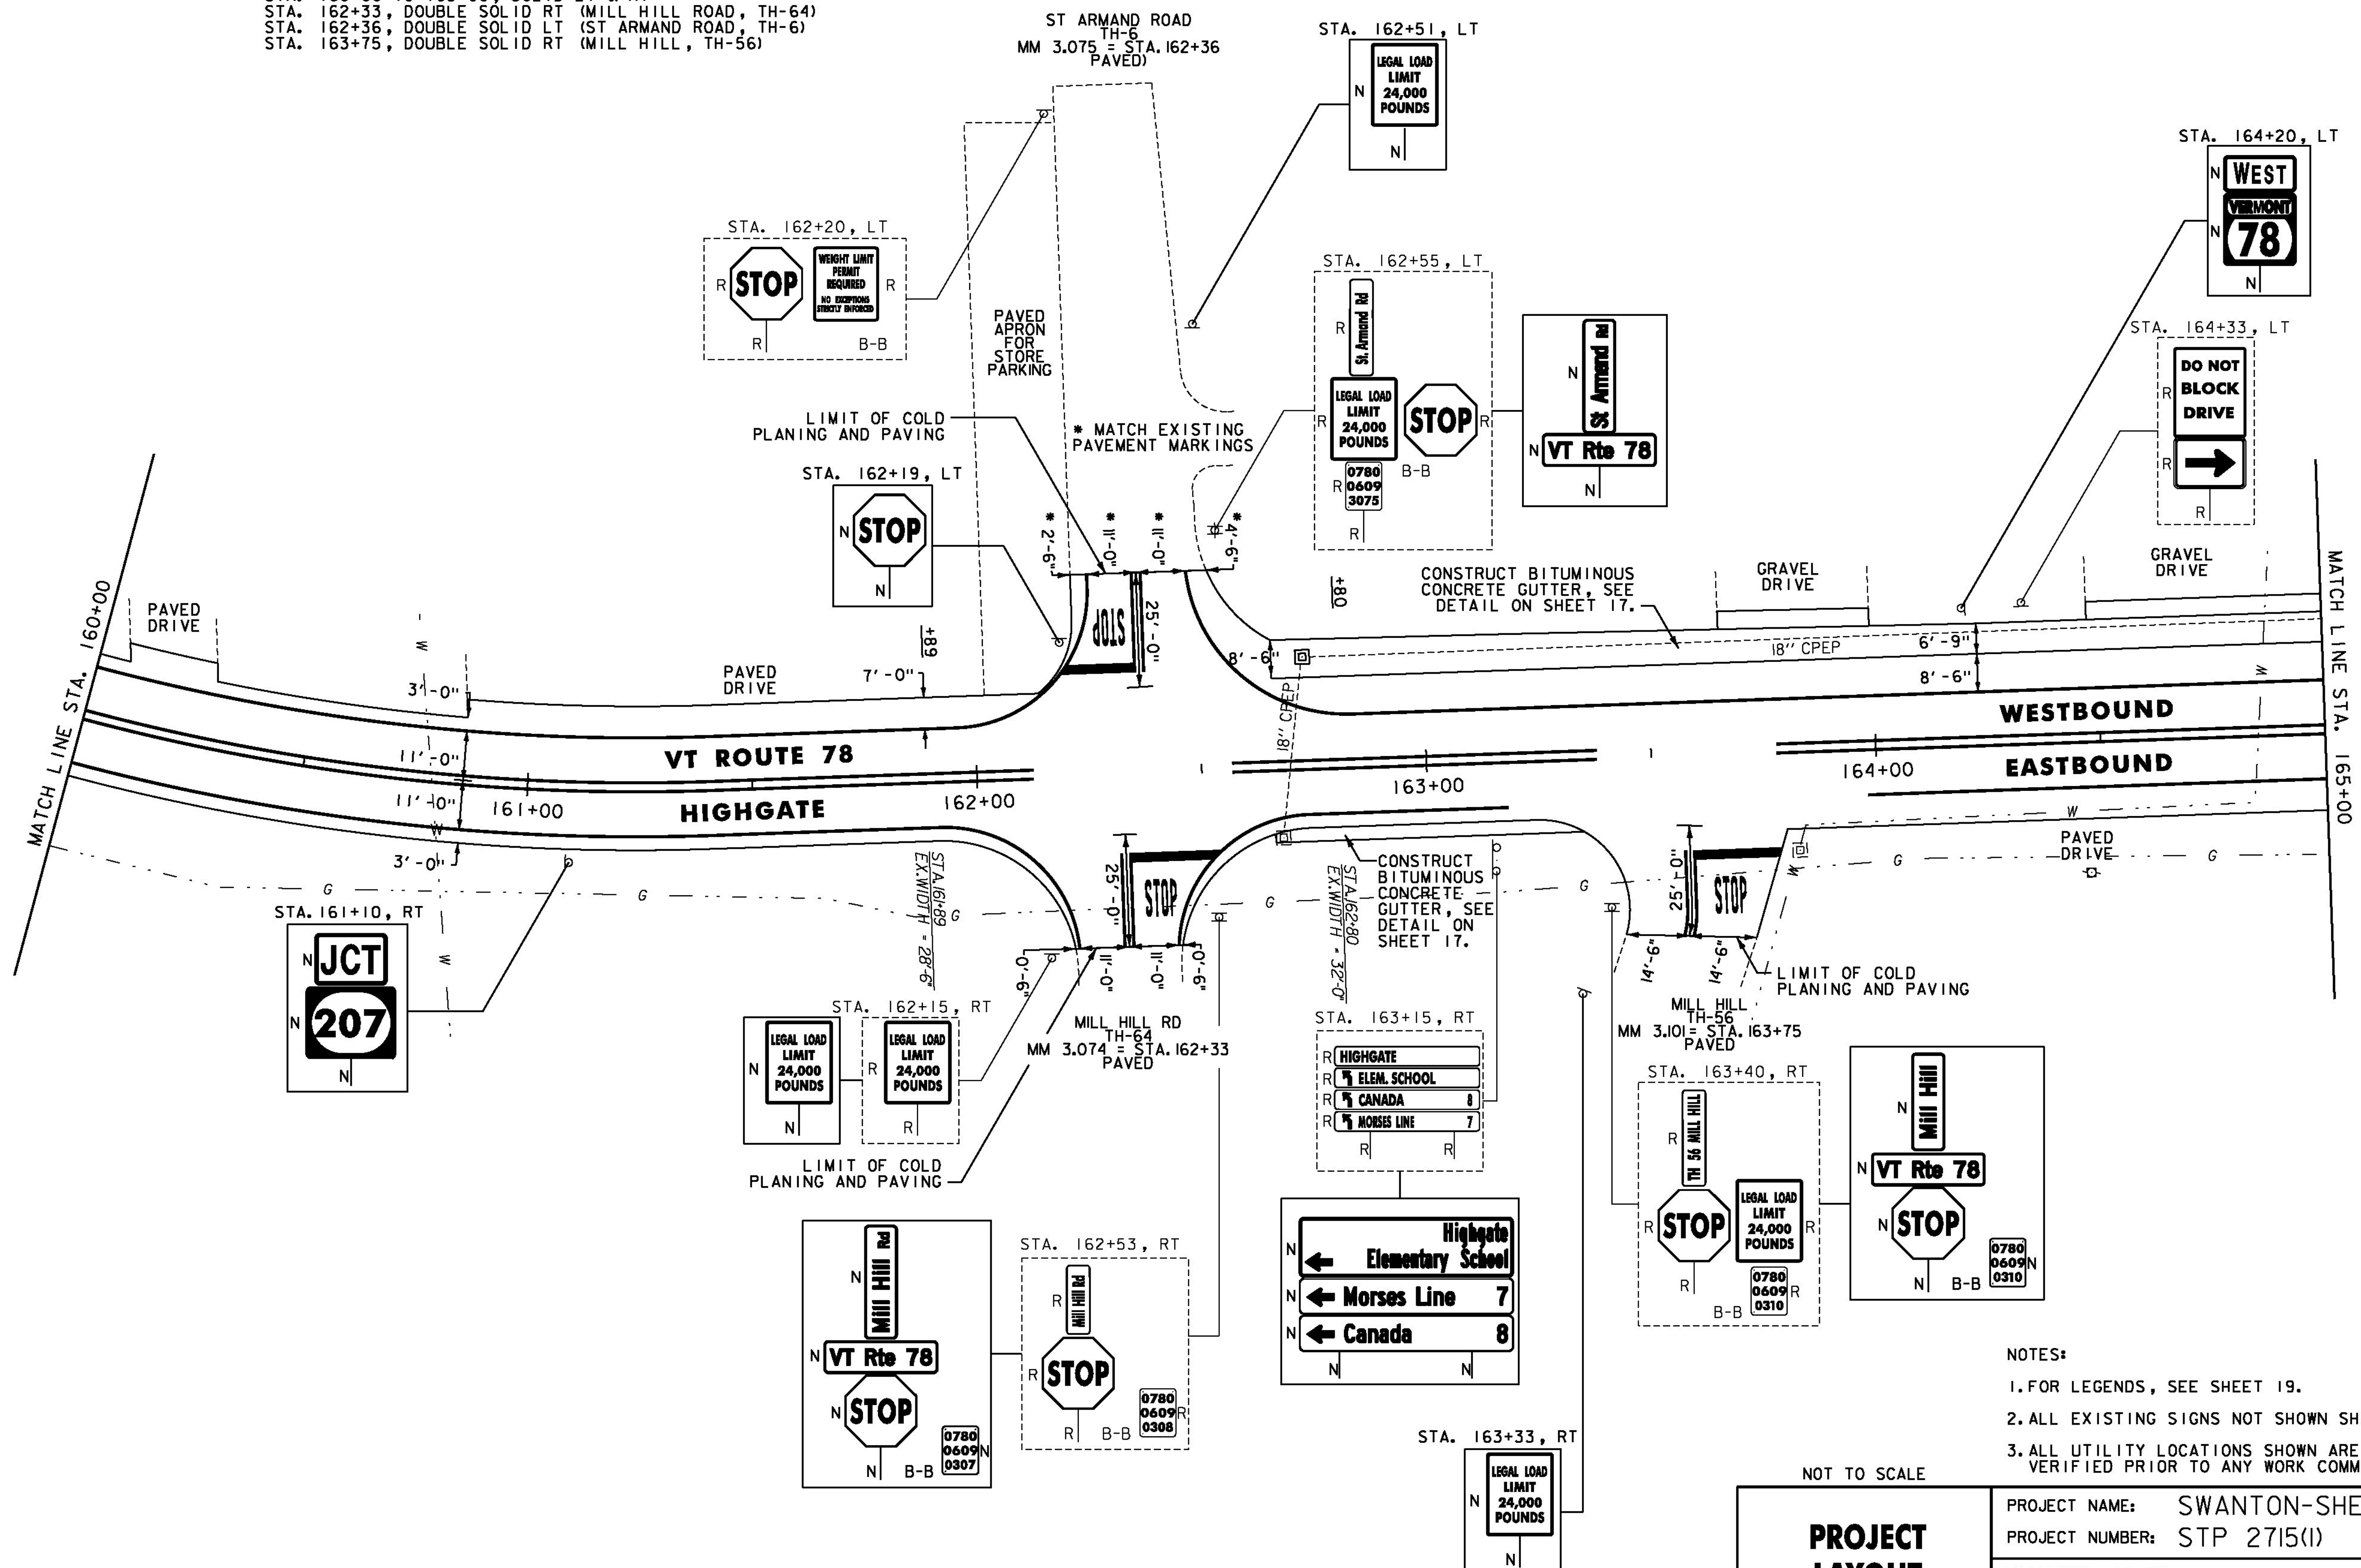

- NOTES:
1. FOR LEGENDS, SEE SHEET 19.
 2. ALL EXISTING SIGNS NOT SHOWN SHALL BE RETAINED.
 3. ALL UTILITY LOCATIONS SHOWN ARE APPROXIMATE AND SHOULD BE VERIFIED PRIOR TO ANY WORK COMMENCING.

NOT TO SCALE

PROJECT LAYOUT SHEET #27

PROJECT NAME: SWANTON-SHELDON
PROJECT NUMBER: STP 2715(I)

FILE NAME: p07cl86.dgn
PROJECT LEADER: G. EDWARDS
DESIGNED BY: G. BARRETT

PLOT DATE: 4/24/2014
DRAWN BY: G. BARRETT
CHECKED BY: M. FOISY
SHEET 45 OF 121

