

MILLED RUMBLE STRIPS
STA. 245+00 TO 250+00, C

STEEL BEAM GUARDRAIL, GALVANIZED
STA. 245+00 TO 245+18.5, LT

ANCHOR FOR STEEL BEAM RAIL
STA. 245+18.5, LT

REMOVAL AND DISPOSAL OF GUARDRAIL
STA. 245+00 TO 245+18.5, LT

TEMPORARY 4 INCH WHITE LINE, PAINT
DURABLE 4 INCH WHITE LINE (OPTION BID ITEM)
(ALL LINES WILL INCLUDE EDGE LINE BREAKS
AND RADI FOR SIDE ROADS)

STA. 245+00 TO 250+00, SOLID LT & RT
STA. 247+63, SOLID LT (EDGELINES, FRANKLIN ROAD, TH-3)


TEMPORARY 4 INCH YELLOW LINE, PAINT
DURABLE 4 INCH YELLOW LINE (OPTION BID ITEM)

(ALL LINES WILL INCLUDE C BREAKS FOR SIDE ROADS)
STA. 245+00 TO 250+00, SOLID LT & RT
STA. 247+63, DOUBLE SOLID LT (FRANKLIN ROAD, TH-3)

TEMPORARY 24 INCH STOP BAR, PAINT
DURABLE 24 INCH STOP BAR (OPTION BID ITEM)
STA. 247+63, LT (FRANKLIN ROAD, TH-3)

TEMPORARY LETTER OR SYMBOL, PAINT
DURABLE LETTER OR SYMBOL (OPTION BID ITEM)
STA. 247+63, LT "STOP" (FRANKLIN ROAD, TH-3)

REMOVING SIGNS
AS SHOWN - 4

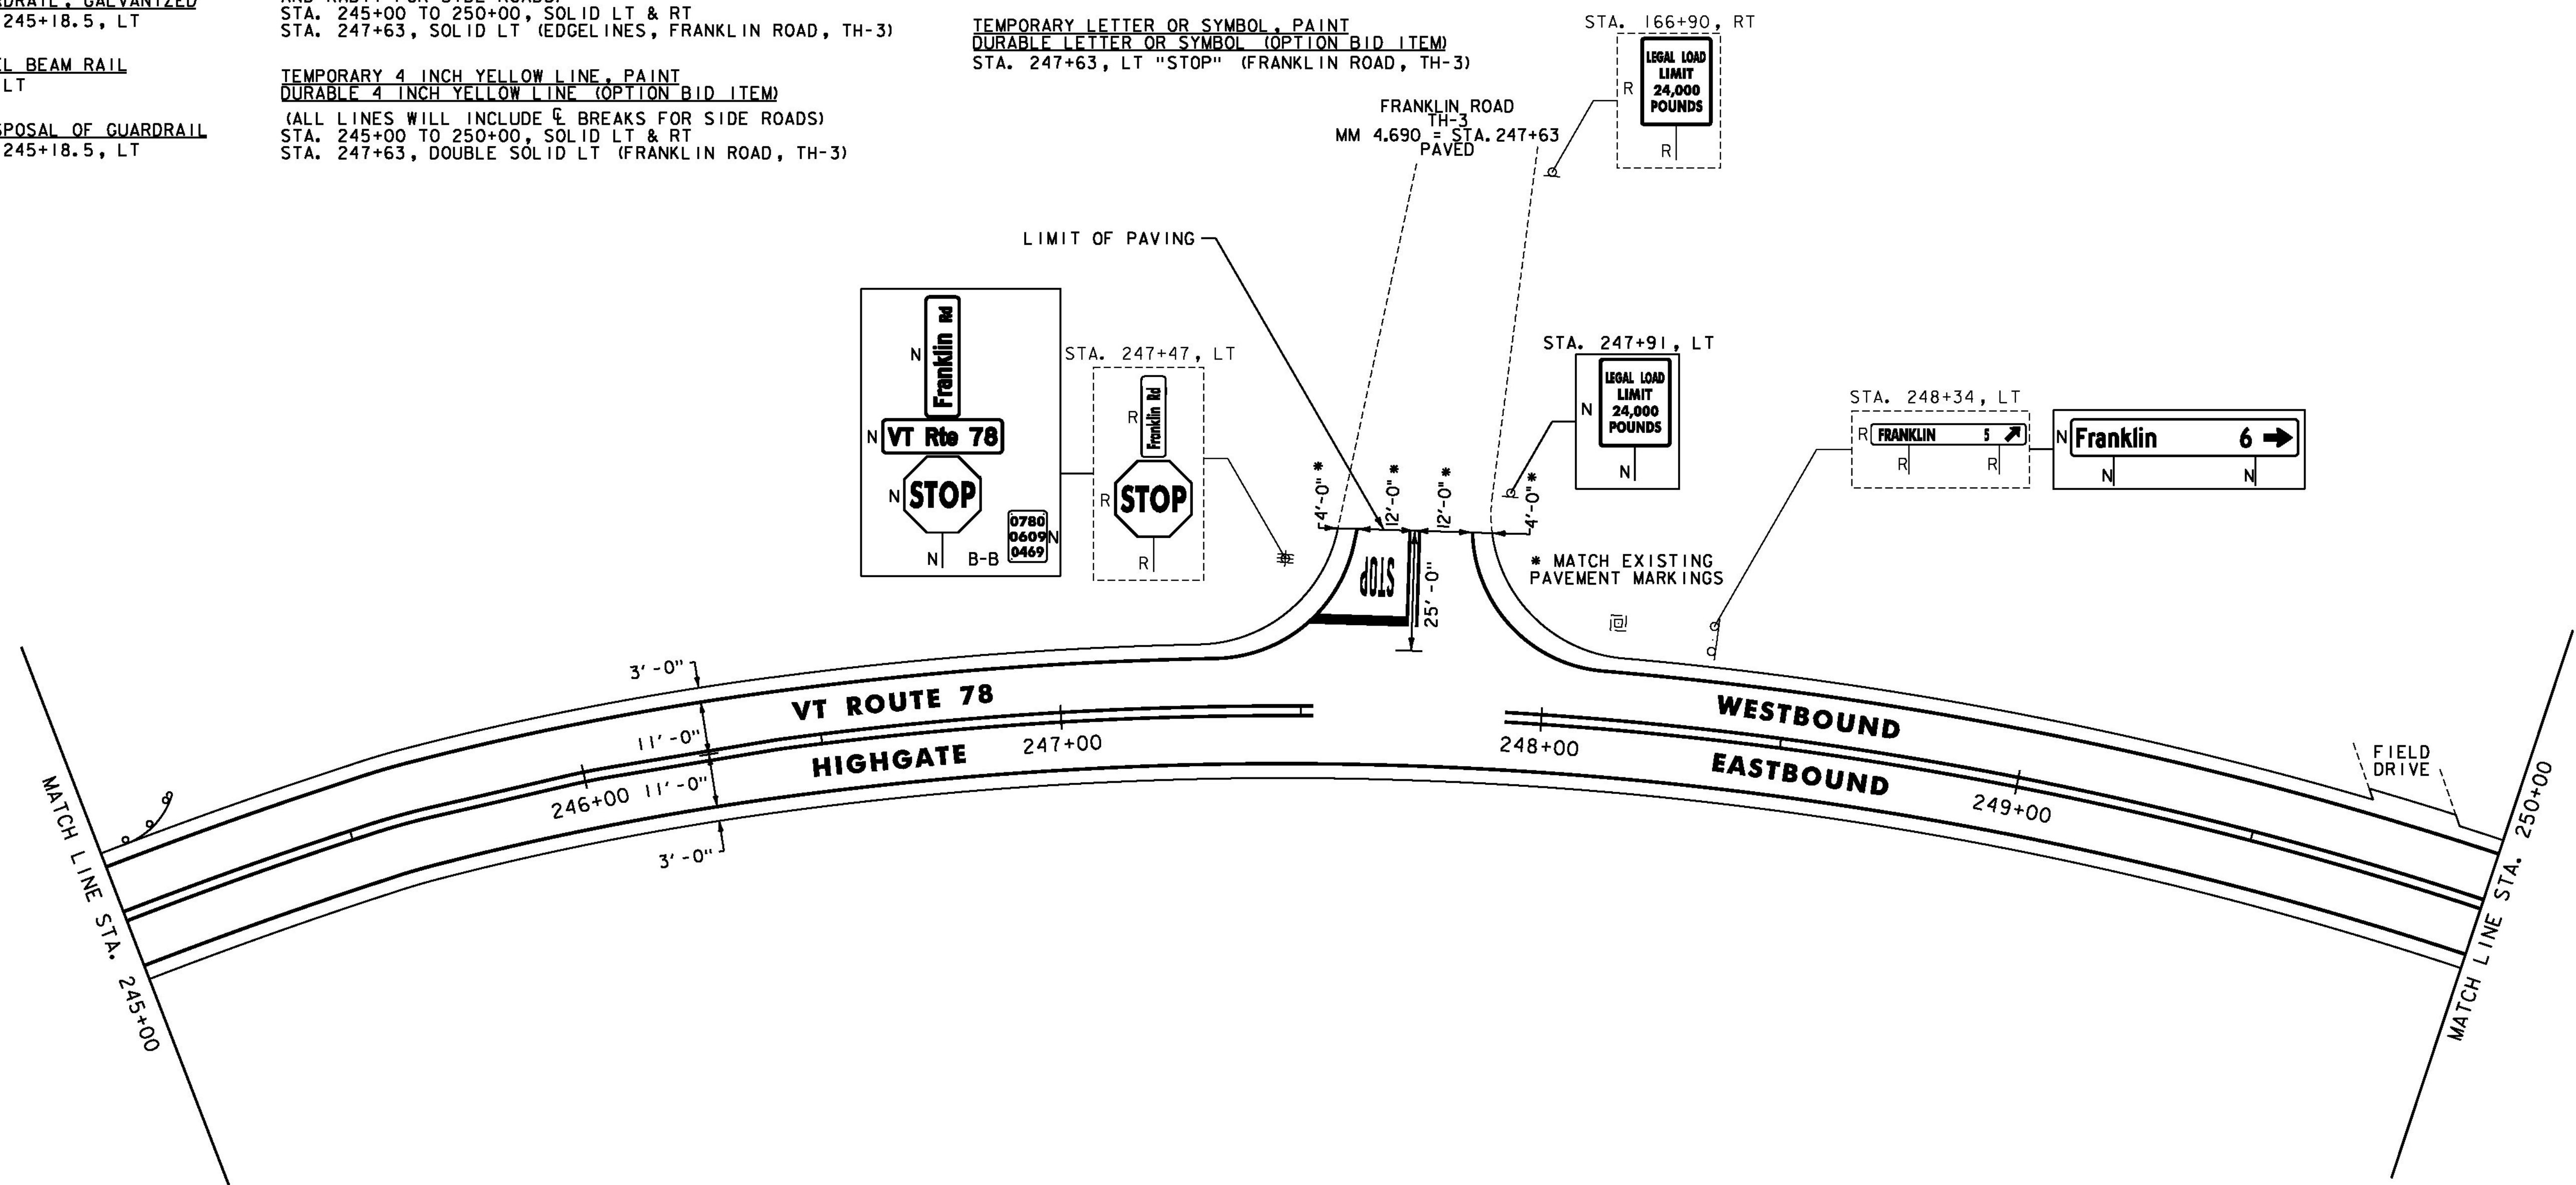

NOTES:

1. FOR LEGENDS, SEE SHEET 19.
2. ALL EXISTING SIGNS NOT SHOWN SHALL BE RETAINED.

NOT TO SCALE



**PROJECT
LAYOUT
SHEET #37**

PROJECT NAME: SWANTON-SHELDON
PROJECT NUMBER: STP 2715(I)

FILE NAME: p07cl86.dgn
PROJECT LEADER: G. EDWARDS
DESIGNED BY: G. BARRETT

PLOT DATE: 4/24/2014
DRAWN BY: G. BARRETT
CHECKED BY: M. FOISY
SHEET 55 OF 121