


MILLED RUMBLE STRIPS
STA. 270+00 TO 275+00, ☒

TEMPORARY 4 INCH WHITE LINE, PAINT
DURABLE 4 INCH WHITE LINE (OPTION BID ITEM)
(ALL LINES WILL INCLUDE EDGE LINE BREAKS
AND RADII FOR SIDE ROADS)
STA. 270+00 TO 275+00, SOLID LT & RT

TEMPORARY 4 INCH YELLOW LINE, PAINT
DURABLE 4 INCH YELLOW LINE (OPTION BID ITEM)
(ALL LINES WILL INCLUDE ☒ BREAKS FOR SIDE ROADS)
STA. 270+00 TO 275+00, SOLID LT & RT

REMOVING SIGNS
AS SHOWN - 2

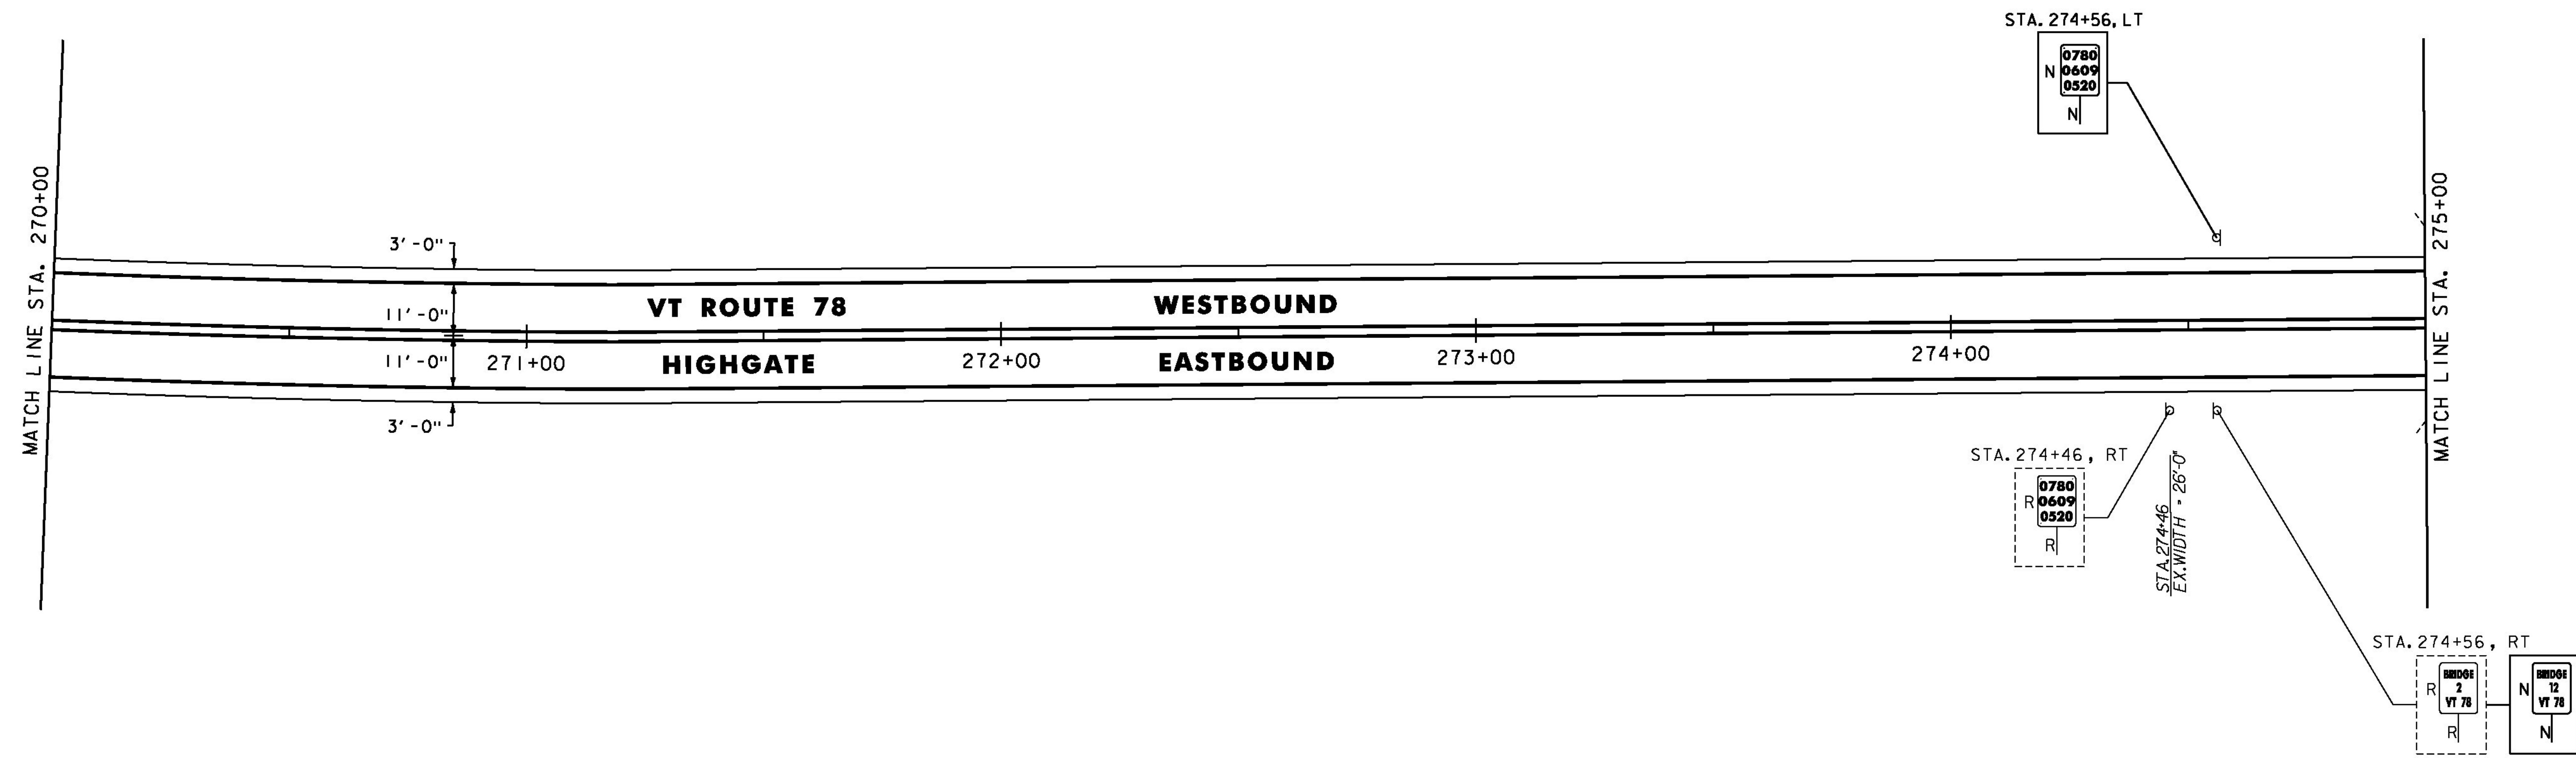


MILLED RUMBLE STRIPS
STA. 275+00 TO 280+00, ☒

TEMPORARY 4 INCH WHITE LINE, PAINT
DURABLE 4 INCH WHITE LINE (OPTION BID ITEM)
(ALL LINES WILL INCLUDE EDGE LINE BREAKS
AND RADII FOR SIDE ROADS)
STA. 275+00 TO 280+00, SOLID LT & RT

TEMPORARY 4 INCH YELLOW LINE, PAINT
DURABLE 4 INCH YELLOW LINE (OPTION BID ITEM)
(ALL LINES WILL INCLUDE ☒ BREAKS FOR SIDE ROADS)
STA. 275+00 TO 280+00, SOLID LT & RT

REMOVING SIGNS
AS SHOWN - 1

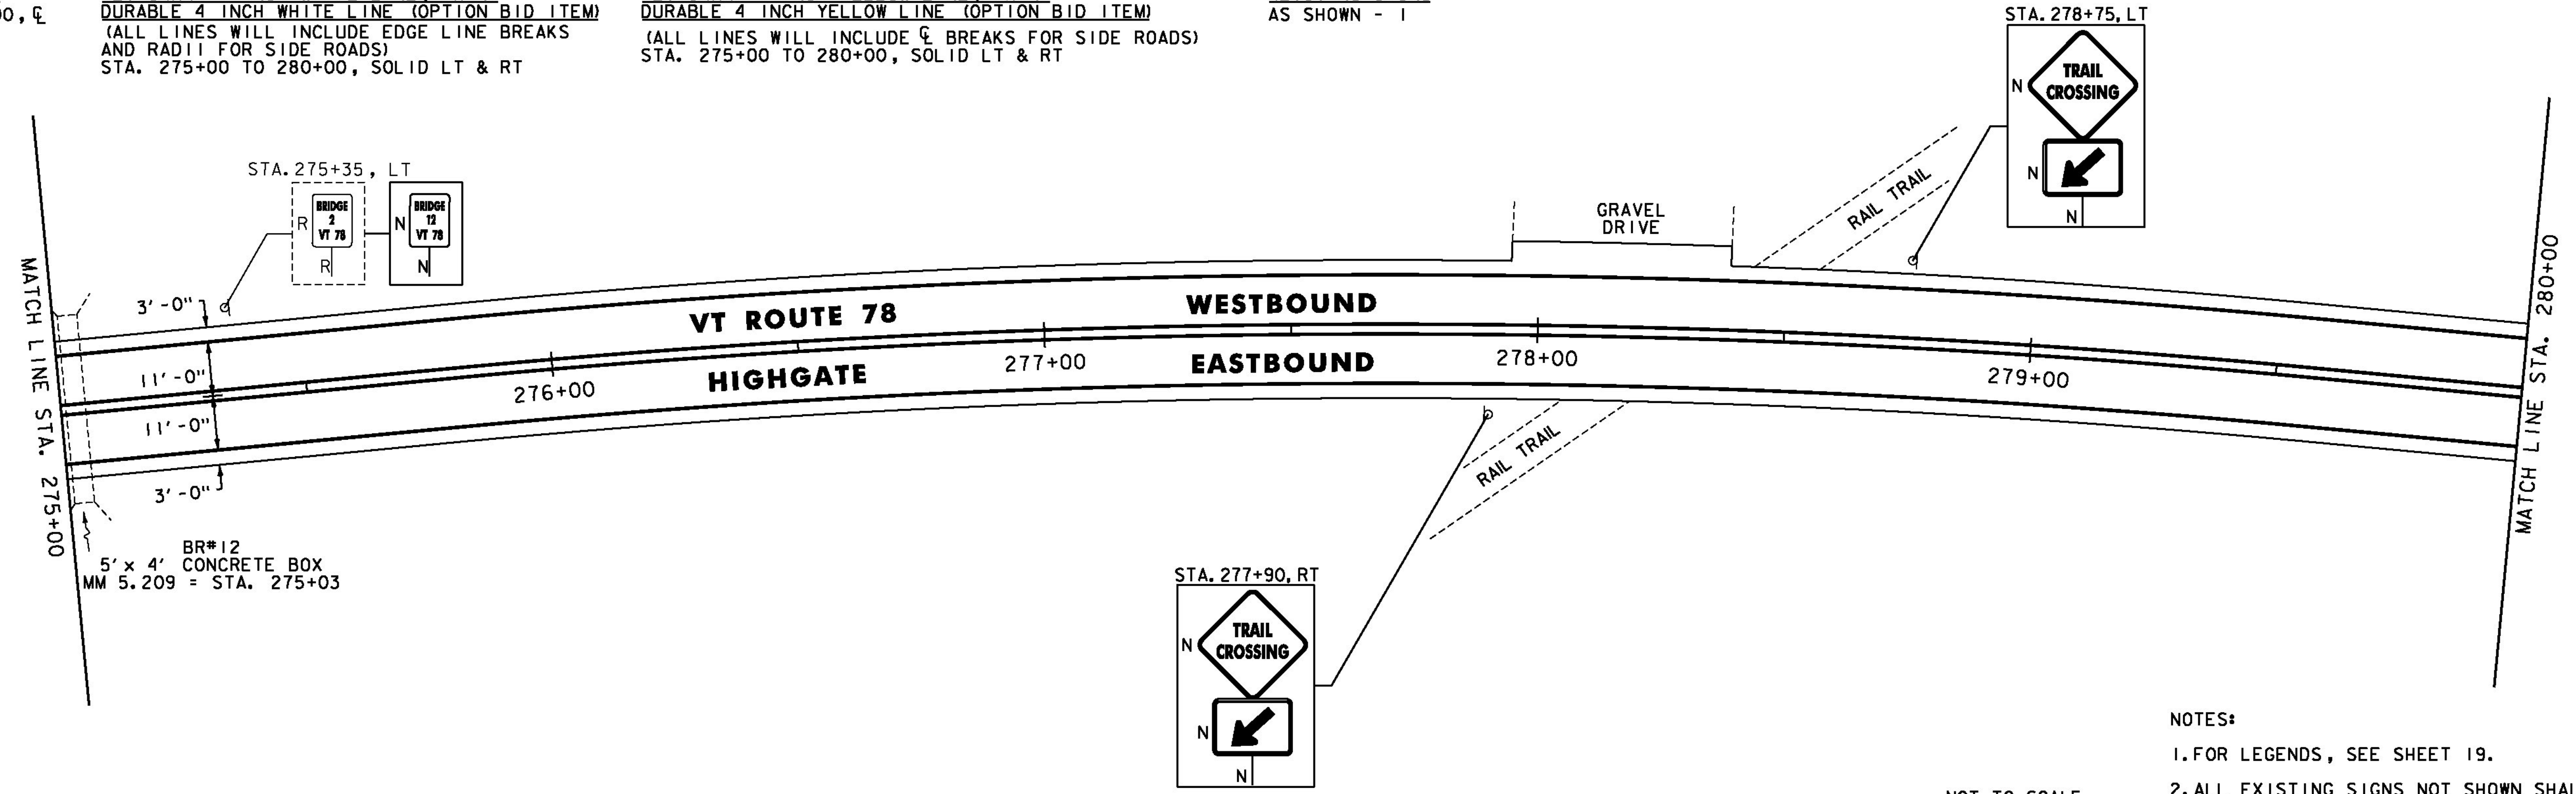

- NOTES:
- FOR LEGENDS, SEE SHEET 19.
 - ALL EXISTING SIGNS NOT SHOWN SHALL BE RETAINED.

NOT TO SCALE

PROJECT LAYOUT SHEET #40	PROJECT NAME: SWANTON-SHELDON	PLOT DATE: 4/24/2014
	PROJECT NUMBER: STP 2715(I)	DRAWN BY: G. BARRETT
	FILE NAME: p07cl86.dgn	CHECKED BY: M. FOISY
	DESIGNED BY: G. BARRETT	SHEET 58 OF 121

