


MILLED RUMBLE STRIPS  
 STA. 400+00 TO 405+00, ☐  
 393+15

TEMPORARY 4 INCH WHITE LINE, PAINT  
 DURABLE 4 INCH WHITE LINE (OPTION BID ITEM)  
 (ALL LINES WILL INCLUDE EDGE LINE BREAKS  
 AND RADII FOR SIDE ROADS)  
 STA. 400+00 TO 405+00, SOLID LT & RT

TEMPORARY 4 INCH YELLOW LINE, PAINT  
 DURABLE 4 INCH YELLOW LINE (OPTION BID ITEM)  
 (ALL LINES WILL INCLUDE ☐ BREAKS FOR SIDE ROADS)  
 STA. 400+00 TO 405+00, SOLID LT & RT

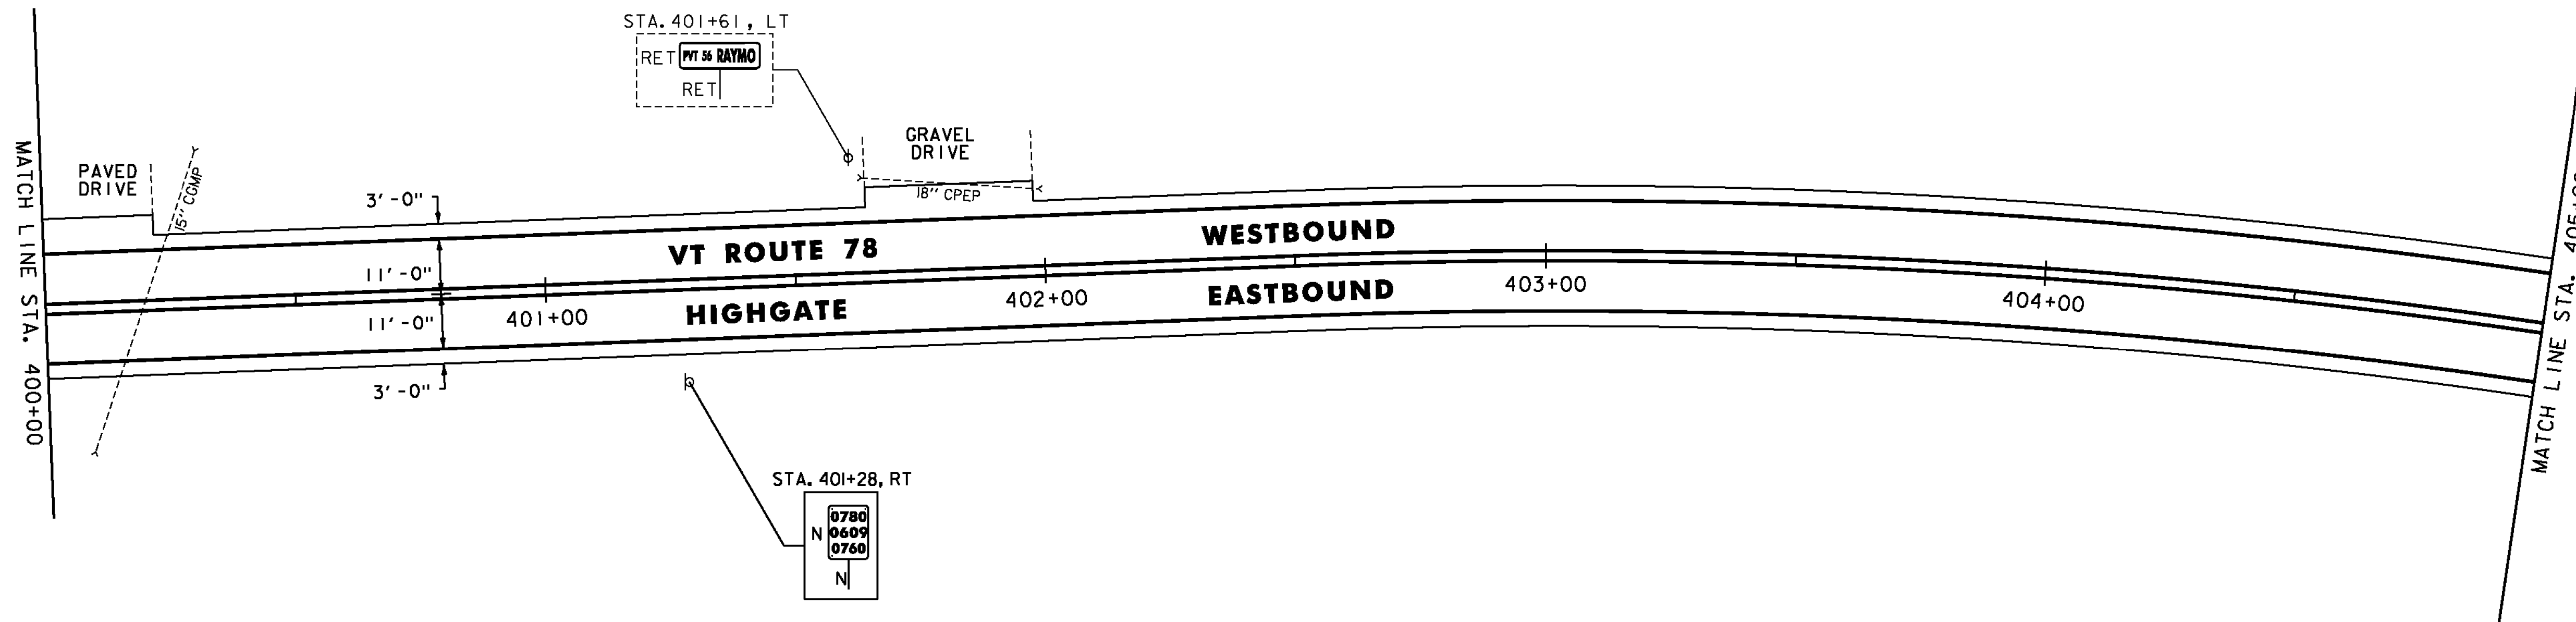


MILLED RUMBLE STRIPS  
 HIGHGATE STA. 400+00 TO 408+19.43, ☐  
 SHELDON STA. 0+00 TO 1+00, ☐

TEMPORARY 4 INCH WHITE LINE, PAINT  
 DURABLE 4 INCH WHITE LINE (OPTION BID ITEM)  
 (ALL LINES WILL INCLUDE EDGE LINE BREAKS  
 AND RADII FOR SIDE ROADS)  
 HIGHGATE STA. 405+00 TO 408+19.43, SOLID LT & RT  
 SHELDON STA. 0+00 TO 1+00, SOLID LT & RT

TEMPORARY 4 INCH YELLOW LINE, PAINT  
 DURABLE 4 INCH YELLOW LINE (OPTION BID ITEM)  
 (ALL LINES WILL INCLUDE ☐ BREAKS FOR SIDE ROADS)  
 HIGHGATE STA. 405+00 TO 408+19.43, SOLID LT & RT  
 SHELDON STA. 0+00 TO 1+00, SOLID LT & RT

REMOVING SIGNS  
 AS SHOWN - 3

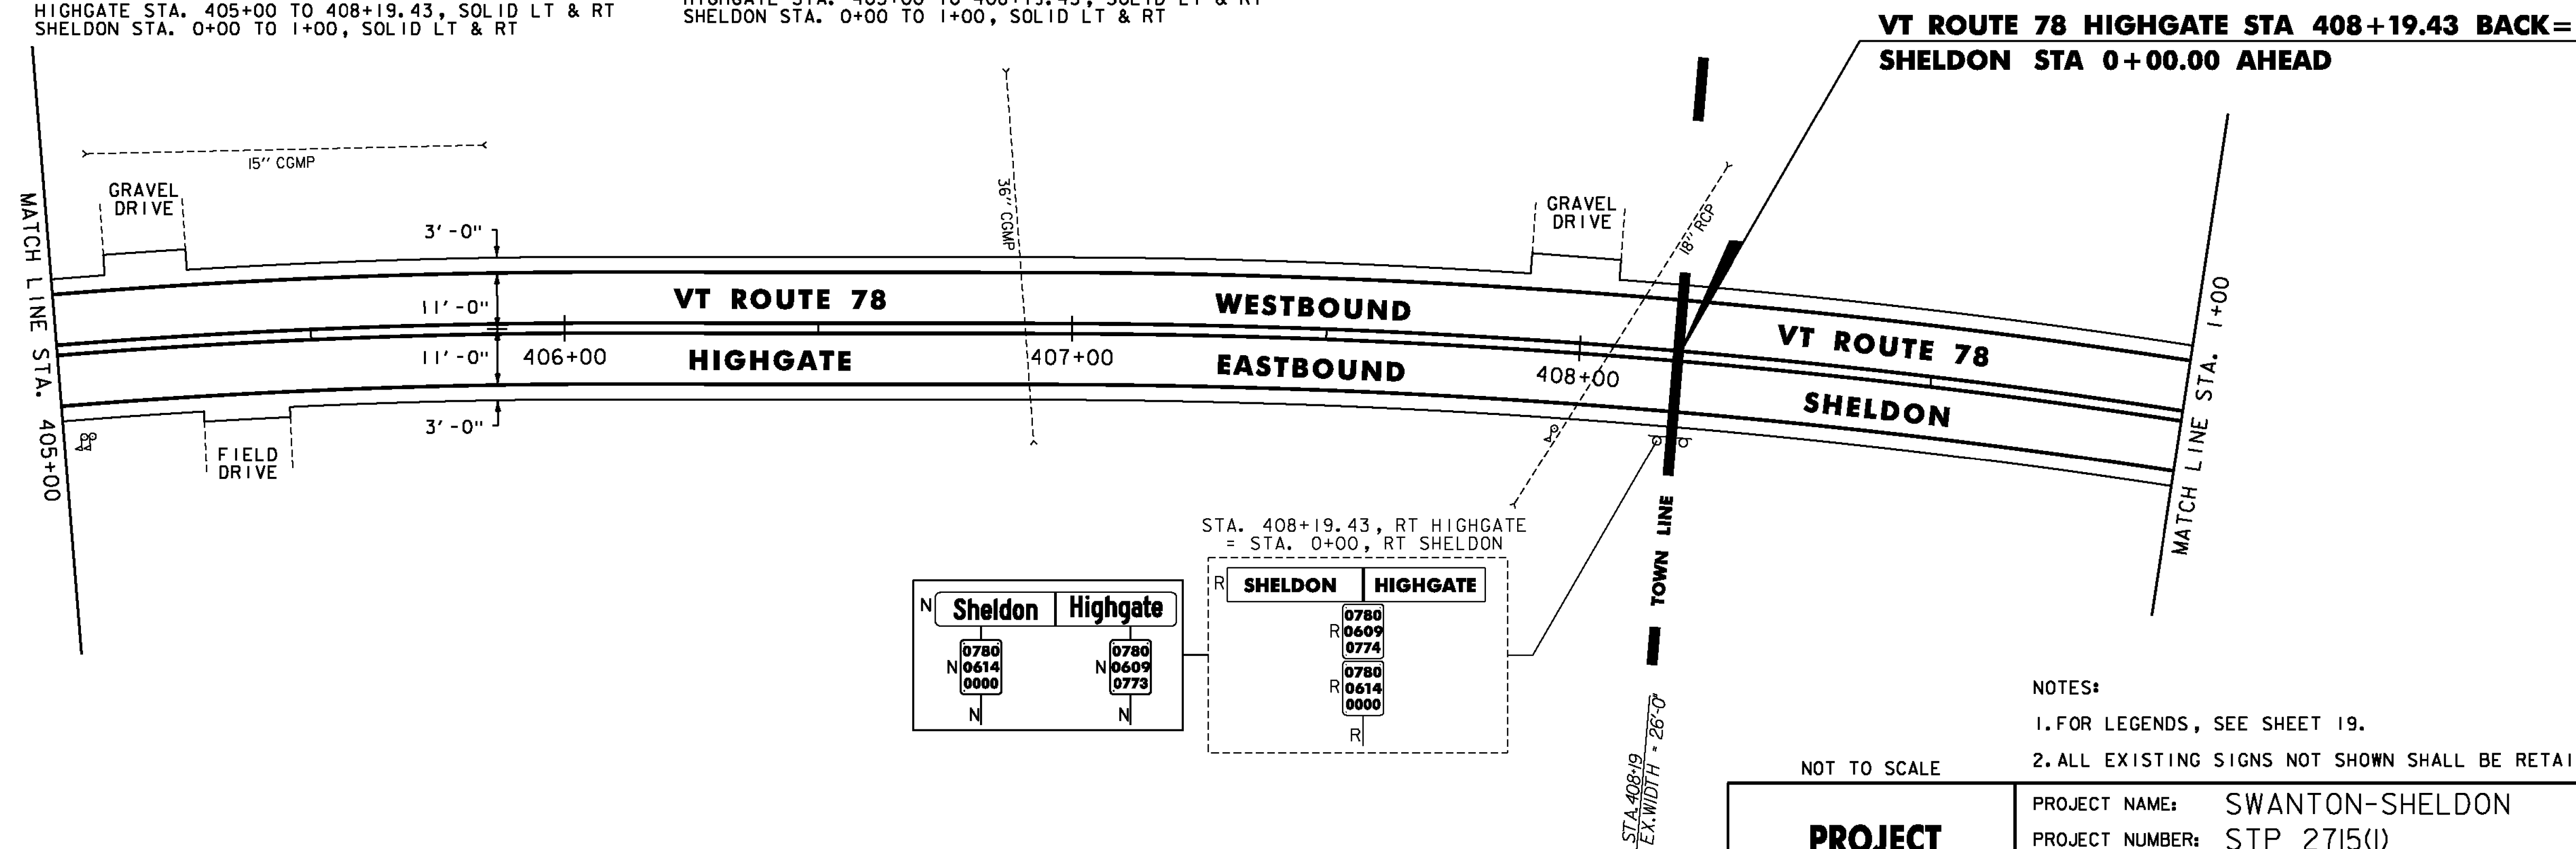

- NOTES:  
 1. FOR LEGENDS, SEE SHEET 19.  
 2. ALL EXISTING SIGNS NOT SHOWN SHALL BE RETAINED.

NOT TO SCALE

**PROJECT LAYOUT SHEET #54**

PROJECT NAME: SWANTON-SHELDON  
 PROJECT NUMBER: STP 2715(I)

FILE NAME: p07cl86.dgn  
 PROJECT LEADER: G. EDWARDS  
 DESIGNED BY: G. BARRETT

PLOT DATE: 4/24/2014  
 DRAWN BY: G. BARRETT  
 CHECKED BY: M. FOISY  
 SHEET 72 OF 121

