

MILLED RUMBLE STRIPS
STA. 10+00 TO 15+00, &
13+57

RELOCATE MAILBOX, SINGLE SUPPORT
STA. 11+37, RT

STEEL BEAM GUARDRAIL, GALVANIZED
STA. 11+77.5 TO 12+02.5, RT

STEEL BEAM GUARDRAIL, GALVANIZED
W/8 FEET POSTS
STA. 10+00.0 TO 11+77.5, RT


ANCHOR FOR STEEL BEAM RAIL
STA. 12+02.5, RT

REMOVAL AND DISPOSAL OF GUARDRAIL
STA. 10+00 TO 12+02.5, RT

TEMPORARY 4 INCH WHITE LINE, PAINT
DURABLE 4 INCH WHITE LINE (OPTION BID ITEM)
(ALL LINES WILL INCLUDE EDGE LINE BREAKS
AND RADII FOR SIDE ROADS)
STA. 10+00 TO 15+00, SOLID LT & RT

REMOVING SIGNS
AS SHOWN - 2

TEMPORARY 4 INCH YELLOW LINE, PAINT
DURABLE 4 INCH YELLOW LINE (OPTION BID ITEM)
(ALL LINES WILL INCLUDE & BREAKS FOR SIDE ROADS)
STA. 10+00 TO 15+00, SOLID LT & RT

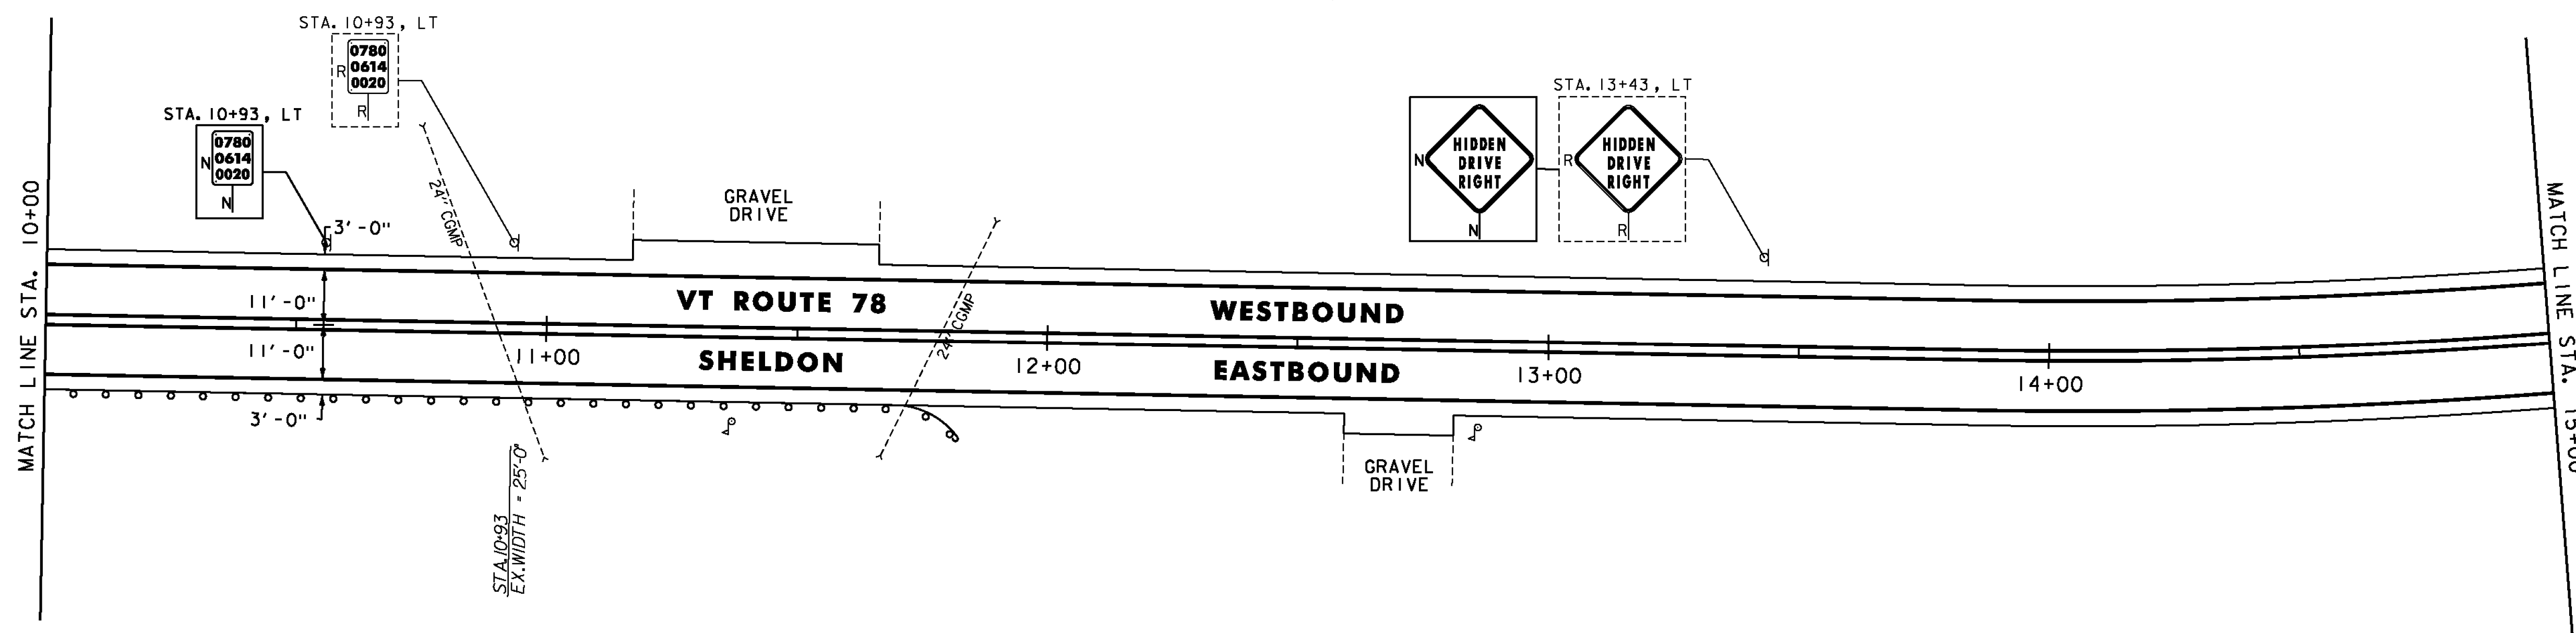


MILLED RUMBLE STRIPS
STA. 15+00 TO 20+00, &
18+43

TEMPORARY 4 INCH WHITE LINE, PAINT
DURABLE 4 INCH WHITE LINE (OPTION BID ITEM)
(ALL LINES WILL INCLUDE EDGE LINE BREAKS
AND RADII FOR SIDE ROADS)
STA. 15+00 TO 20+00, SOLID LT & RT

TEMPORARY 4 INCH YELLOW LINE, PAINT
DURABLE 4 INCH YELLOW LINE (OPTION BID ITEM)
(ALL LINES WILL INCLUDE & BREAKS FOR SIDE ROADS)
STA. 15+00 TO 20+00, SOLID LT & RT

REMOVING SIGNS
AS SHOWN - 2

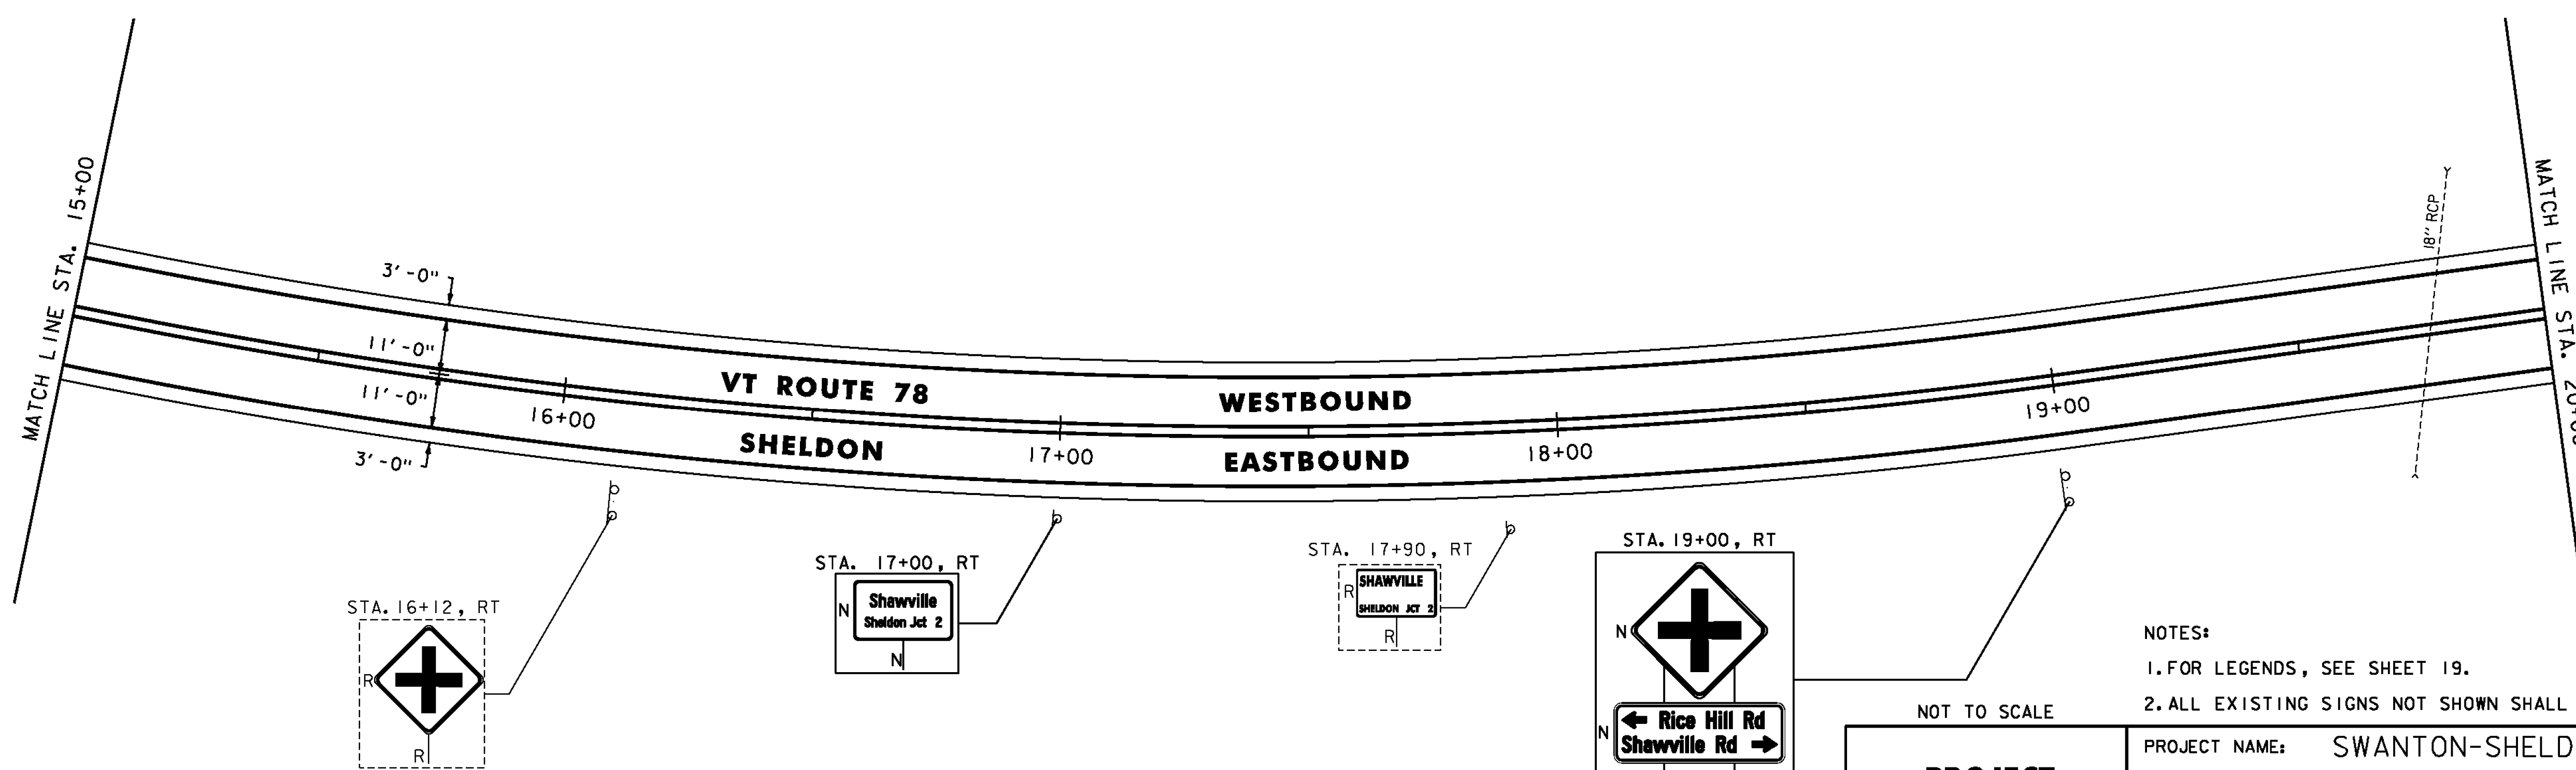

NOTES:

1. FOR LEGENDS, SEE SHEET 19.
2. ALL EXISTING SIGNS NOT SHOWN SHALL BE RETAINED.

NOT TO SCALE

PROJECT LAYOUT SHEET #56

PROJECT NAME: SWANTON-SHELDON
PROJECT NUMBER: STP 2715(I)

FILE NAME: p07cl86.dgn
PROJECT LEADER: G. EDWARDS
DESIGNED BY: G. BARRETT

PLOT DATE: 4/24/2014
DRAWN BY: G. BARRETT
CHECKED BY: M. FOISY
SHEET 74 OF 121

