

MILLED RUMBLE STRIPS
STA. 45+00 TO 50+00, C
49+10


STEEL BEAM GUARDRAIL, GALVANIZED
STA. 48+68.0 TO 50+00.0, RT

ANCHOR FOR STEEL BEAM RAIL
STA. 48+68.0, RT

REMOVAL AND DISPOSAL OF GUARDRAIL
STA. 48+68 TO 50+00, RT

TEMPORARY 4 INCH WHITE LINE, PAINT
DURABLE 4 INCH WHITE LINE (OPTION BID ITEM)
(ALL LINES WILL INCLUDE EDGE LINE BREAKS
AND RADII FOR SIDE ROADS)
STA. 45+00 TO 50+00, SOLID LT & RT

TEMPORARY 4 INCH YELLOW LINE, PAINT
DURABLE 4 INCH YELLOW LINE (OPTION BID ITEM)
(ALL LINES WILL INCLUDE C BREAKS FOR SIDE ROADS)
STA. 45+00 TO 50+00, SOLID LT & RT

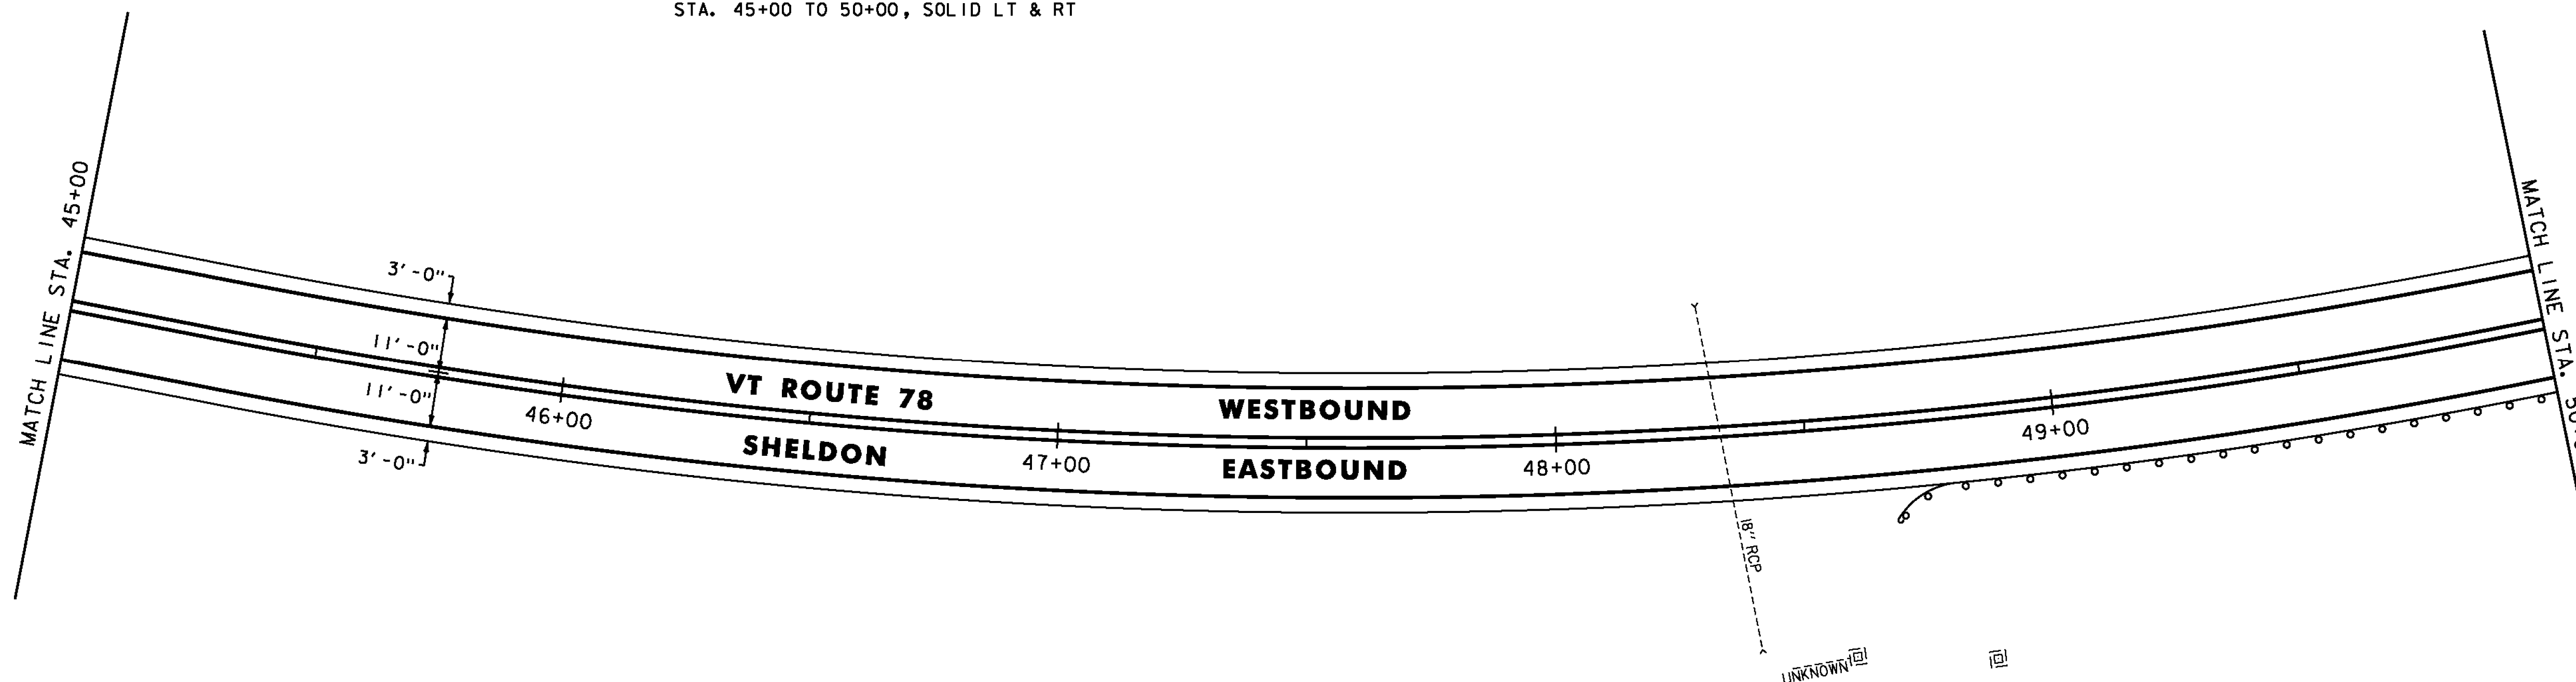

MILLED RUMBLE STRIPS
STA. 50+00 TO 55+00, C

STONE FILL, TYPE I
STA. 51+39 TO 51+45, RT

STEEL BEAM GUARDRAIL, GALVANIZED
STA. 50+00.0 TO 51+18.0, RT

STEEL BEAM GUARDRAIL, GALVANIZED
W/8 FEET POSTS
STA. 51+18.0 TO 55+00.0, RT

REMOVAL AND DISPOSAL OF GUARDRAIL
STA. 50+00 TO 55+00, RT

TEMPORARY 4 INCH WHITE LINE, PAINT
DURABLE 4 INCH WHITE LINE (OPTION BID ITEM)
(ALL LINES WILL INCLUDE EDGE LINE BREAKS
AND RADII FOR SIDE ROADS)
STA. 50+00 TO 55+00, SOLID LT & RT


TEMPORARY 4 INCH YELLOW LINE, PAINT
DURABLE 4 INCH YELLOW LINE (OPTION BID ITEM)
(ALL LINES WILL INCLUDE C BREAKS FOR SIDE ROADS)
STA. 50+00 TO 55+00, SOLID LT & RT

STA. 52+89, LT

GEOTEXTILE UNDER STONE FILL
STA. 51+39 TO 51+45, RT

GRUBBING MATERIAL
STA. 51+39 TO 51+45, RT

REMOVING SIGNS
AS SHOWN - 1

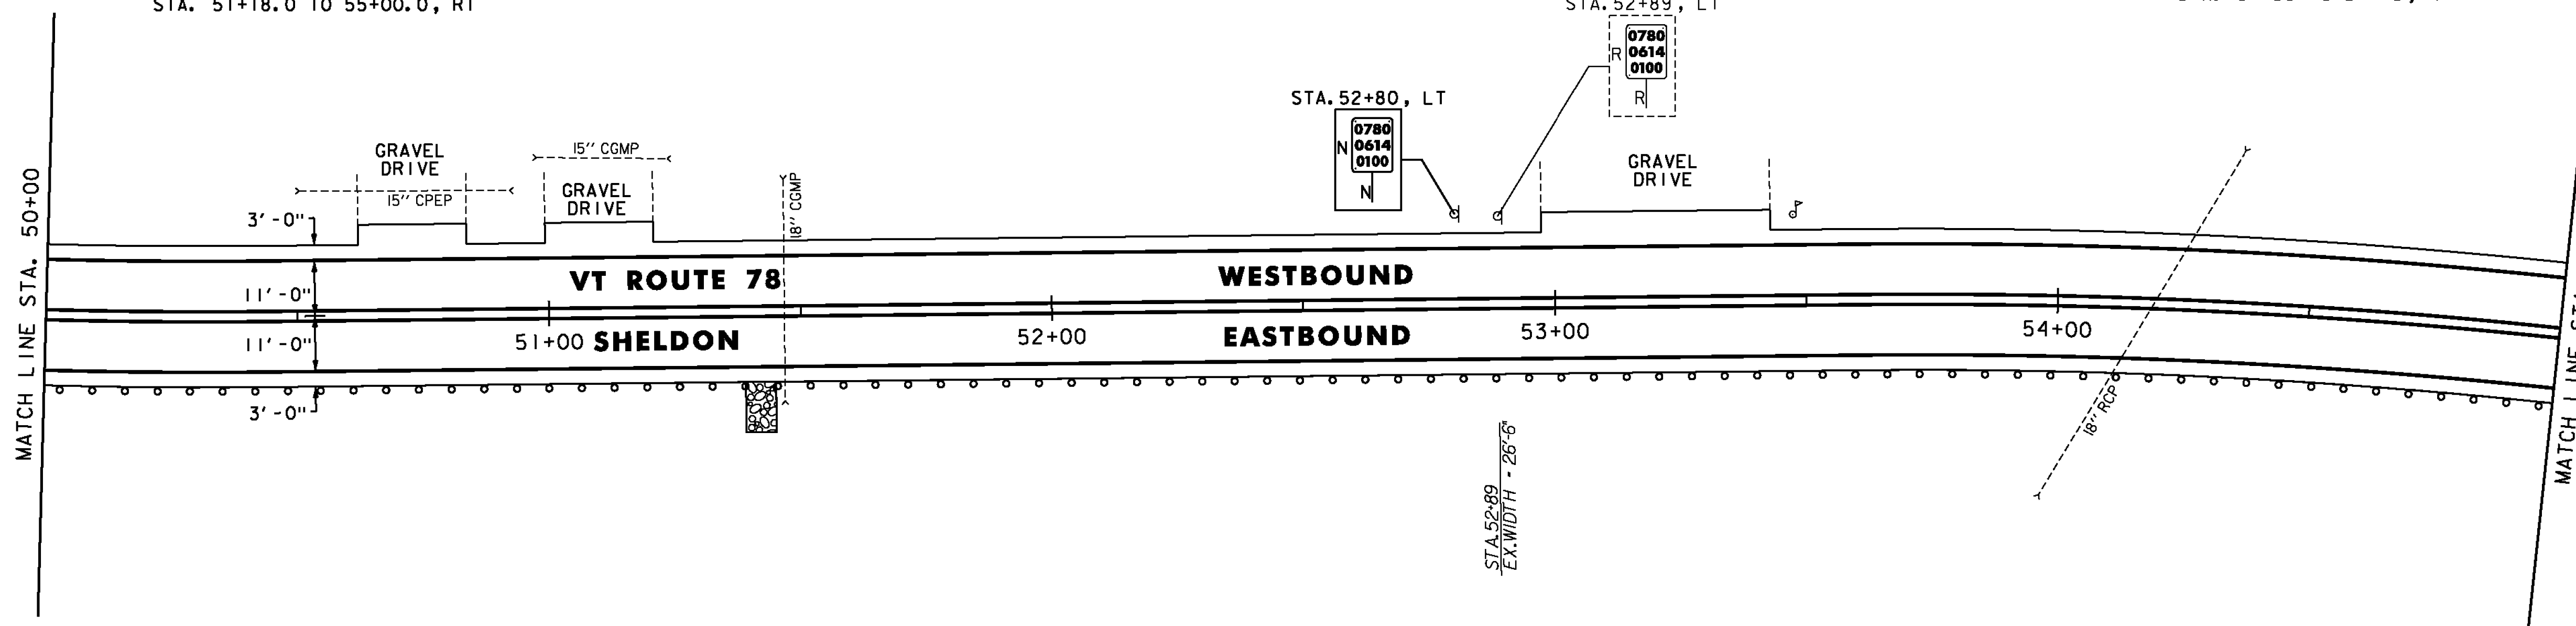

NOTES:

1. FOR LEGENDS, SEE SHEET 19.
2. ALL EXISTING SIGNS NOT SHOWN SHALL BE RETAINED.

NOT TO SCALE

PROJECT LAYOUT SHEET #60

PROJECT NAME: SWANTON-SHELDON
PROJECT NUMBER: STP 2715(I)

FILE NAME: p07cl86.dgn
PROJECT LEADER: G. EDWARDS
DESIGNED BY: G. BARRETT

PLOT DATE: 4/24/2014
DRAWN BY: G. BARRETT
CHECKED BY: M. FOISY
SHEET 78 OF 121

