

MILLED RUMBLE STRIPS  
 STA. 85+00 TO 90+00, C  
 STONE FILL, TYPE J  
 STA. 88+95 TO 89+20, RT


STEEL BEAM GUARDRAIL, GALVANIZED  
 W/8 FEET POSTS 90+24.0  
 STA. 85+00.0 TO 90+00.0, LT  
 STA. 85+00.0 TO 90+00.0, RT  
 REMOVAL AND DISPOSAL OF GUARDRAIL  
 STA. 85+00 TO 90+00, LT  
 STA. 85+00 TO 90+00, RT

TEMPORARY 4 INCH WHITE LINE, PAINT  
 DURABLE 4 INCH WHITE LINE (OPTION BID ITEM)  
 (ALL LINES WILL INCLUDE EDGE LINE BREAKS  
 AND RADII FOR SIDE ROADS)  
 STA. 85+00 TO 90+00, SOLID LT & RT  
 TEMPORARY 4 INCH YELLOW LINE, PAINT  
 DURABLE 4 INCH YELLOW LINE (OPTION BID ITEM)  
 (ALL LINES WILL INCLUDE C BREAKS FOR SIDE ROADS)  
 STA. 85+00 TO 90+00, SOLID LT & RT

TEMPORARY LETTER OR SYMBOL, PAINT  
 DURABLE LETTER OR SYMBOL (OPTION BID ITEM)  
 STA. 87+23, RT "AHEAD"  
 STA. 87+63, RT "STOP"

GEOTEXTILE UNDER STONE FILL  
 STA. 88+95 TO 89+20, RT  
 GRUBBING MATERIAL  
 STA. 88+95 TO 89+20, RT

REMOVING SIGNS  
 AS SHOWN - 5

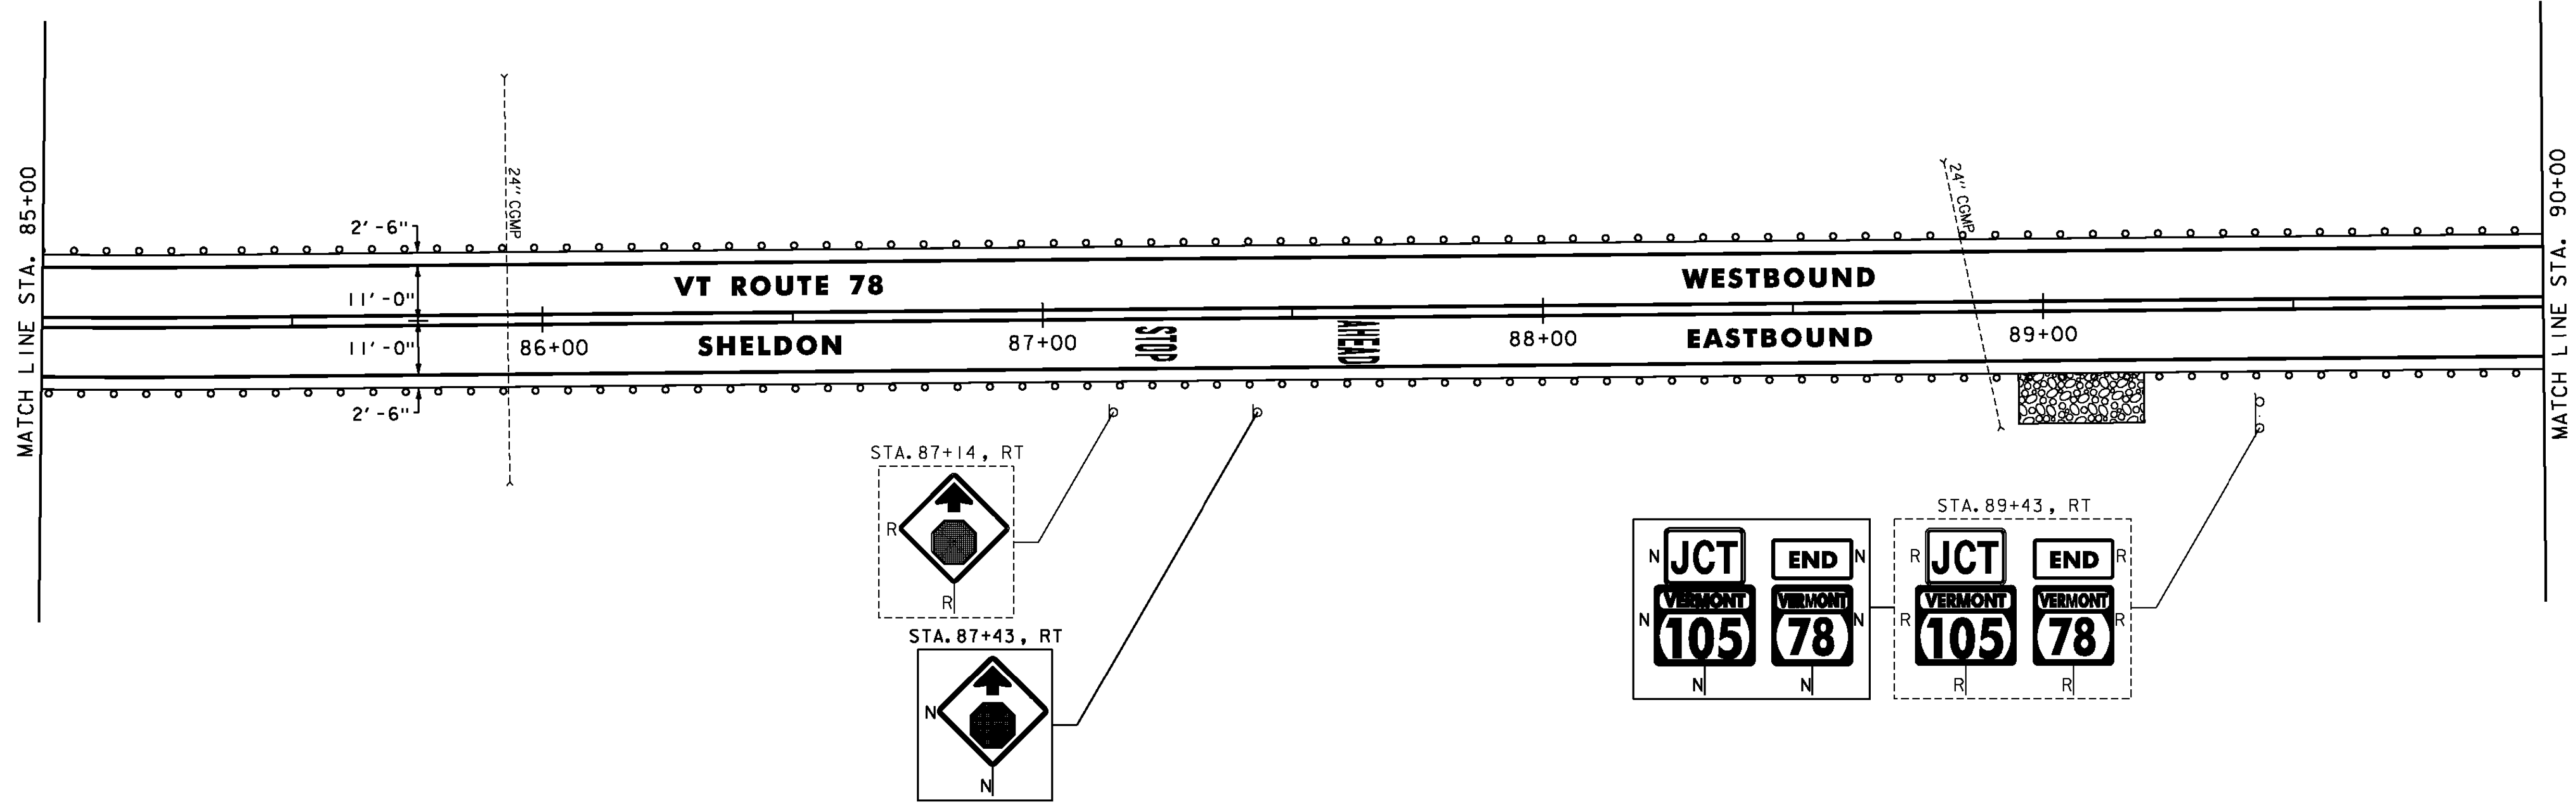

MILLED RUMBLE STRIPS  
 STA. 90+00 TO 93+50, C  
 STONE FILL, TYPE J  
 STA. 91+08 TO 91+14, LT  
 STEEL BEAM GUARDRAIL, GALVANIZED  
 STA. 92+19.0 TO 92+44.0, RT

ANCHOR FOR STEEL BEAM RAIL  
 STA. 92+44.0, RT  
 REMOVAL AND DISPOSAL OF GUARDRAIL  
 STA. 90+00 TO 93+50, LT  
 STA. 90+00 TO 92+44, RT

TEMPORARY 4 INCH WHITE LINE, PAINT  
 DURABLE 4 INCH WHITE LINE (OPTION BID ITEM)  
 (ALL LINES WILL INCLUDE EDGE LINE BREAKS  
 AND RADII FOR SIDE ROADS)  
 STA. 90+00 TO 93+50, SOLID LT & RT


TEMPORARY 4 INCH YELLOW LINE, PAINT  
 DURABLE 4 INCH YELLOW LINE (OPTION BID ITEM)  
 (ALL LINES WILL INCLUDE C BREAKS FOR SIDE ROADS)  
 STA. 90+00 TO 93+50, SOLID LT & RT

GEOTEXTILE UNDER STONE FILL  
 STA. 91+08 TO 91+14, LT

GRUBBING MATERIAL  
 STA. 91+08 TO 91+14, LT

REMOVING SIGNS  
 AS SHOWN - 14

STEEL BEAM GUARDRAIL, GALVANIZED  
 W/8 FEET POSTS  
 90+24.0 STA. 90+00.0 TO 93+50.0, LT  
 STA. 90+00.0 TO 92+19.0, RT

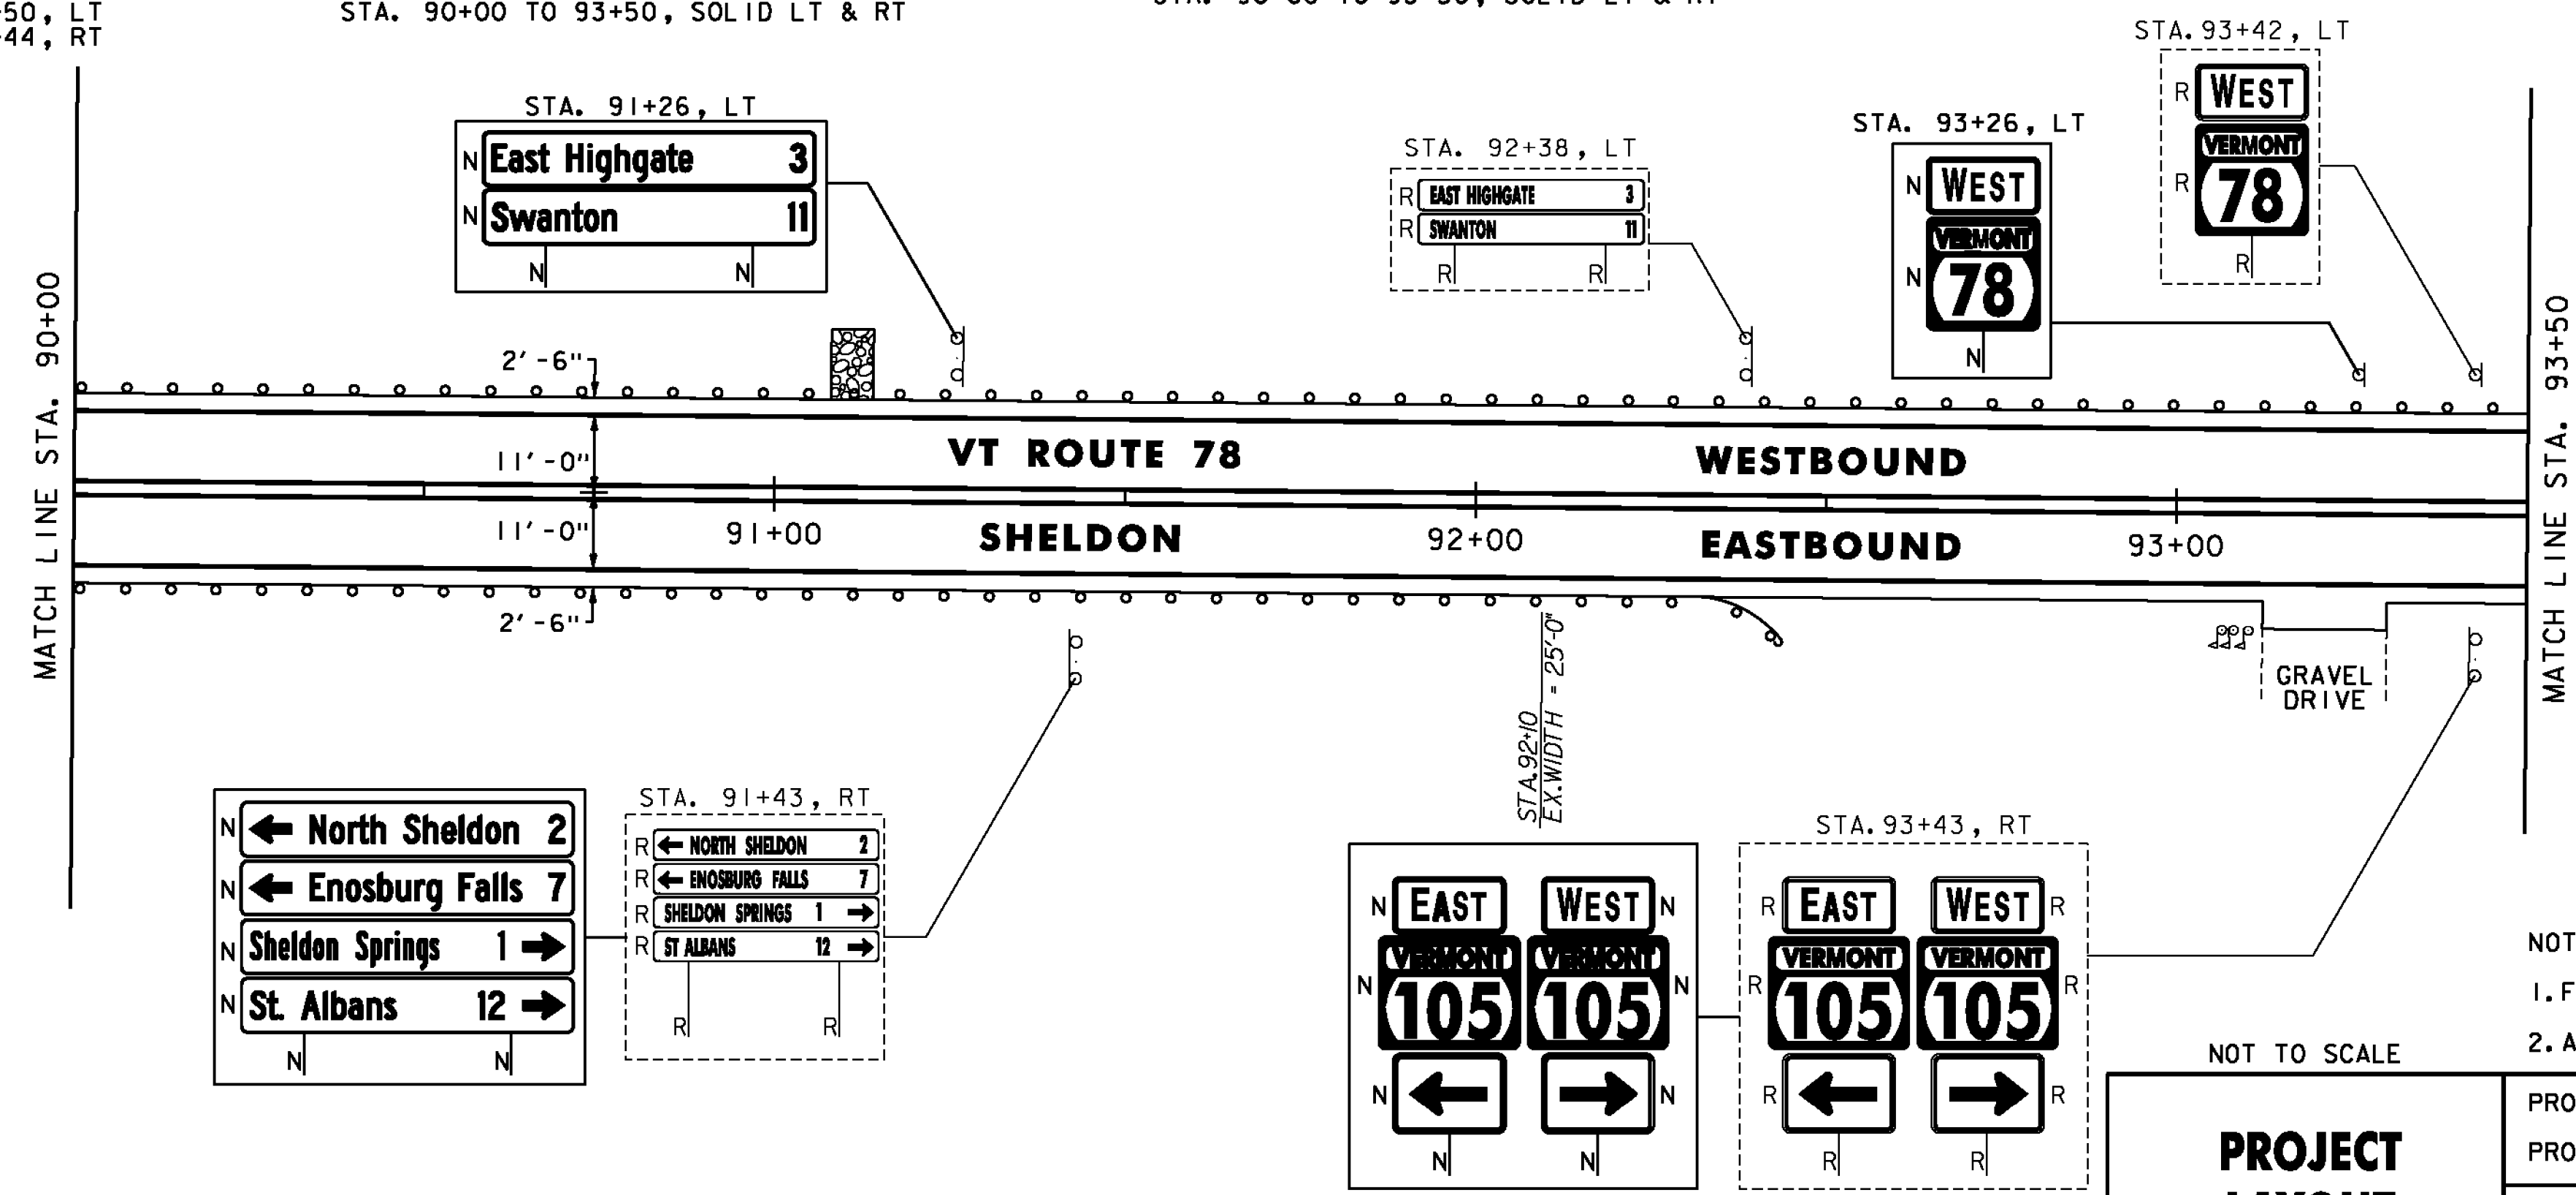

NOTES:  
 1. FOR LEGENDS, SEE SHEET 19.  
 2. ALL EXISTING SIGNS NOT SHOWN SHALL BE RETAINED.

NOT TO SCALE

**PROJECT LAYOUT SHEET #64**

PROJECT NAME: SWANTON-SHELDON  
 PROJECT NUMBER: STP 2715(I)

FILE NAME: p07cl86.dgn  
 PROJECT LEADER: G. EDWARDS  
 DESIGNED BY: G. BARRETT

PLOT DATE: 4/24/2014  
 DRAWN BY: G. BARRETT  
 CHECKED BY: M. FOISY  
 SHEET 82 OF 121

