

MILLED RUMBLE STRIPS  
 STA. 93+50 TO 95+19.84

STEEL BEAM GUARDRAIL, GALVANIZED  
 STA. 94+61.5 TO 94+86.5, LT

ANCHOR FOR STEEL BEAM RAIL  
 STA. 94+86.5, LT

TEMPORARY 4 INCH WHITE LINE, PAINT  
 DURABLE 4 INCH WHITE LINE (OPTION BID ITEM)  
 (ALL LINES WILL INCLUDE EDGE LINE BREAKS  
 AND RADIUS FOR SIDE ROADS)  
 STA. 93+50 TO 95+19.84, SOLID LT & RT


REMOVING SIGNS  
 AS SHOWN - 1


STEEL BEAM GUARDRAIL, GALVANIZED  
 W/8 FEET POSTS  
 STA. 93+50.0 TO 94+61.5, LT

REMOVAL AND DISPOSAL OF GUARDRAIL  
 STA. 93+50 TO 94+86.5, LT

TEMPORARY 4 INCH YELLOW LINE, PAINT  
 DURABLE 4 INCH YELLOW LINE (OPTION BID ITEM)  
 (ALL LINES WILL INCLUDE  $\frac{1}{2}$  BREAKS FOR SIDE ROADS)  
 STA. 93+50 TO 95+19.84, SOLID LT & RT

**END STP 2715(1) VT ROUTE 78  
 SHELDON STA. 95+19.84 = (MM 1.803)**

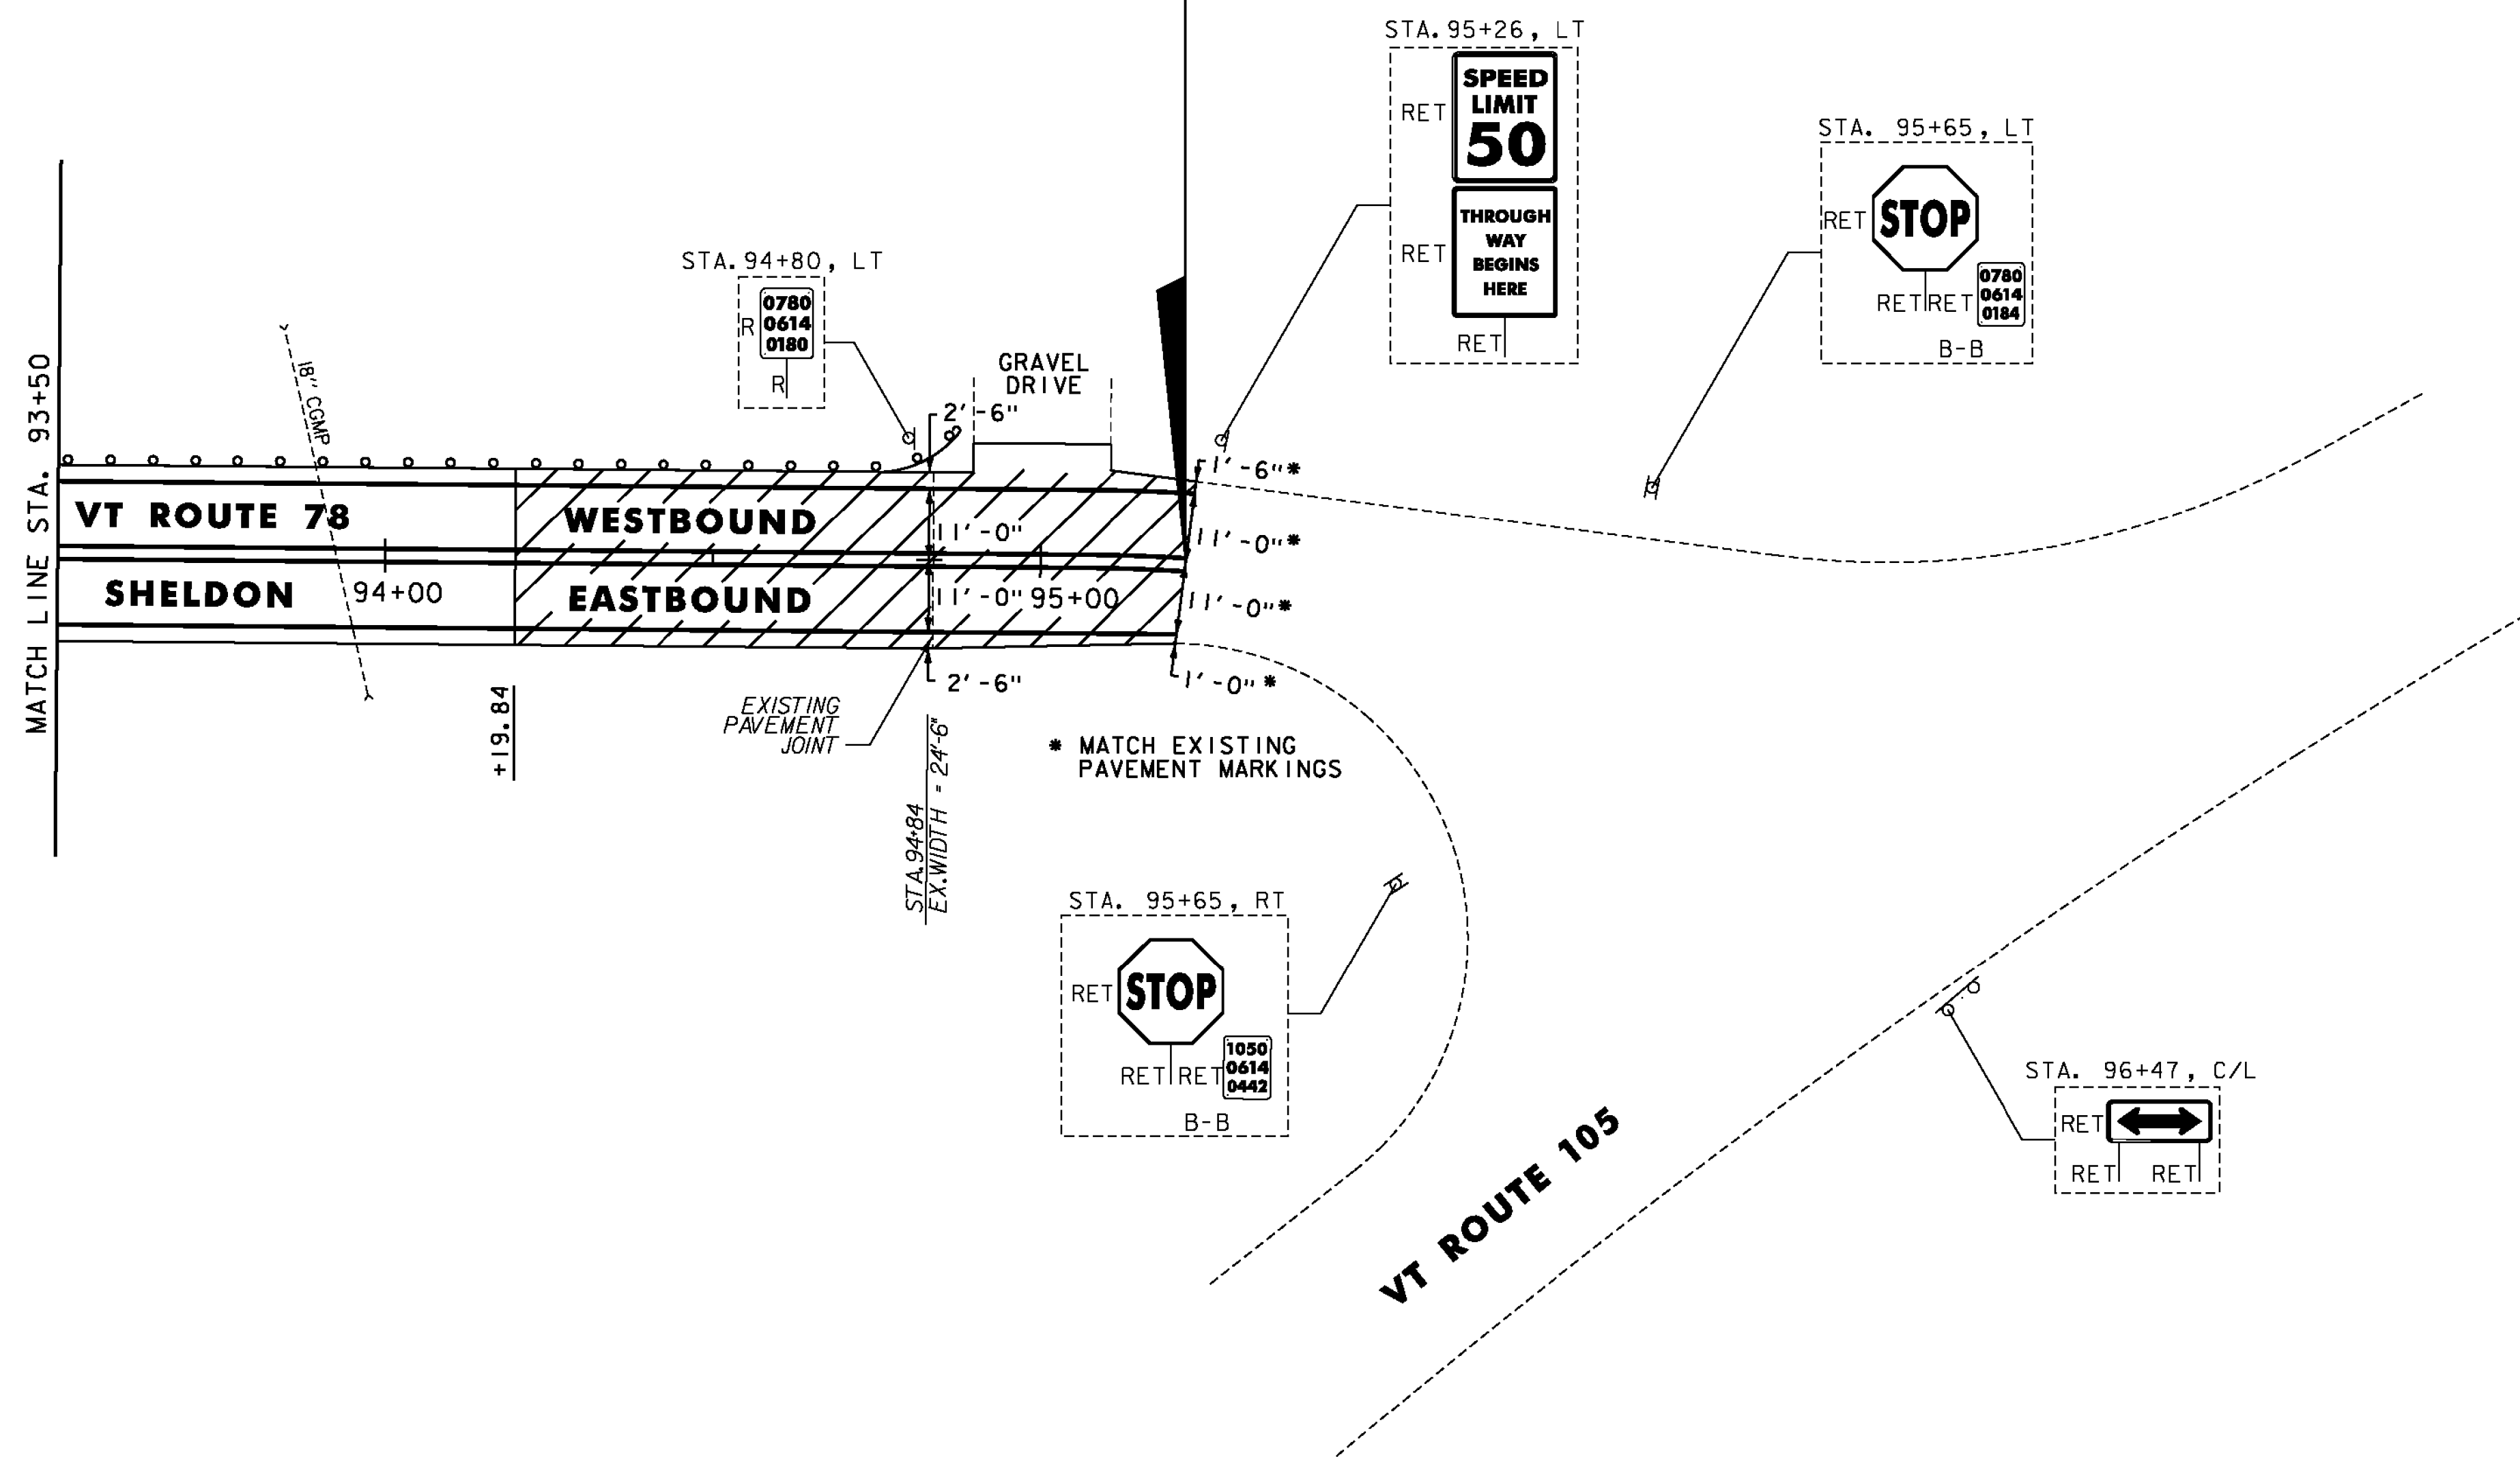

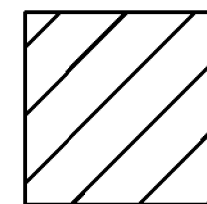 COLD PLANE TRANSITION AREA  
 (FOR DETAIL, SEE SHEET 3)

NOTES:

1. FOR LEGENDS, SEE SHEET 19.
2. ALL EXISTING SIGNS NOT SHOWN SHALL BE RETAINED.

NOT TO SCALE

**PROJECT  
 LAYOUT  
 SHEET #65**

PROJECT NAME: SWANTON-SHELDON  
 PROJECT NUMBER: STP 2715(1)

FILE NAME: p07c186.dgn  
 PROJECT LEADER: G. EDWARDS  
 DESIGNED BY: G. BARRETT

PLOT DATE: 4/24/2014  
 DRAWN BY: G. BARRETT  
 CHECKED BY: M. FOISY  
 SHEET 83 OF 121

