



D3-1
 LOCATION: SWANTON STA. 391+25, LT; HIGHGATE STA. 27+35, LT; SHELDON STA. 21+65, LT
 SWANTON STA. 391+77, RT; HIGHGATE STA. 22+67, LT; SHELDON STA. 22+44, RT
 SWANTON STA. 406+75, LT; HIGHGATE STA. 162+53, RT; SHELDON STA. 22+44, RT
 SWANTON STA. 425+72, RT; HIGHGATE STA. 162+55, LT; SHELDON STA. 22+44, RT
 HIGHGATE STA. 163+40, RT; SHELDON STA. 22+44, RT
 HIGHGATE STA. 166+40, LT; SHELDON STA. 22+44, RT
 HIGHGATE STA. 167+29, RT; SHELDON STA. 22+44, RT
 HIGHGATE STA. 171+18, RT; SHELDON STA. 22+44, RT
 HIGHGATE STA. 247+47, LT; SHELDON STA. 22+44, RT
 HIGHGATE STA. 285+45, RT; SHELDON STA. 22+44, RT
 HIGHGATE STA. 344+84, LT; SHELDON STA. 22+44, RT
 HIGHGATE STA. 357+12, RT; SHELDON STA. 22+44, RT

COLOR: WHITE BORDER AND TEXT (RETROREFLECTIVE)
 GREEN BACKGROUND (RETROREFLECTIVE)
 MATERIAL: 0.125" FLAT SHEET ALUMINUM WITH 12" BRACKETS

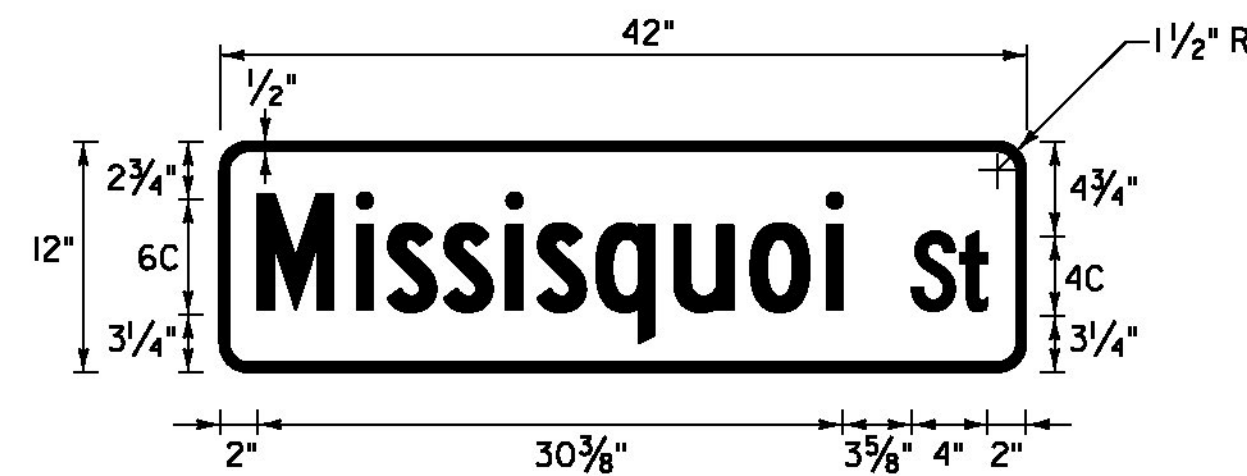


D3-1

LOCATION: SWANTON STA. 391+25, LT
 COLOR: WHITE BORDER AND TEXT (RETROREFLECTIVE)
 GREEN BACKGROUND (RETROREFLECTIVE)
 MATERIAL: 0.125" FLAT SHEET ALUMINUM WITH 12" BRACKETS

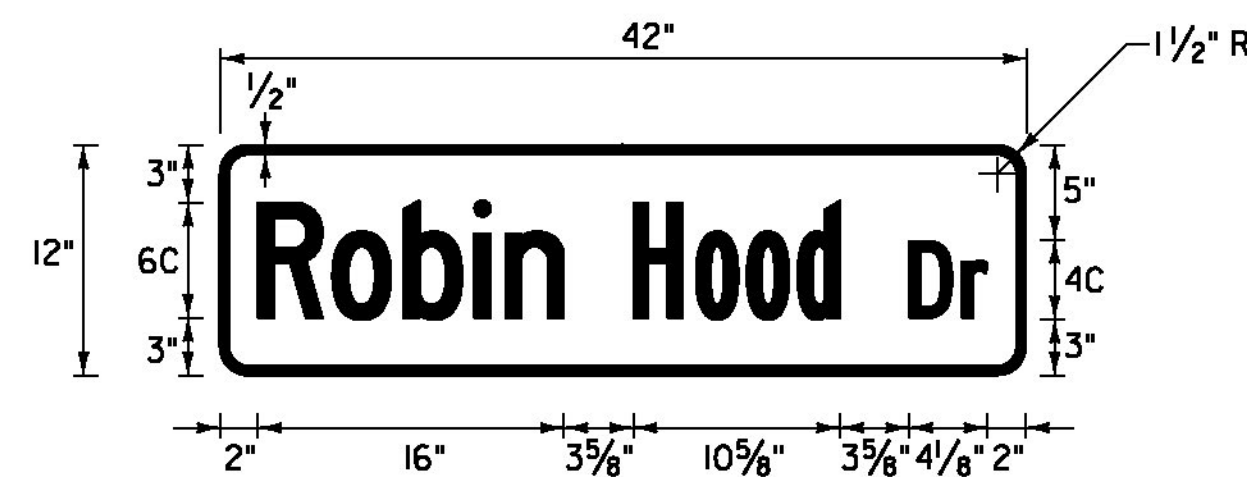


D3-1

LOCATION: SWANTON STA. 391+77, RT
 COLOR: WHITE BORDER AND TEXT (RETROREFLECTIVE)
 GREEN BACKGROUND (RETROREFLECTIVE)
 MATERIAL: 0.125" FLAT SHEET ALUMINUM WITH 12" BRACKETS

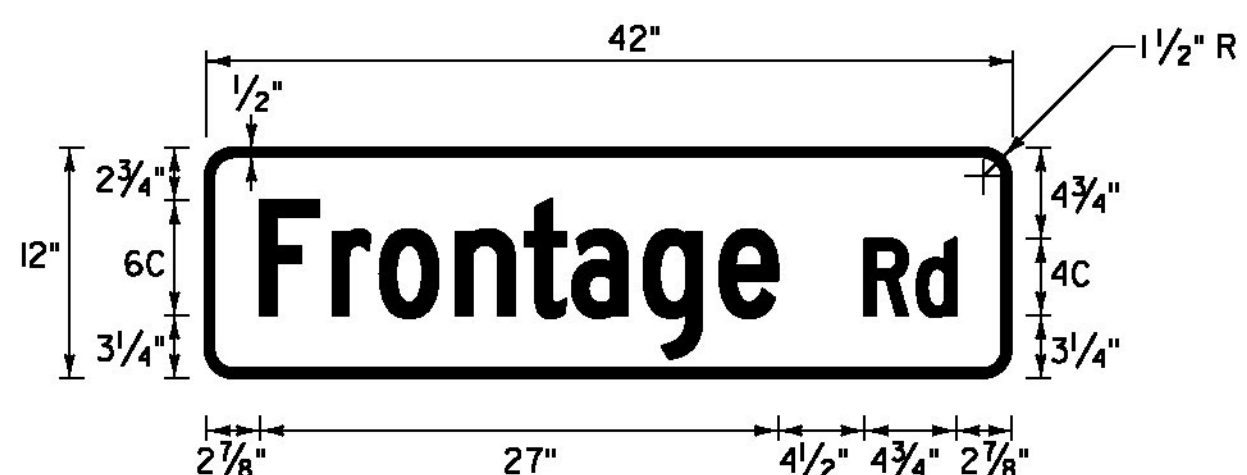


D3-1

LOCATION: SWANTON STA. 406+75, LT
 COLOR: WHITE BORDER AND TEXT (RETROREFLECTIVE)
 GREEN BACKGROUND (RETROREFLECTIVE)
 MATERIAL: 0.125" FLAT SHEET ALUMINUM WITH 12" BRACKETS

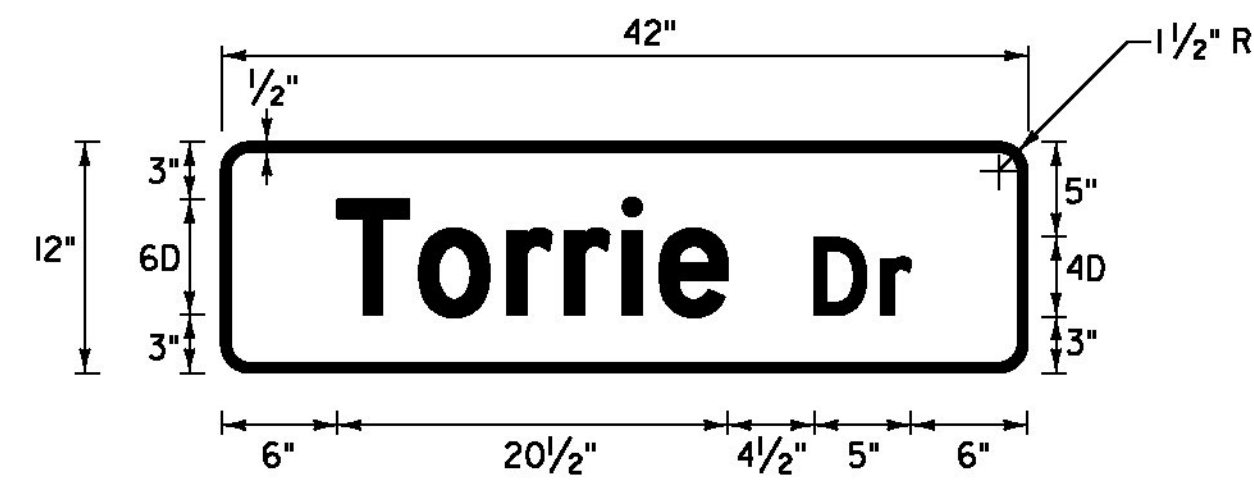

D3-1

LOCATION: SWANTON STA. 425+72, RT
 COLOR: WHITE BORDER AND TEXT (RETROREFLECTIVE)
 GREEN BACKGROUND (RETROREFLECTIVE)
 MATERIAL: 0.125" FLAT SHEET ALUMINUM WITH 12" BRACKETS

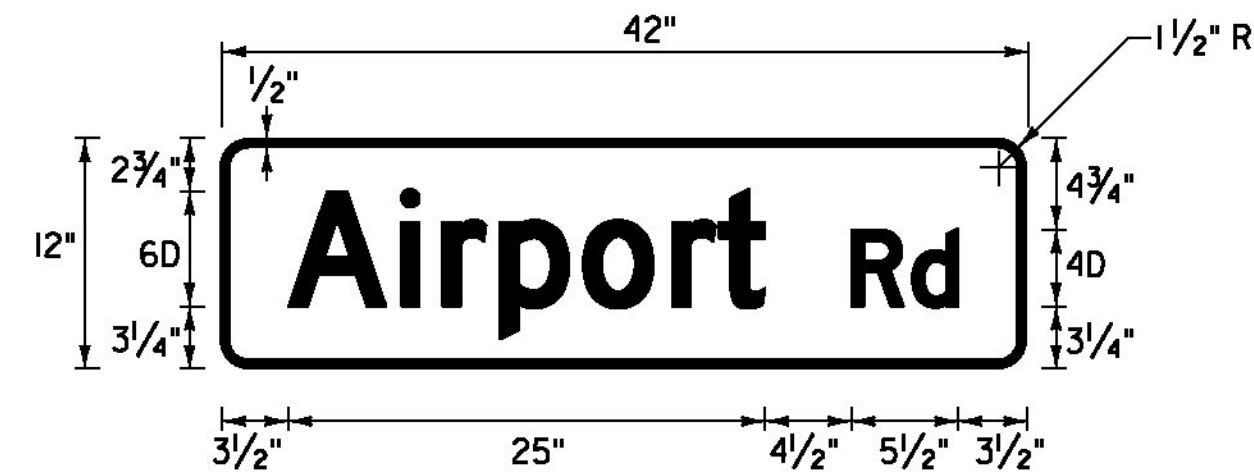


D3-1

LOCATION: HIGHGATE STA. 27+35, LT
 COLOR: WHITE BORDER AND TEXT (RETROREFLECTIVE)
 GREEN BACKGROUND (RETROREFLECTIVE)
 MATERIAL: 0.125" FLAT SHEET ALUMINUM WITH 12" BRACKETS




D3-1

LOCATION: HIGHGATE STA. 122+67, LT
 COLOR: WHITE BORDER AND TEXT (RETROREFLECTIVE)
 GREEN BACKGROUND (RETROREFLECTIVE)
 MATERIAL: 0.125" FLAT SHEET ALUMINUM WITH 12" BRACKETS

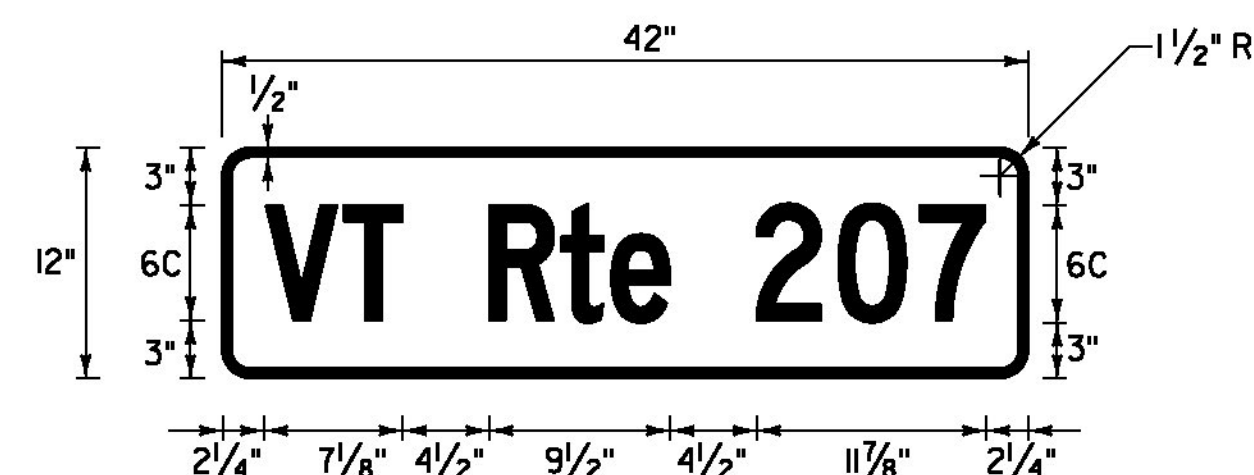


D3-1

LOCATION: HIGHGATE STA. 166+40, LT
 COLOR: WHITE BORDER AND TEXT (RETROREFLECTIVE)
 GREEN BACKGROUND (RETROREFLECTIVE)
 MATERIAL: 0.125" FLAT SHEET ALUMINUM WITH 12" BRACKETS

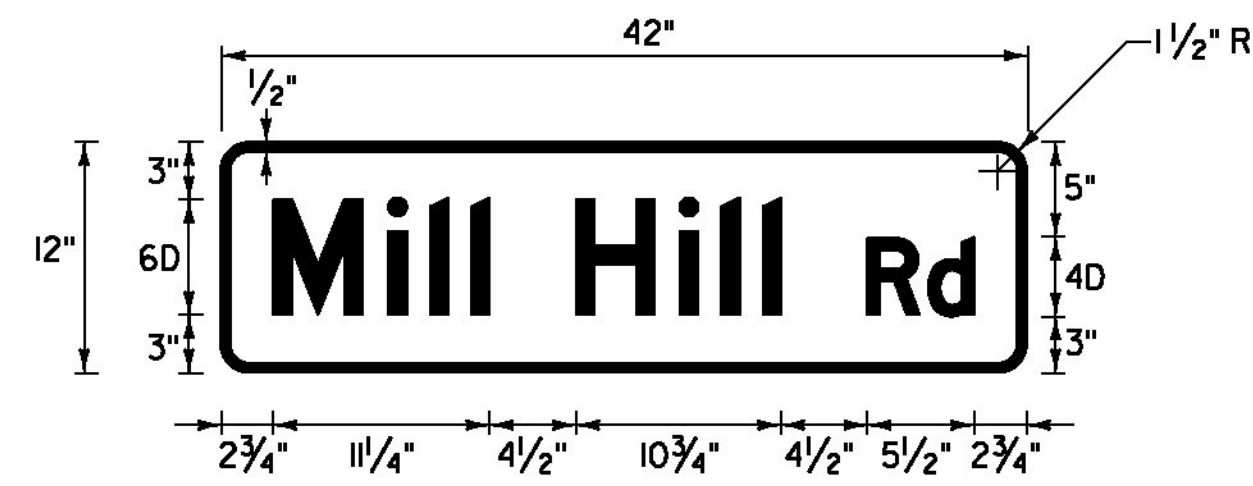


D3-1

LOCATION: HIGHGATE STA. 162+53, RT
 COLOR: WHITE BORDER AND TEXT (RETROREFLECTIVE)
 GREEN BACKGROUND (RETROREFLECTIVE)
 MATERIAL: 0.125" FLAT SHEET ALUMINUM WITH 12" BRACKETS

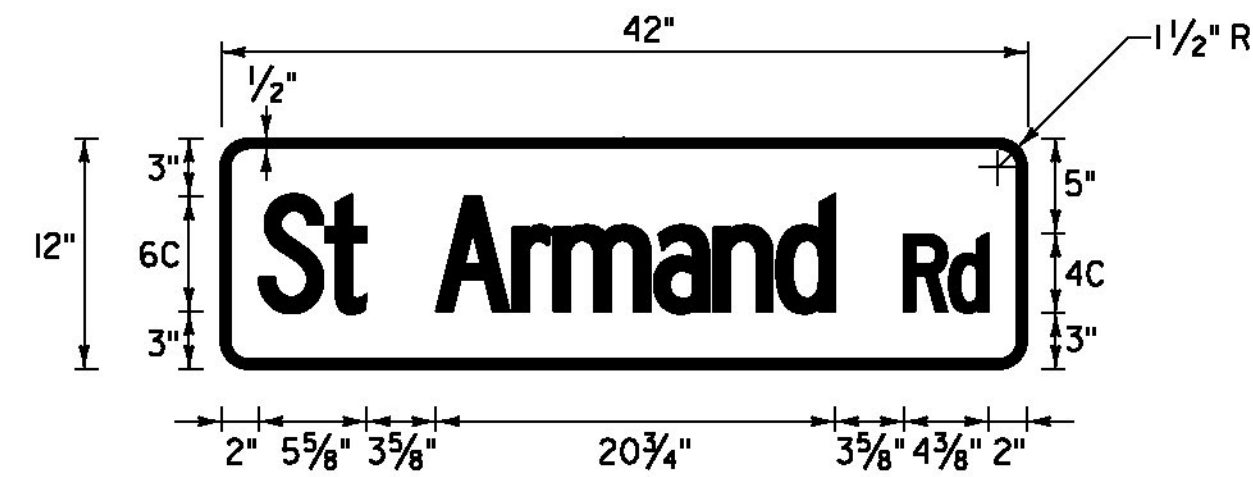


D3-1

LOCATION: HIGHGATE STA. 162+55, LT
 COLOR: WHITE BORDER AND TEXT (RETROREFLECTIVE)
 GREEN BACKGROUND (RETROREFLECTIVE)
 MATERIAL: 0.125" FLAT SHEET ALUMINUM WITH 12" BRACKETS

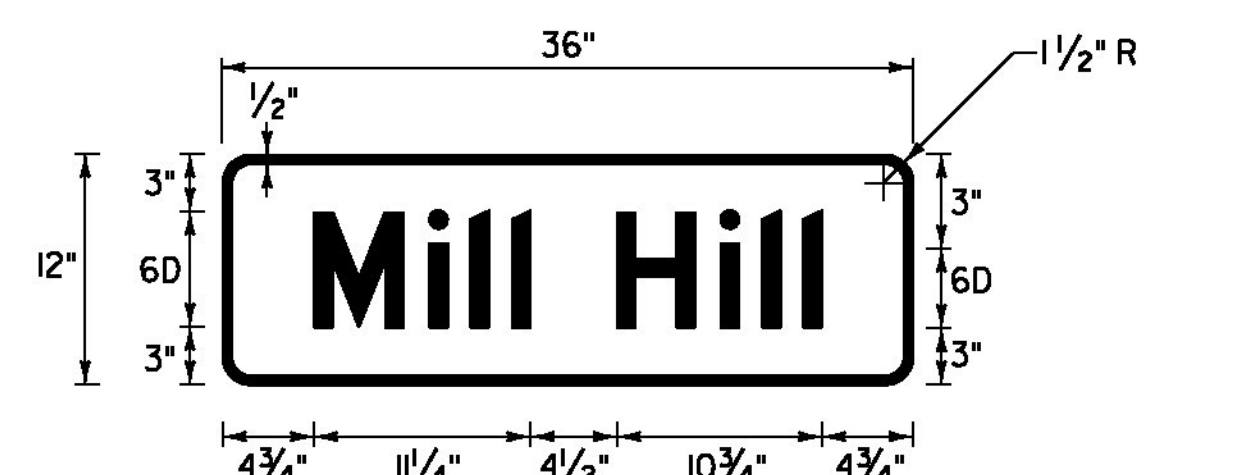


D3-1

LOCATION: HIGHGATE STA. 163+40, RT
 COLOR: WHITE BORDER AND TEXT (RETROREFLECTIVE)
 GREEN BACKGROUND (RETROREFLECTIVE)
 MATERIAL: 0.125" FLAT SHEET ALUMINUM WITH 12" BRACKETS

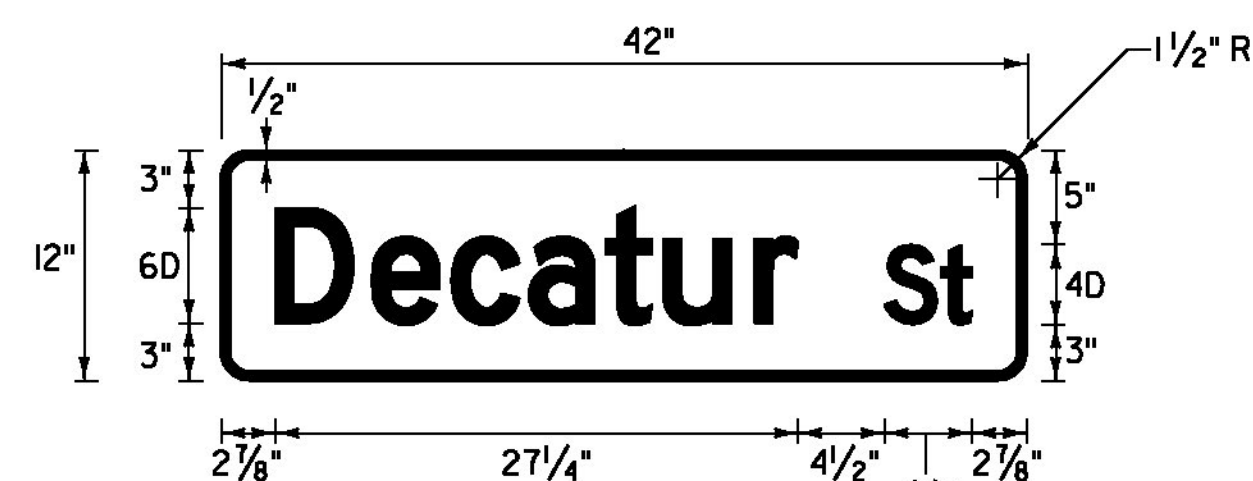


D3-1

LOCATION: HIGHGATE STA. 167+29, RT
 COLOR: WHITE BORDER AND TEXT (RETROREFLECTIVE)
 GREEN BACKGROUND (RETROREFLECTIVE)
 MATERIAL: 0.125" FLAT SHEET ALUMINUM WITH 12" BRACKETS

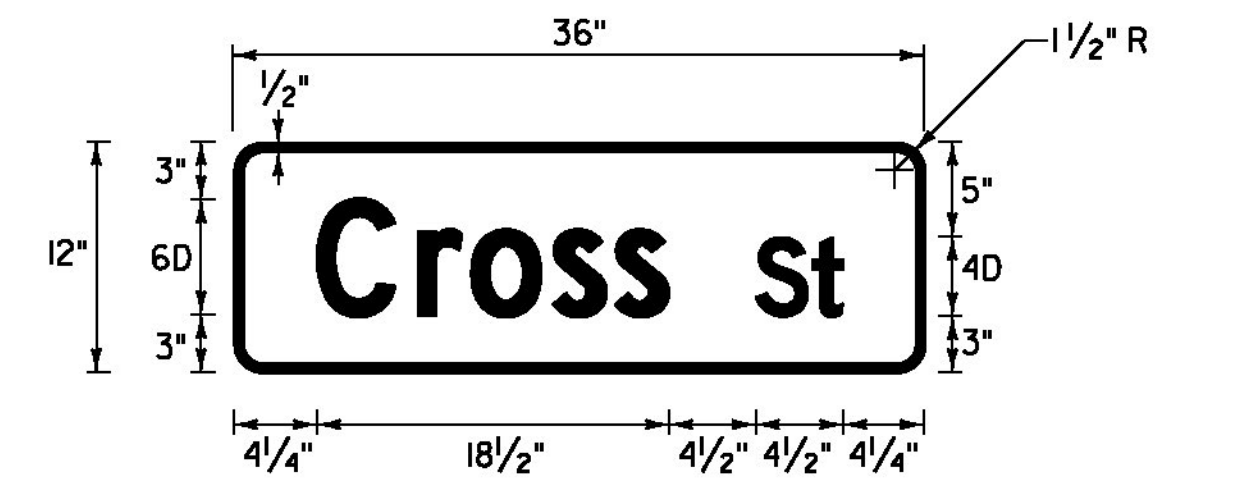


D3-1

LOCATION: HIGHGATE STA. 171+18, RT
 COLOR: WHITE BORDER AND TEXT (RETROREFLECTIVE)
 GREEN BACKGROUND (RETROREFLECTIVE)
 MATERIAL: 0.125" FLAT SHEET ALUMINUM WITH 12" BRACKETS

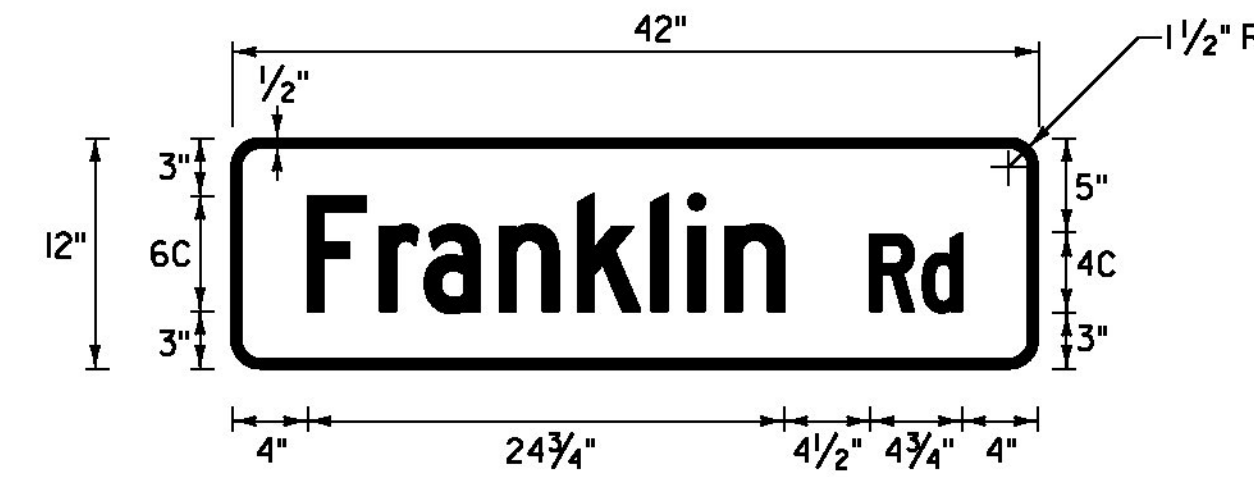

D3-1

LOCATION: HIGHGATE STA. 247+47, LT
 COLOR: WHITE BORDER AND TEXT (RETROREFLECTIVE)
 GREEN BACKGROUND (RETROREFLECTIVE)
 MATERIAL: 0.125" FLAT SHEET ALUMINUM WITH 12" BRACKETS

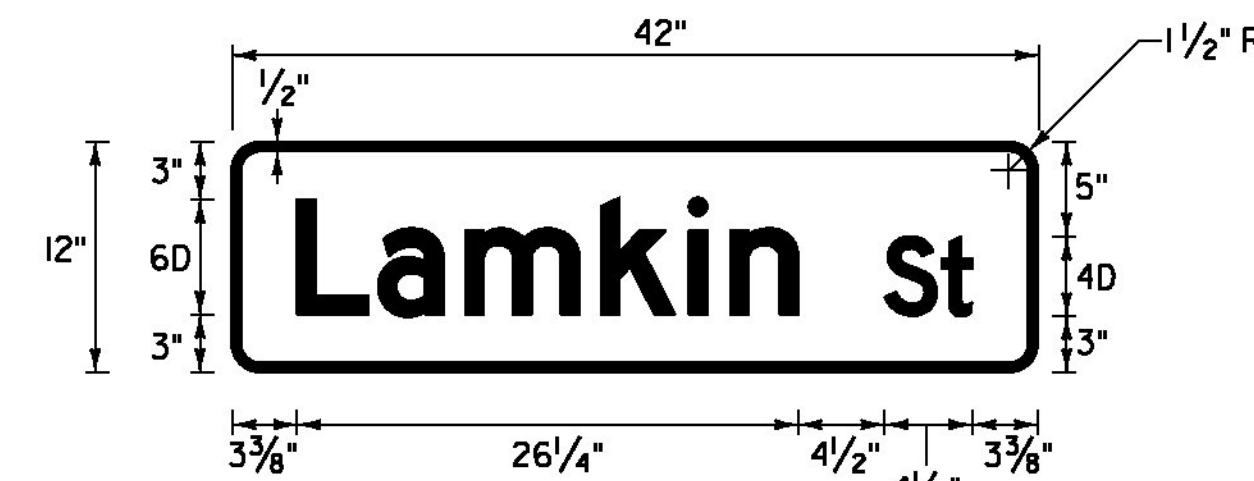

D3-1

LOCATION: HIGHGATE STA. 285+45, RT
 COLOR: WHITE BORDER AND TEXT (RETROREFLECTIVE)
 GREEN BACKGROUND (RETROREFLECTIVE)
 MATERIAL: 0.125" FLAT SHEET ALUMINUM WITH 12" BRACKETS

NOT TO SCALE

NOTE: SEE TRAFFIC SIGN NOTES ON SHEET 119.

**TRAFFIC SIGN
 DETAIL
 SHEET #2**

PROJECT NAME: SWANTON-SHELDON
 PROJECT NUMBER: STP 2715(I)

FILE NAME: p07cl86.dgn PLOT DATE: 4/24/2014
 PROJECT LEADER: G. EDWARDS DRAWN BY: G. BARRETT
 DESIGNED BY: G. BARRETT CHECKED BY: M. FOISY
 SHEET 113 OF 121

