

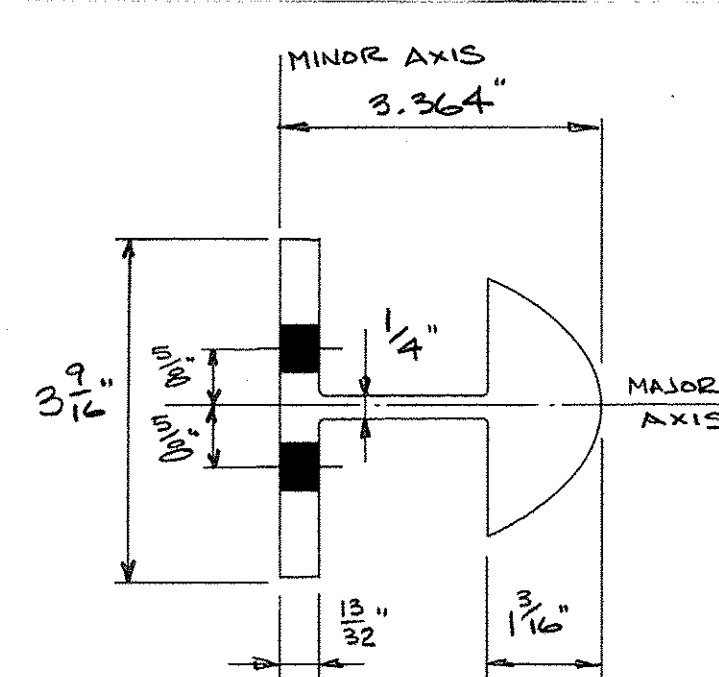
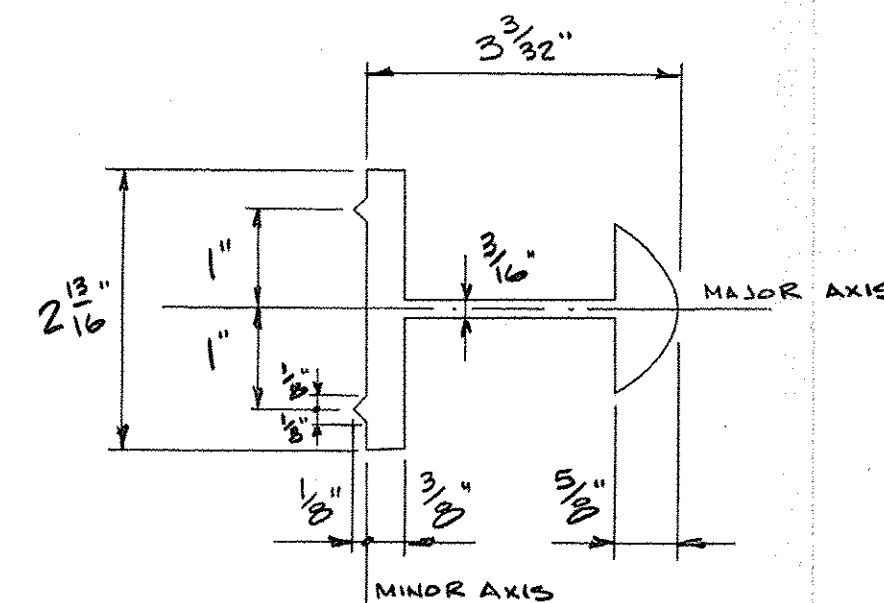
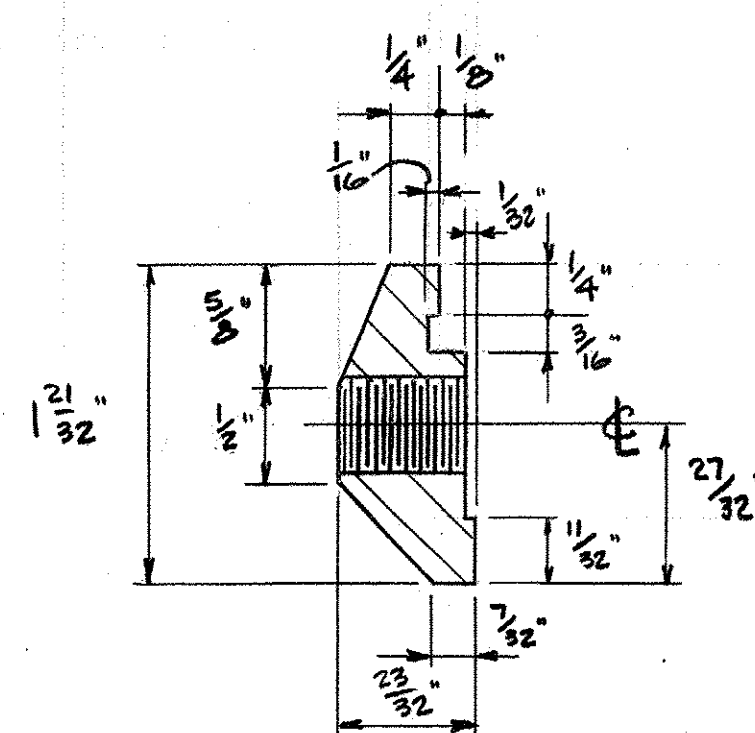
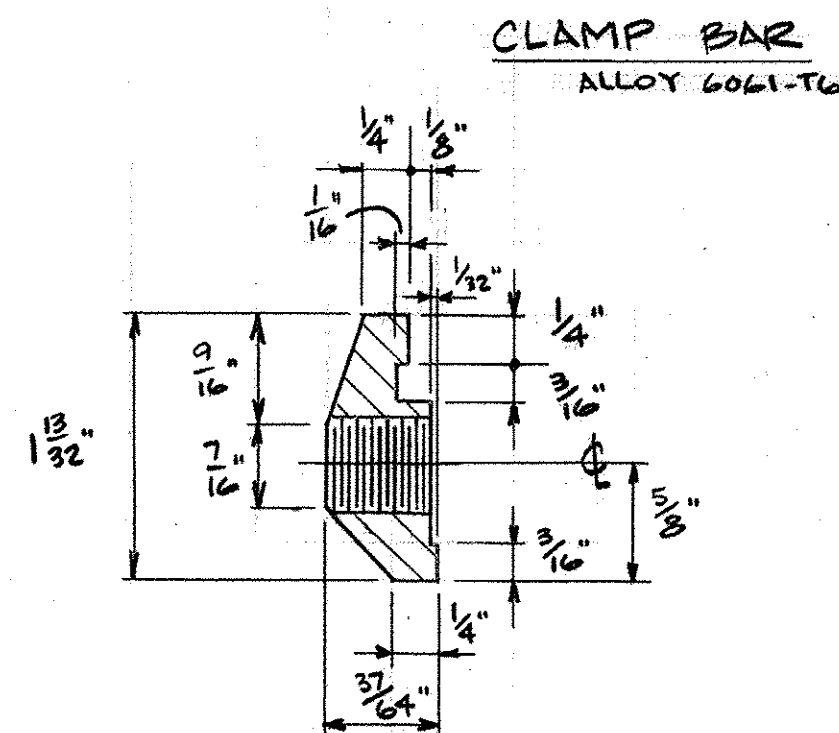


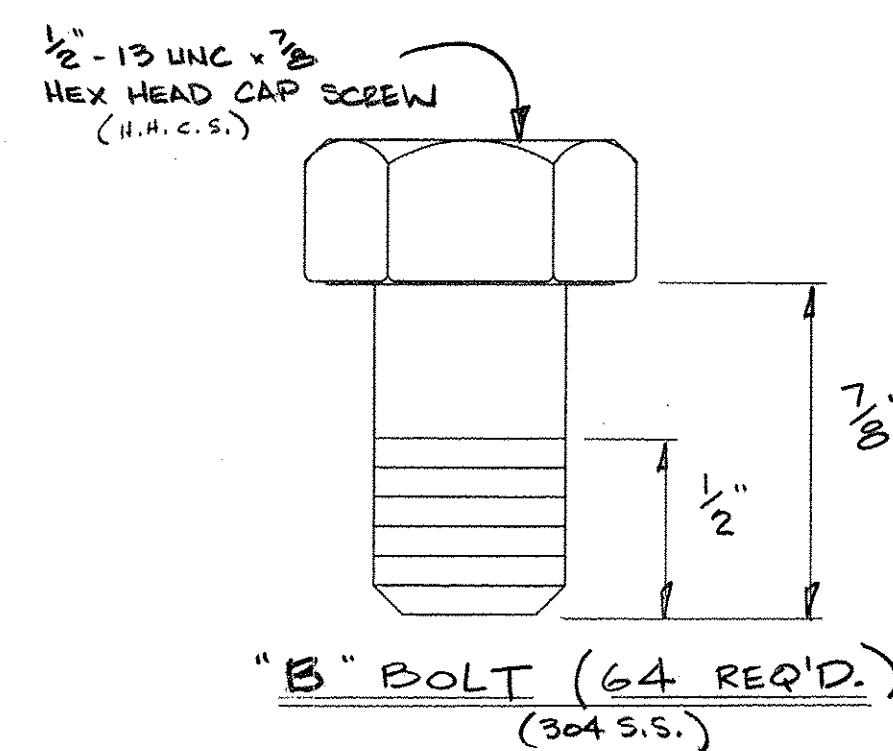

QTY.	Pc.Mk.	"H"
1	S2	3/16"
1	S3	1/8"
1	S5	0
1	S6	1/4"

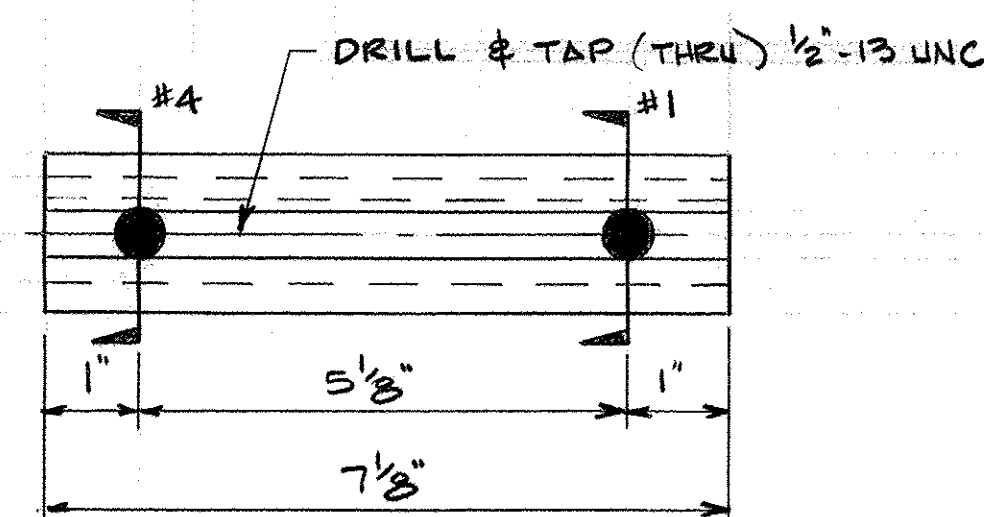

CLAMP BAR #4 (16 REQ'D.)

CLAMP BAR #1 (56 REQ'D.)

JOB No. AB97062		
QTY.	Pi.Mk.	DESCRIPTION
ONE	H1	HANDRAIL EXTRUSION 3 ³ / ₈ " x 4" x 11'-8 ³ / ₄ " "CURVED"
ONE	H2	ditto
2	T1	TRAFFIC RAIL EXTRUSION 4" x 4 ³ / ₄ " x 24'-11 ³ / ₄ " "CURVED"
2	T2	ditto
ONE EACH	S1	APPROACH POST H 5 ¹ / ₂ " x 7 ¹ / ₄ " x 1/4" @ C'-6
	S2	
	S3	
	S4	
	C1	
	C2	
	C3	
	C4	
	S5	APPROACH POST H 5 ¹ / ₂ " x 7 ¹ / ₄ " x 1/4" @ C'-6
	S6	
	S7	
	C5	
	C6	
	C7	
	SS1	STANDOFF H 5 ¹ / ₂ " x 7 ¹ / ₄ " x 1/4" @ 2'-3 ³ / ₁₆ "
	SS2	
	SS3	2'-1 ¹ / ₈ "
	SS4	1'-11 ³ / ₁₆ "
	SS5	1'-9 ⁵ / ₁₆ "
	SS6	1'-2 ³ / ₈ "
	SS7	1'-1 ⁵ / ₈ "
	SC1	1'-0 ³ / ₁₆ "
	SC2	2'-3 ³ / ₄ "
	SC3	2'-0 ⁵ / ₁₆ "
	SC4	1'-10 ³ / ₁₆ "
	SC5	1'-3
	SC6	1'-2
	SC7	1'-1
1 / 1	S1 / S4	HANDRAIL SPLICE 2 ⁵ / ₁₆ " x 3 ⁵ / ₃₂ " @ 2'-0
1 / 1	S2 / S3	TRAFFIC RAIL SPLICE 3 ¹ / ₁₆ " x 3'-36" @ 3'-0
1 / 1	SS / SS6	ditto
56	1	CLAMP BAR EXT. 3/64" x 1 ¹ / ₃₂ " @ 7 ¹ / ₂ "
16	4	CLAMP BAR EXT. 3/32" x 1 ¹ / ₃₂ " @ 7 ¹ / ₂ "
2	MA-HR	HANDRAIL END CAP
4	ME-TR	TRAFFIC RAIL END CAP
64	"B" BOLT	1/2"-13 UNC x 7/8" H.H. C.S.
64	1/2"	(304) S.S. FLAT WASHERS
72	1/2"-13 UNC x 1 1/2"	(304) S.S. H.H. C.S.
112	1/2"-13 UNC x 1"	(A193-B2) S.S. H.H. C.S.
32	1/2"-13 UNC x 3/4"	(A193-B2) S.S. H.H. C.S.
72	1/2"-13 UNC (304)	S.S. HEX NUTS
144	1/2"	ALUM. FLAT WASHERS (304, J4)

AUCIELLO IRON WORKS INC
560 MAIN ST. HUDSON, MA (978) 568-8382

VERMONT AGENCY OF TRANSPORTATION
HARTFORD # STP 2701(1)
RT. 14

ALUM. APPROACH RAIL

SURFACE PREP: NONE	FINISH: MILL
------------------------------	------------------------

FOR: VERMONT RECREATIONAL

DR: 148P 6-20-09	DWG. NO.
------------------	----------

CHK: VM	7-10-09	BR-2961
---------	---------	---------

JOB NO. AB97062-1001 SHEET 3 OF 3

AD07002 1001	
--------------	--