

REHAB, Dis, CBs OR MHS, CLASS I OR II
 STA. 261+53, LT
 STA. 263+13, LT
 STA. 264+62, LT
 STA. 265+48, LT
 STA. 266+82, LT


CHANGING ELEVATION OF SEWER MANHOLES
 STA. 261+73, LT
 STA. 263+39, LT

DURABLE 4 INCH WHITE LINE
 (ALL LINES WILL INCLUDE EDGE LINE BREAKS AND
 RADII FOR SIDE ROADS)
 STA. 261+50 TO 267+50, SOLID LT & RT

DURABLE 4 INCH YELLOW LINE
 (ALL LINES WILL INCLUDE C BREAKS FOR SIDE ROADS)
 STA. 261+50 TO 267+50, SOLID LT & RT

TEMPORARY 4 INCH WHITE LINE, PAINT
 (ALL LINES WILL INCLUDE EDGE LINE BREAKS AND
 RADII FOR SIDE ROADS)
 STA. 261+50 TO 267+50, SOLID LT & RT

TEMPORARY 4 INCH YELLOW LINE, PAINT
 (ALL LINES WILL INCLUDE C BREAKS FOR SIDE ROADS)
 STA. 261+50 TO 267+50, SOLID LT & RT

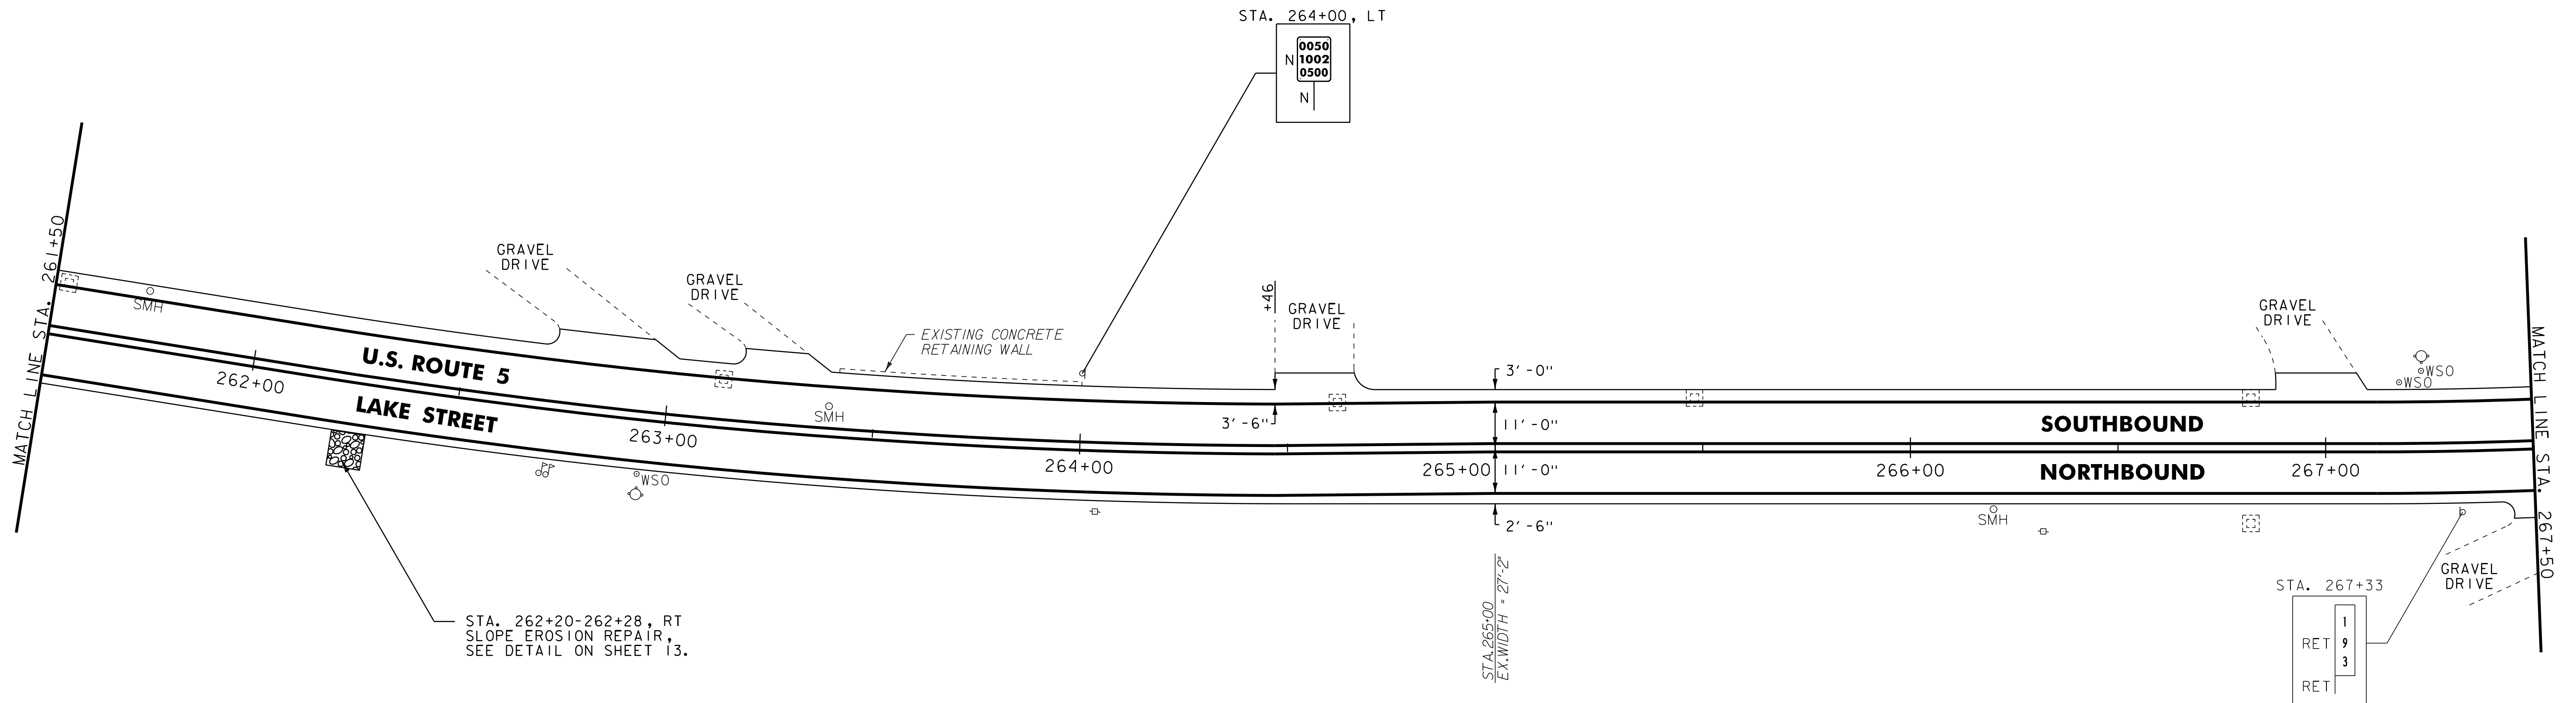

STA. 262+20-262+28, RT
 SLOPE EROSION REPAIR,
 SEE DETAIL ON SHEET 13.

STA. 265+00
 EX. WIDTH = 27'-2"

NOTES:
 1. FOR LEGENDS, SEE SHEET 16.
 2. ALL EXISTING SIGNS NOT SHOWN SHALL BE RETAINED.
 3. DURABLE MARKINGS DETAILED ON THIS SHEET ARE OPTION
 BID ITEMS. SEE SHEETS 5-6.

NOT TO SCALE

PROJECT LAYOUT SHEET #2	PROJECT NAME: BARTON	PLOT DATE: 30-OCT-2013 17:0
	PROJECT NUMBER: STP 2702(I)	
	FILE NAME: p07c192.dgn	DESIGNED BY: STANTEC
	DESIGNED BY: STANTEC	CHECKED BY: STANTEC

