

REHAB, DIS, CBS OR MHS, CLASS I OR II  
 STA. 280+30, RT

CHANGING ELEVATION OF SEWER MANHOLES

STA. 280+34, LT  
 STA. 281+18, LT  
 STA. 282+96, LT

ADJUSTING ELEVATION OF VALVE BOX

STA. 279+92, RT  
 STA. 281+00, RT

DURABLE 4 INCH WHITE LINE  
 (ALL LINES WILL INCLUDE EDGE LINE BREAKS AND RADI FOR SIDE ROADS)  
 STA. 279+50 TO 283+50, SOLID LT & RT  
 STA. 282+34 TO 282+64, SOLID LT (DIAGONALS)  
 STA. 283+04 TO 283+34, SOLID LT (DIAGONALS)

DURABLE 4 INCH YELLOW LINE  
 (ALL LINES WILL INCLUDE C BREAKS FOR SIDE ROADS)  
 STA. 279+50 TO 283+50, SOLID LT & RT


DURABLE 8 INCH WHITE LINE  
 STA. 282+60 TO 282+72, RT (HYDRANT)  
 (SEE DETAIL ON SHEET 14)

TEMPORARY 4 INCH WHITE LINE, PAINT  
 (ALL LINES WILL INCLUDE EDGE LINE BREAKS AND RADI FOR SIDE ROADS)  
 STA. 279+50 TO 283+50, SOLID LT & RT  
 STA. 282+34 TO 282+64, SOLID LT (DIAGONALS)  
 STA. 283+04 TO 283+34, SOLID LT (DIAGONALS)

TEMPORARY 4 INCH YELLOW LINE, PAINT  
 (ALL LINES WILL INCLUDE C BREAKS FOR SIDE ROADS)  
 STA. 279+50 TO 283+50, SOLID LT & RT

TEMPORARY 8 INCH WHITE LINE, PAINT  
 STA. 282+60 TO 282+72, RT (HYDRANT)  
 (SEE DETAIL ON SHEET 14)

REMOVING SIGNS  
 AS SHOWN - 5

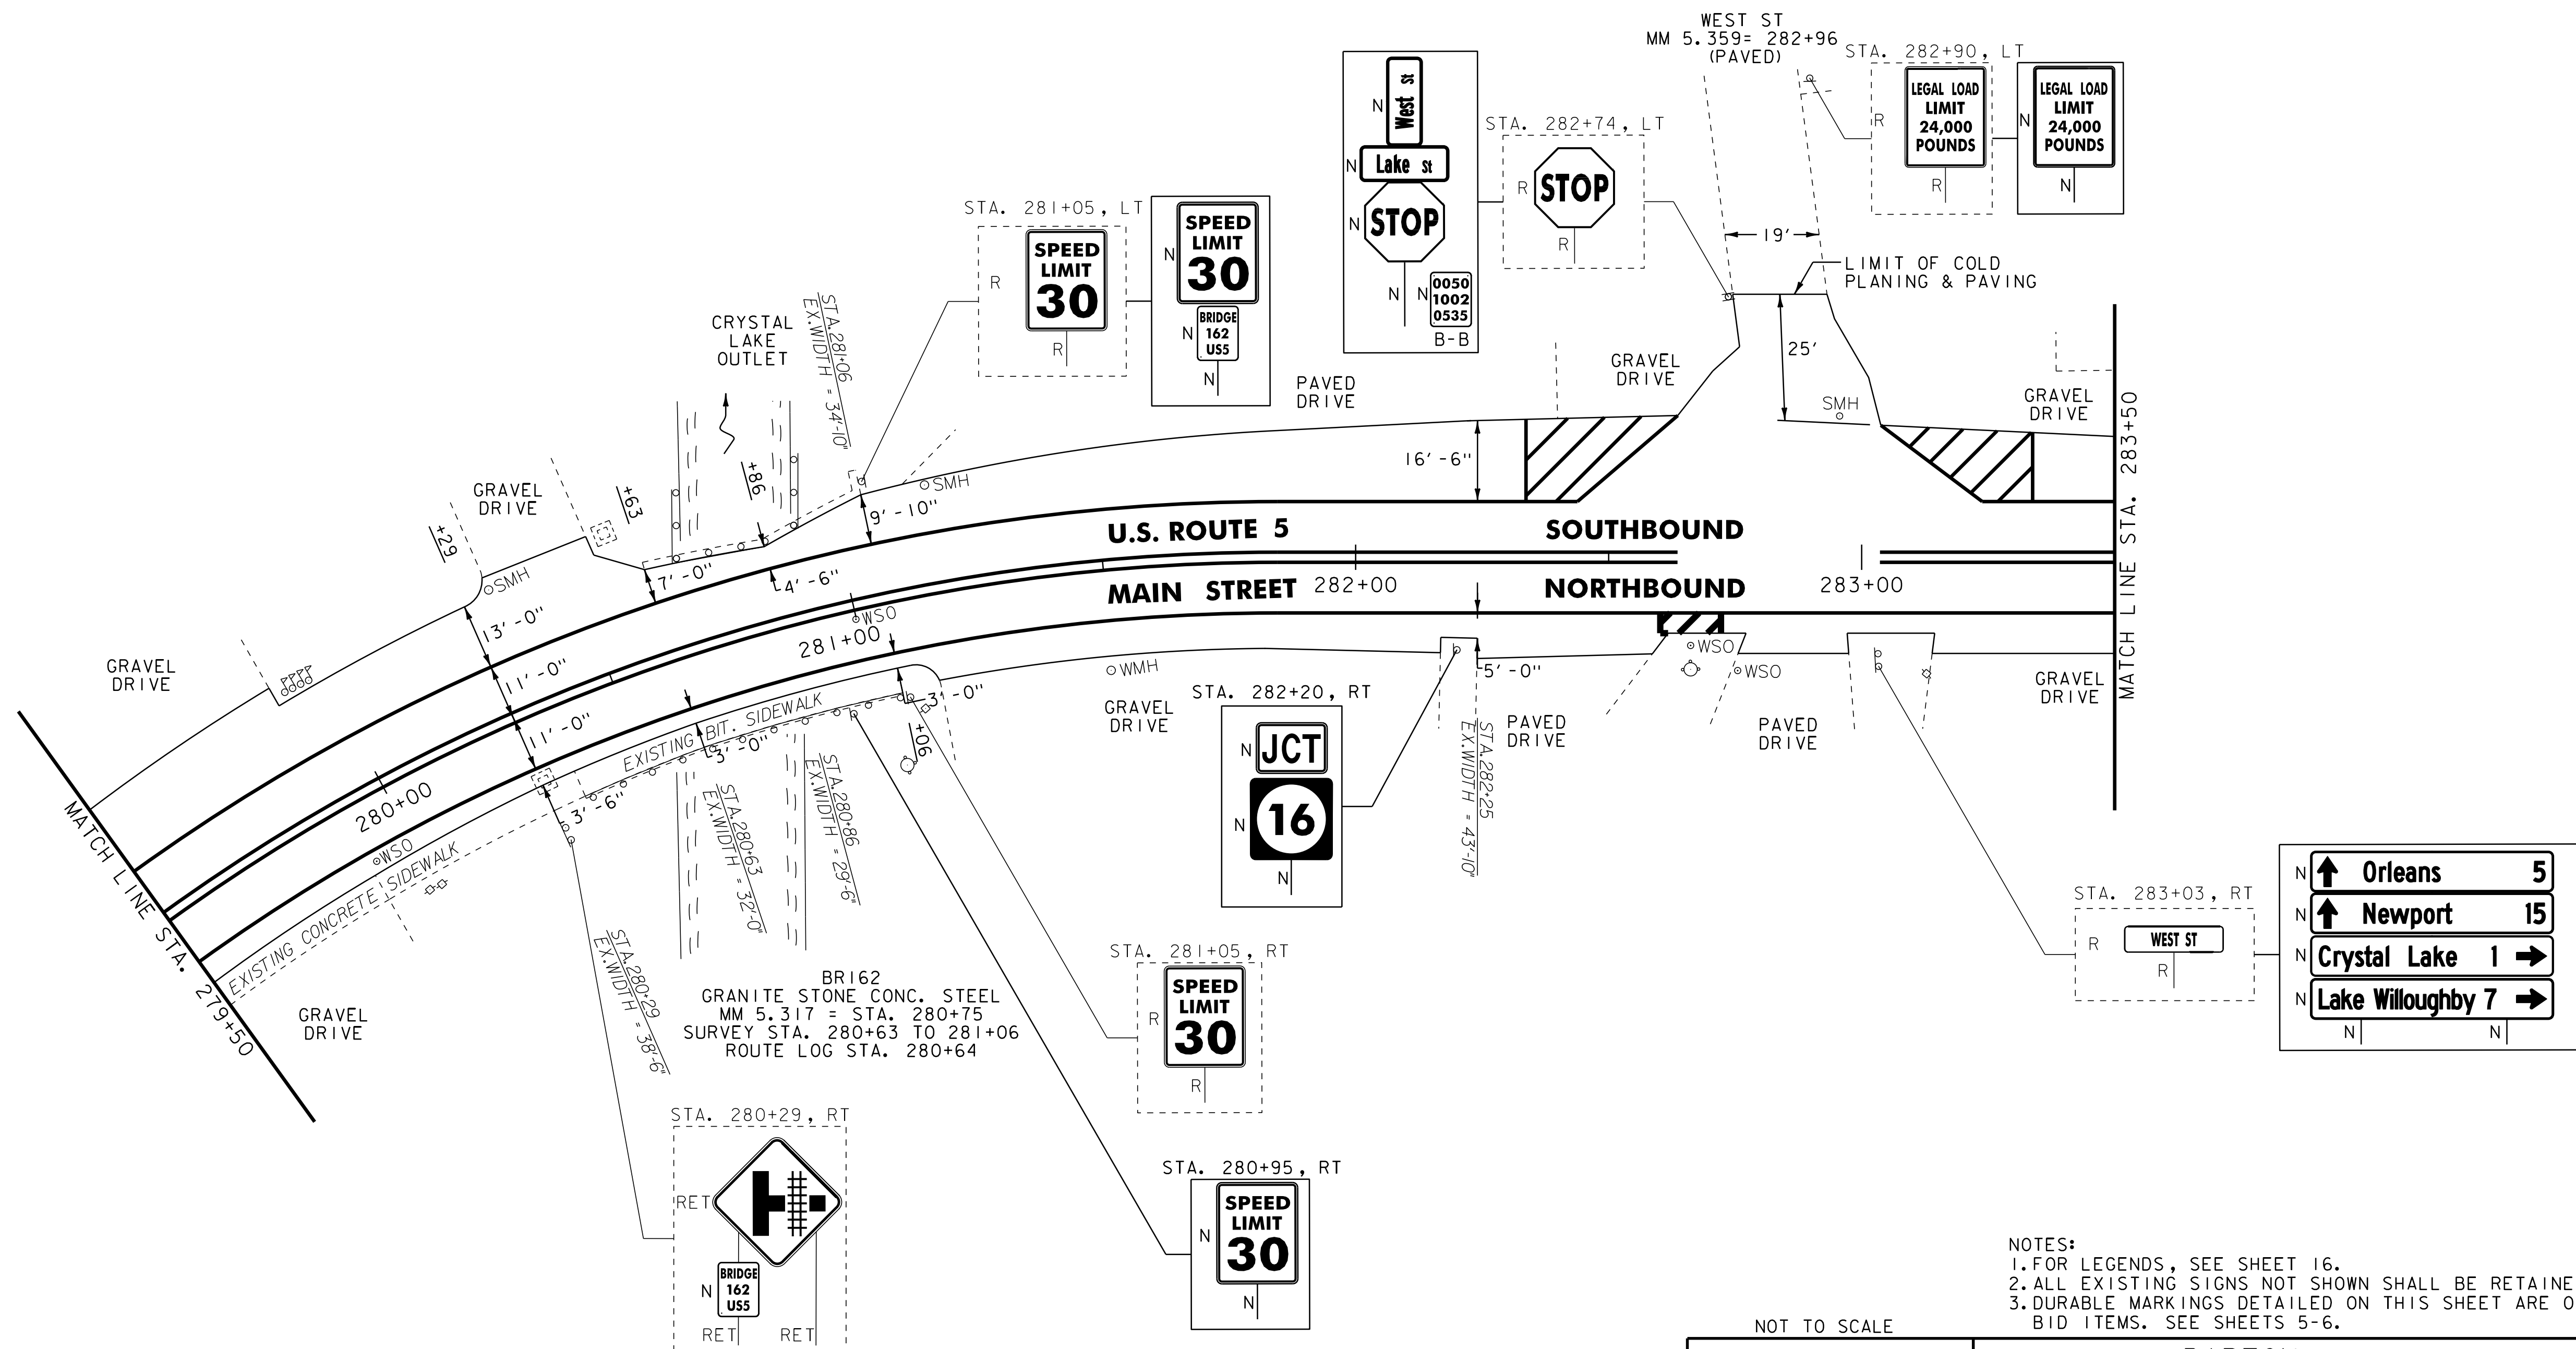

NOTES:  
 1. FOR LEGENDS, SEE SHEET 16.  
 2. ALL EXISTING SIGNS NOT SHOWN SHALL BE RETAINED.  
 3. DURABLE MARKINGS DETAILED ON THIS SHEET ARE OPTION BID ITEMS. SEE SHEETS 5-6.

NOT TO SCALE

<b>PROJECT LAYOUT SHEET #5</b>	PROJECT NAME: BARTON	PLOT DATE: 30-OCT-2013 17:00
	PROJECT NUMBER: STP 2702(I)	DRAWN BY: STANTEC
	FILE NAME: p07c192.dgn	DESIGNED BY: STANTEC
	IPARM FILE: p07c192105.i	CHECKED BY: STANTEC
		SHEET 20 OF 75

