

REHAB. DIS. CBS OR MHS. CLASS 1 OR II  
STA. 306+98, RT

CAST-IN-PLACE CONCRETE CURB, TYPE B  
STA. 306+82 TO 306+99, RT

REMOVAL OF EXISTING CURB  
STA. 306+96, RT

BITUMINOUS CONCRETE GUTTERS AND TRAFFIC ISLANDS  
STA. 309+75 TO 310+89, LT

PORTLAND CEMENT CONCRETE SIDEWALK, 5 INCH  
STA. 306+82 TO 306+99, RT

DETECTABLE WARNING SURFACE  
STA. 306+96, RT

ADJUST ELEVATION OF VALVE BOX  
STA. 310+85, LT

DURABLE 4 INCH WHITE LINE  
(ALL LINES WILL INCLUDE EDGE LINE BREAKS AND RADIUS FOR SIDE ROADS)  
STA. 306+50 TO 311+50, SOLID LT & RT

DURABLE 4 INCH YELLOW LINE  
(ALL LINES WILL INCLUDE C BREAKS FOR SIDE ROADS)  
STA. 306+50 TO 311+50, SOLID LT & RT


DURABLE 8 INCH WHITE LINE  
STA. 310+72 TO 310+84, LT (HYDRANT)  
(SEE DETAIL ON SHEET 14)

TEMPORARY 4 INCH WHITE LINE, PAINT  
(ALL LINES WILL INCLUDE EDGE LINE BREAKS AND RADIUS FOR SIDE ROADS)  
STA. 306+50 TO 311+50, SOLID LT & RT

TEMPORARY 4 INCH YELLOW LINE, PAINT  
(ALL LINES WILL INCLUDE C BREAKS FOR SIDE ROADS)  
STA. 306+50 TO 311+50, SOLID LT & RT

TEMPORARY 8 INCH WHITE LINE, PAINT  
STA. 310+72 TO 310+84, LT (HYDRANT)  
(SEE DETAIL ON SHEET 14)

REMOVING SIGNS  
AS SHOWN - 4

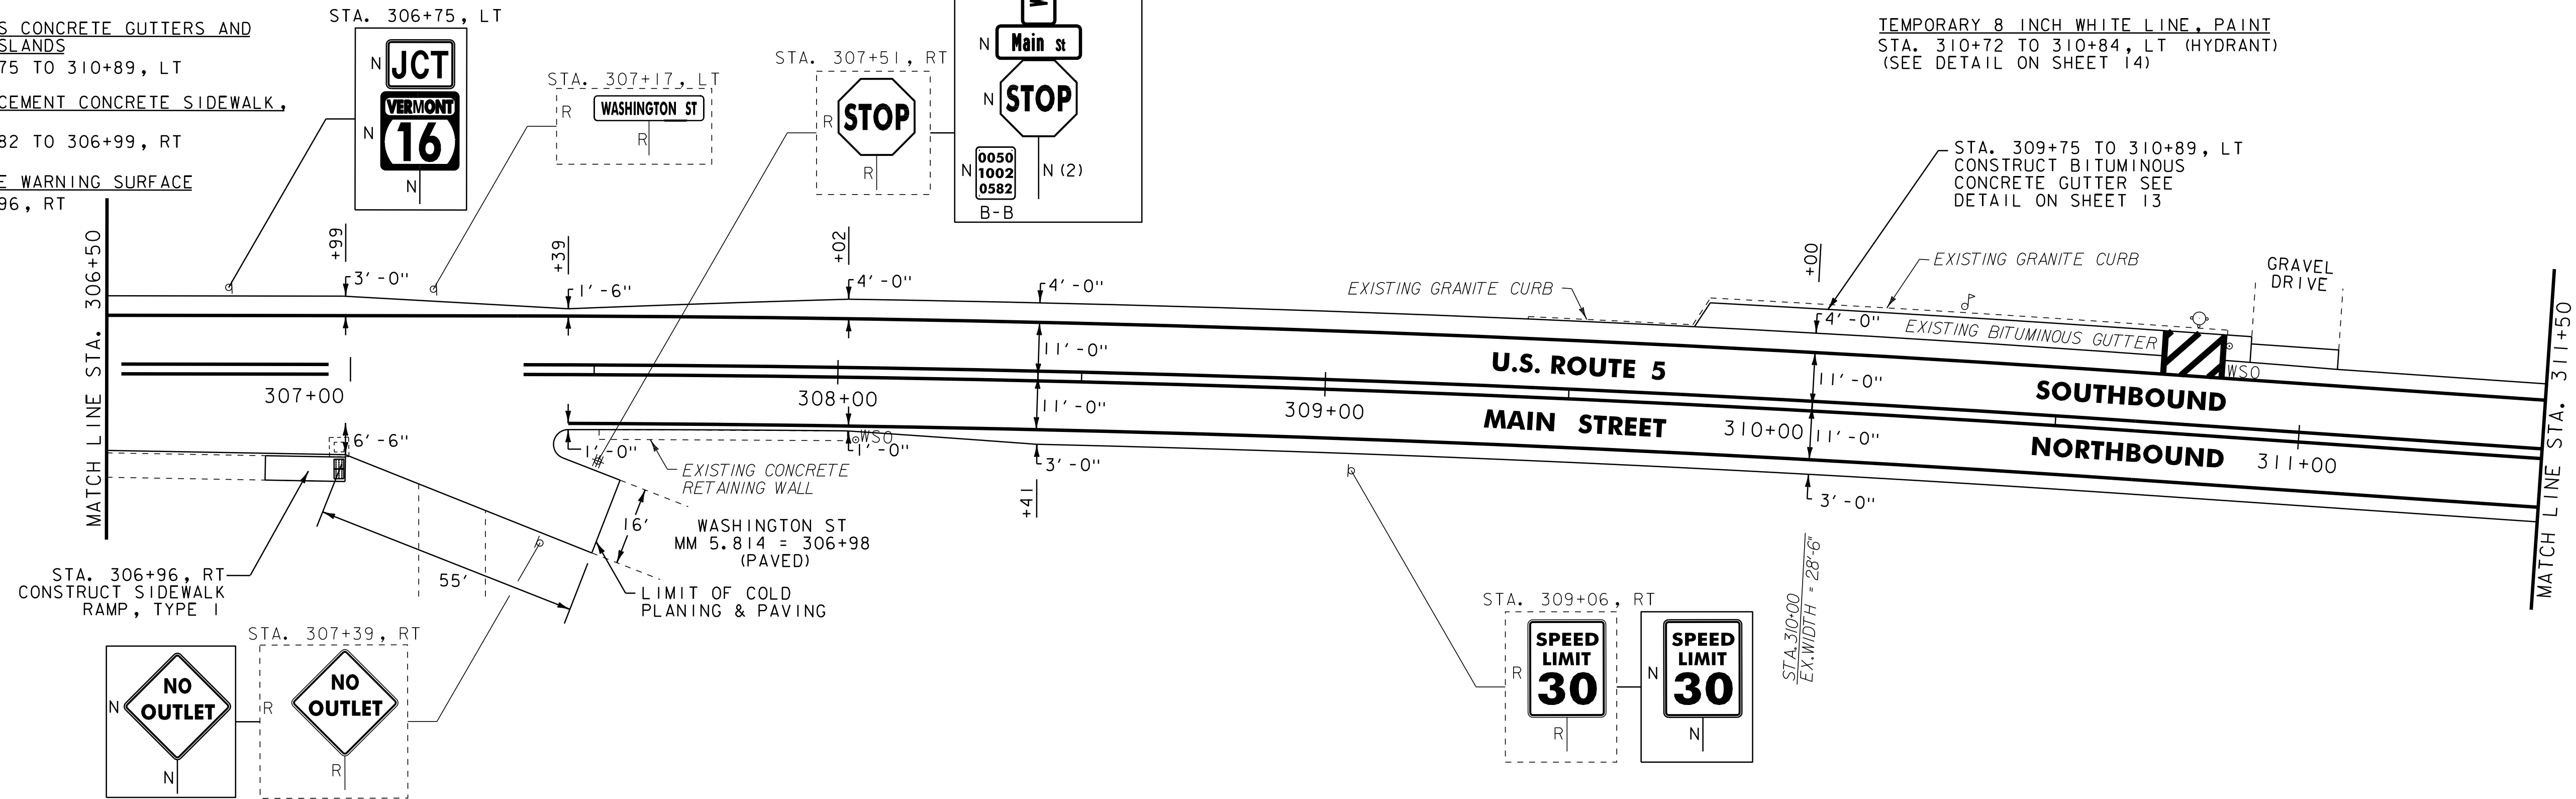

STEEL BEAM GUARDRAIL, GALVANIZED  
STA. 311+58.0 TO 320+08.0, LT

ANCHOR FOR STEEL BEAM RAIL  
STA. 311+58.0, LT  
STA. 320+08.0, LT

REMOVAL AND DISPOSAL OF GUARDRAIL  
STA. 311+58.0 TO 320+00.0, LT

DURABLE 4 INCH WHITE LINE  
(ALL LINES WILL INCLUDE EDGE LINE BREAKS AND RADIUS FOR SIDE ROADS)  
STA. 311+50 TO 315+90.24, SOLID LT & RT


DURABLE 4 INCH YELLOW LINE  
(ALL LINES WILL INCLUDE C BREAKS FOR SIDE ROADS)  
STA. 311+50 TO 315+90.24, SOLID LT & RT

TEMPORARY 4 INCH WHITE LINE, PAINT  
(ALL LINES WILL INCLUDE EDGE LINE BREAKS AND RADIUS FOR SIDE ROADS)  
STA. 311+50 TO 315+90.24, SOLID LT & RT

TEMPORARY 4 INCH YELLOW LINE, PAINT  
(ALL LINES WILL INCLUDE C BREAKS FOR SIDE ROADS)  
STA. 311+50 TO 315+90.24, SOLID LT & RT

REMOVING SIGNS  
AS SHOWN - 2

**END STP 2702(1) U.S. ROUTE 5  
STA. 315+90.24 = MM 5.983**

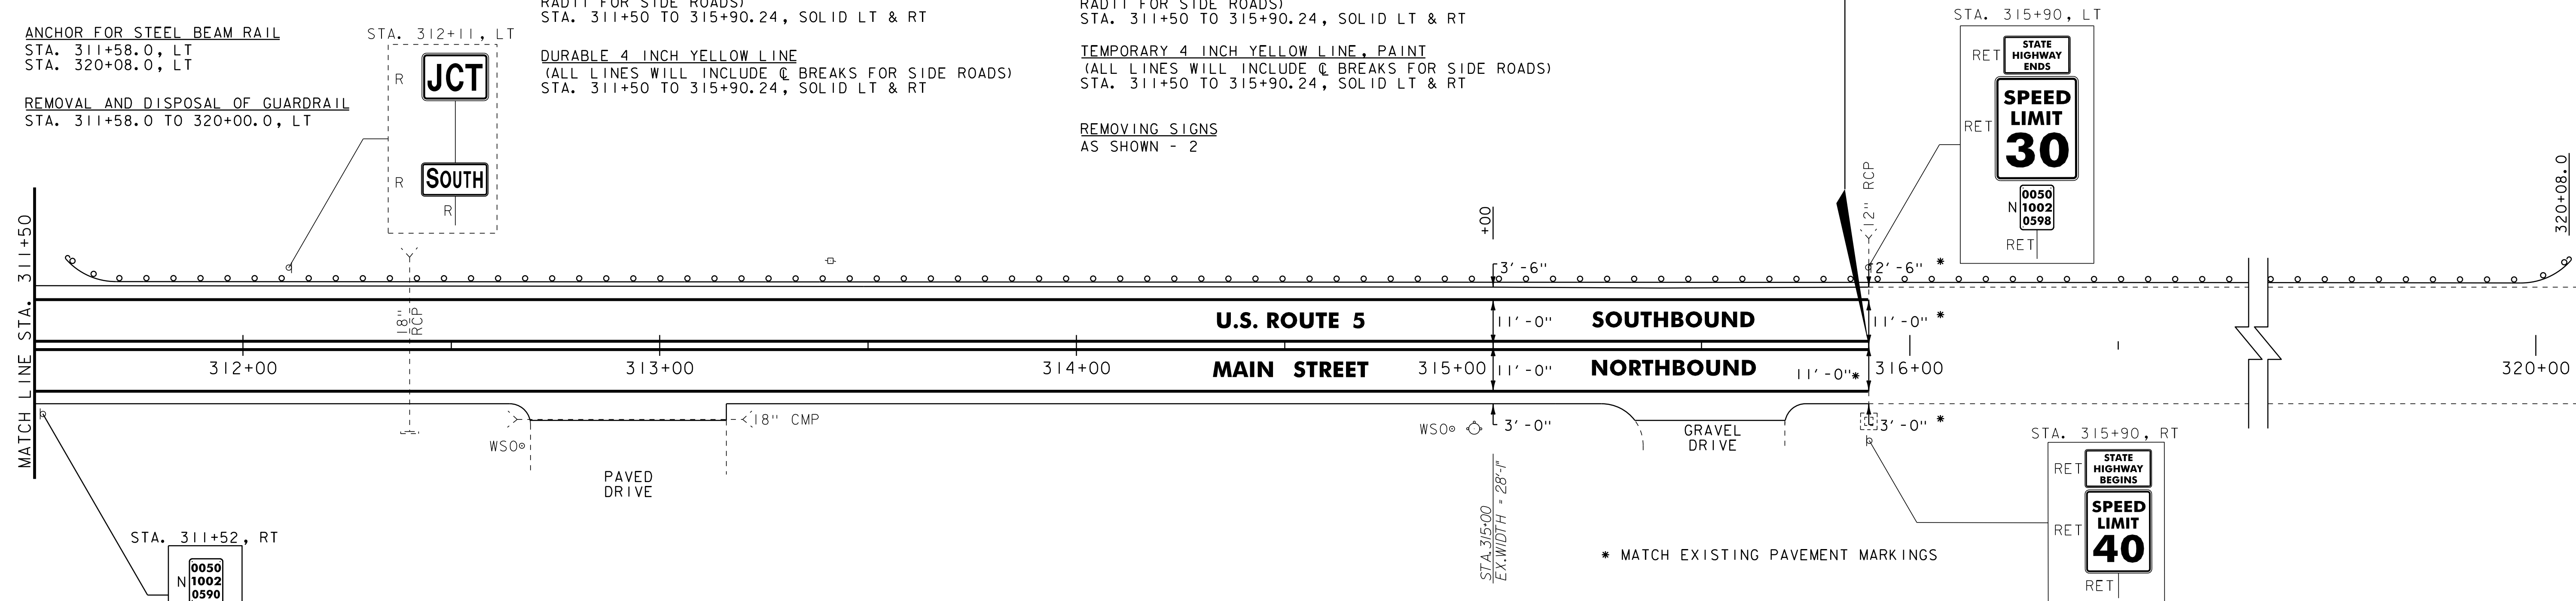

- NOTES:
- FOR LEGENDS, SEE SHEET 16.
  - ALL EXISTING SIGNS NOT SHOWN SHALL BE RETAINED.
  - DURABLE MARKINGS DETAILED ON THIS SHEET ARE OPTION BID ITEMS. SEE SHEETS 5-6.



NOT TO SCALE

**PROJECT LAYOUT SHEET #10**

PROJECT NAME: BARTON  
PROJECT NUMBER: STP 2702(1)

FILE NAME: p07c192.dgn  
PROJECT LEADER: JLL  
DESIGNED BY: STANTEC  
IPARM FILE: p07c192110.i

PLOT DATE: 30-OCT-2013 17:0  
DRAWN BY: STANTEC  
CHECKED BY: STANTEC  
SHEET 26 OF 75