

REHAB. DIS, CBS OR MHS, CLASS I OR II
 STA. 108+60, LT III+30 RT
 STA. 111+84, LT
 STA. 113+18, LT
 113+18 RT

CHANGING ELEVATION OF SEWER MANHOLES
 STA. 108+63, LT
 STA. 109+57, LT

DURABLE 4 INCH WHITE LINE
 (ALL LINES WILL INCLUDE EDGE LINE BREAKS AND
 RADIUS FOR SIDE ROADS)
 STA. 107+50 TO 113+50, SOLID LT & RT

DURABLE 4 INCH YELLOW LINE
 (ALL LINES WILL INCLUDE C BREAKS FOR SIDE ROADS)
 STA. 107+50 TO 113+50, SOLID LT & RT


DURABLE LETTER OR SYMBOL
 STA. 113+43, RT "SCHOOL"

TEMPORARY 4 INCH WHITE LINE, PAINT
 (ALL LINES WILL INCLUDE EDGE LINE BREAKS AND
 RADIUS FOR SIDE ROADS)
 STA. 107+50 TO 113+50, SOLID LT & RT

TEMPORARY 4 INCH YELLOW LINE, PAINT
 (ALL LINES WILL INCLUDE C BREAKS FOR SIDE ROADS)
 STA. 107+50 TO 113+50, SOLID LT & RT

TEMPORARY LETTER OR SYMBOL, PAINT
 STA. 113+43, RT "SCHOOL"

REMOVING SIGNS
 AS SHOWN - 4

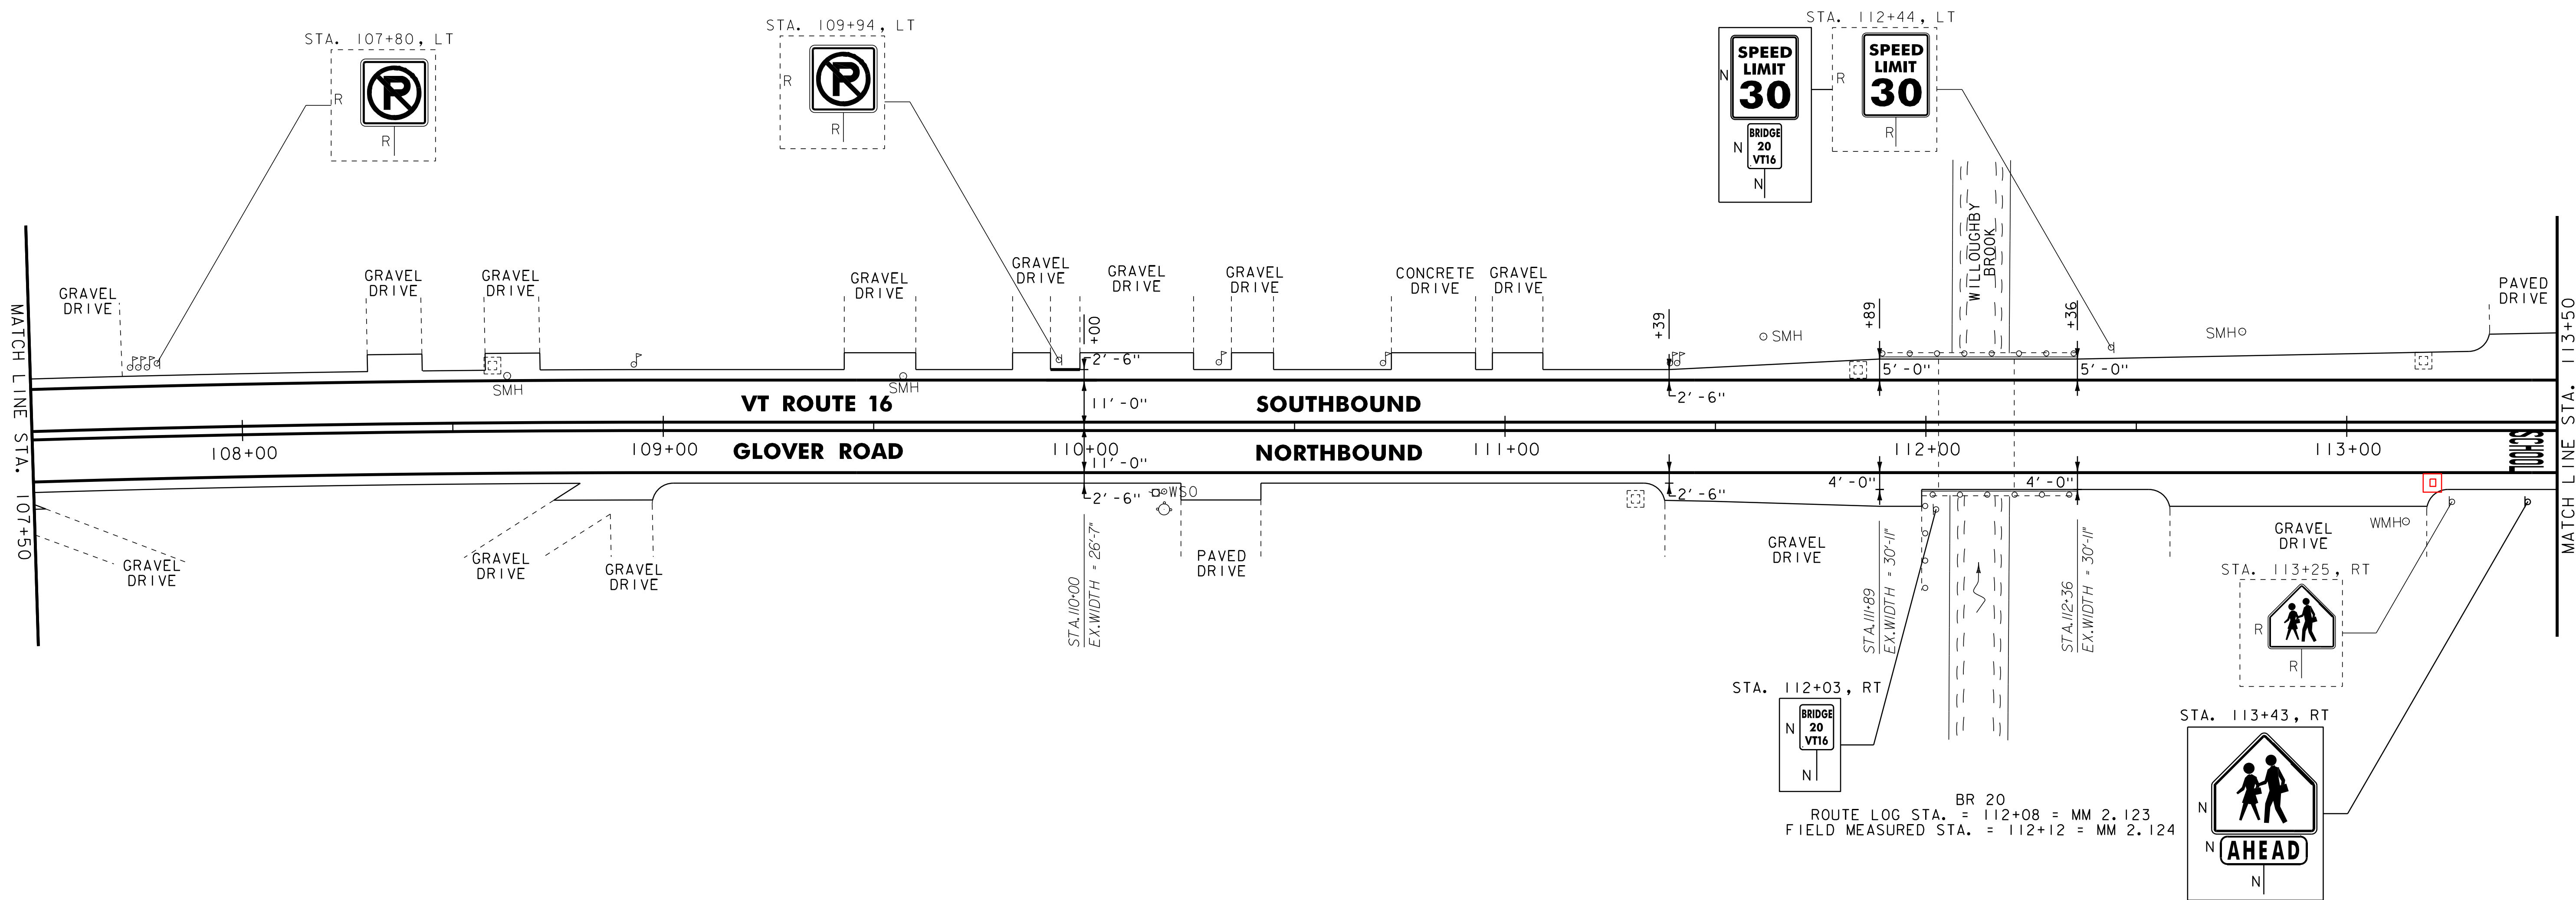

NOTES:
 1. FOR LEGENDS, SEE SHEET 16.
 2. ALL EXISTING SIGNS NOT SHOWN SHALL BE RETAINED.
 3. DURABLE MARKINGS DETAILED ON THIS SHEET ARE OPTION
 BID ITEMS. SEE SHEETS 5-6.



NOT TO SCALE

**PROJECT
 LAYOUT
 SHEET #14**

PROJECT NAME: BARTON
 PROJECT NUMBER: STP 2702(I)

FILE NAME: p07c192.dgn
 PROJECT LEADER: JLL
 DESIGNED BY: STANTEC
 IPARM FILE: p07c192114.i

PLOT DATE: 30-OCT-2013 17:0
 DRAWN BY: STANTEC
 CHECKED BY: STANTEC
 SHEET 30 OF 75