

REHAB. Dis, CBs OR MHS, CLASS I OR II  
 STA. 117+97, RT  
 STA. 118+15, RT  
 STA. 120+62, RT  
 STA. 121+86, RT

CHANGING ELEVATION OF SEWER MANHOLES  
 STA. 118+21, RT  
 STA. 119+23, RT

CAST-IN-PLACE CONCRETE CURB, TYPE B  
 STA. 117+93, RT  
 STA. 118+19, RT  
 STA. 119+80, LT  
 STA. 120+04, RT

REMOVAL OF EXISTING CURB  
 STA. 117+93, RT  
 STA. 118+19, RT  
 STA. 119+80, LT  
 STA. 120+04, RT

PORTLAND CEMENT CONCRETE SIDEWALK, 5 INCH  
 STA. 117+93, RT  
 STA. 118+19, RT  
 STA. 119+80, LT  
 STA. 120+04, RT

DETECTABLE WARNING SURFACE  
 STA. 117+93, RT  
 STA. 118+19, RT  
 STA. 119+80, LT  
 STA. 120+04, RT

ADJUSTING ELEVATION OF VALVE BOX  
 STA. 118+02, LT  
 STA. 121+72, LT

DURABLE 4 INCH WHITE LINE  
 (ALL LINES WILL INCLUDE C BREAKS FOR SIDE ROADS)  
 STA. 117+50 TO 122+00, SOLID LT & RT

DURABLE 4 INCH YELLOW LINE  
 (ALL LINES WILL INCLUDE C BREAKS FOR SIDE ROADS)  
 STA. 117+50 TO 122+00, SOLID LT & RT  
 STA. 118+06, DOUBLE SOLID RT (SCHOOL ST)

DURABLE 24 INCH STOP BAR  
 STA. 118+06, RT (SCHOOL ST)

DURABLE LETTER OR SYMBOL  
 STA. 118+06, RT "STOP" (SCHOOL ST)  
 STA. 118+59, LT "SCHOOL"

DURABLE CROSSWALK MARKING  
 STA. 117+97 TO 118+15, RT  
 STA. 119+89, LT - RT

TEMPORARY 4 INCH WHITE LINE, PAINT  
 (ALL LINES WILL INCLUDE C BREAKS FOR SIDE ROADS)  
 STA. 117+50 TO 122+00, SOLID LT & RT


TEMPORARY 4 INCH YELLOW LINE, PAINT  
 (ALL LINES WILL INCLUDE C BREAKS FOR SIDE ROADS)  
 STA. 117+50 TO 122+00, SOLID LT & RT  
 STA. 118+06, DOUBLE SOLID RT (SCHOOL ST)

TEMPORARY 24 INCH STOP BAR, PAINT  
 STA. 118+06, RT (SCHOOL ST)

TEMPORARY LETTER OR SYMBOL, PAINT  
 STA. 118+06, RT "STOP" (SCHOOL ST)  
 STA. 118+59, LT "SCHOOL"

TEMPORARY CROSSWALK MARKING, PAINT  
 STA. 117+97 TO 118+15, RT  
 STA. 119+89, LT - RT

REMOVING SIGNS  
 AS SHOWN - II

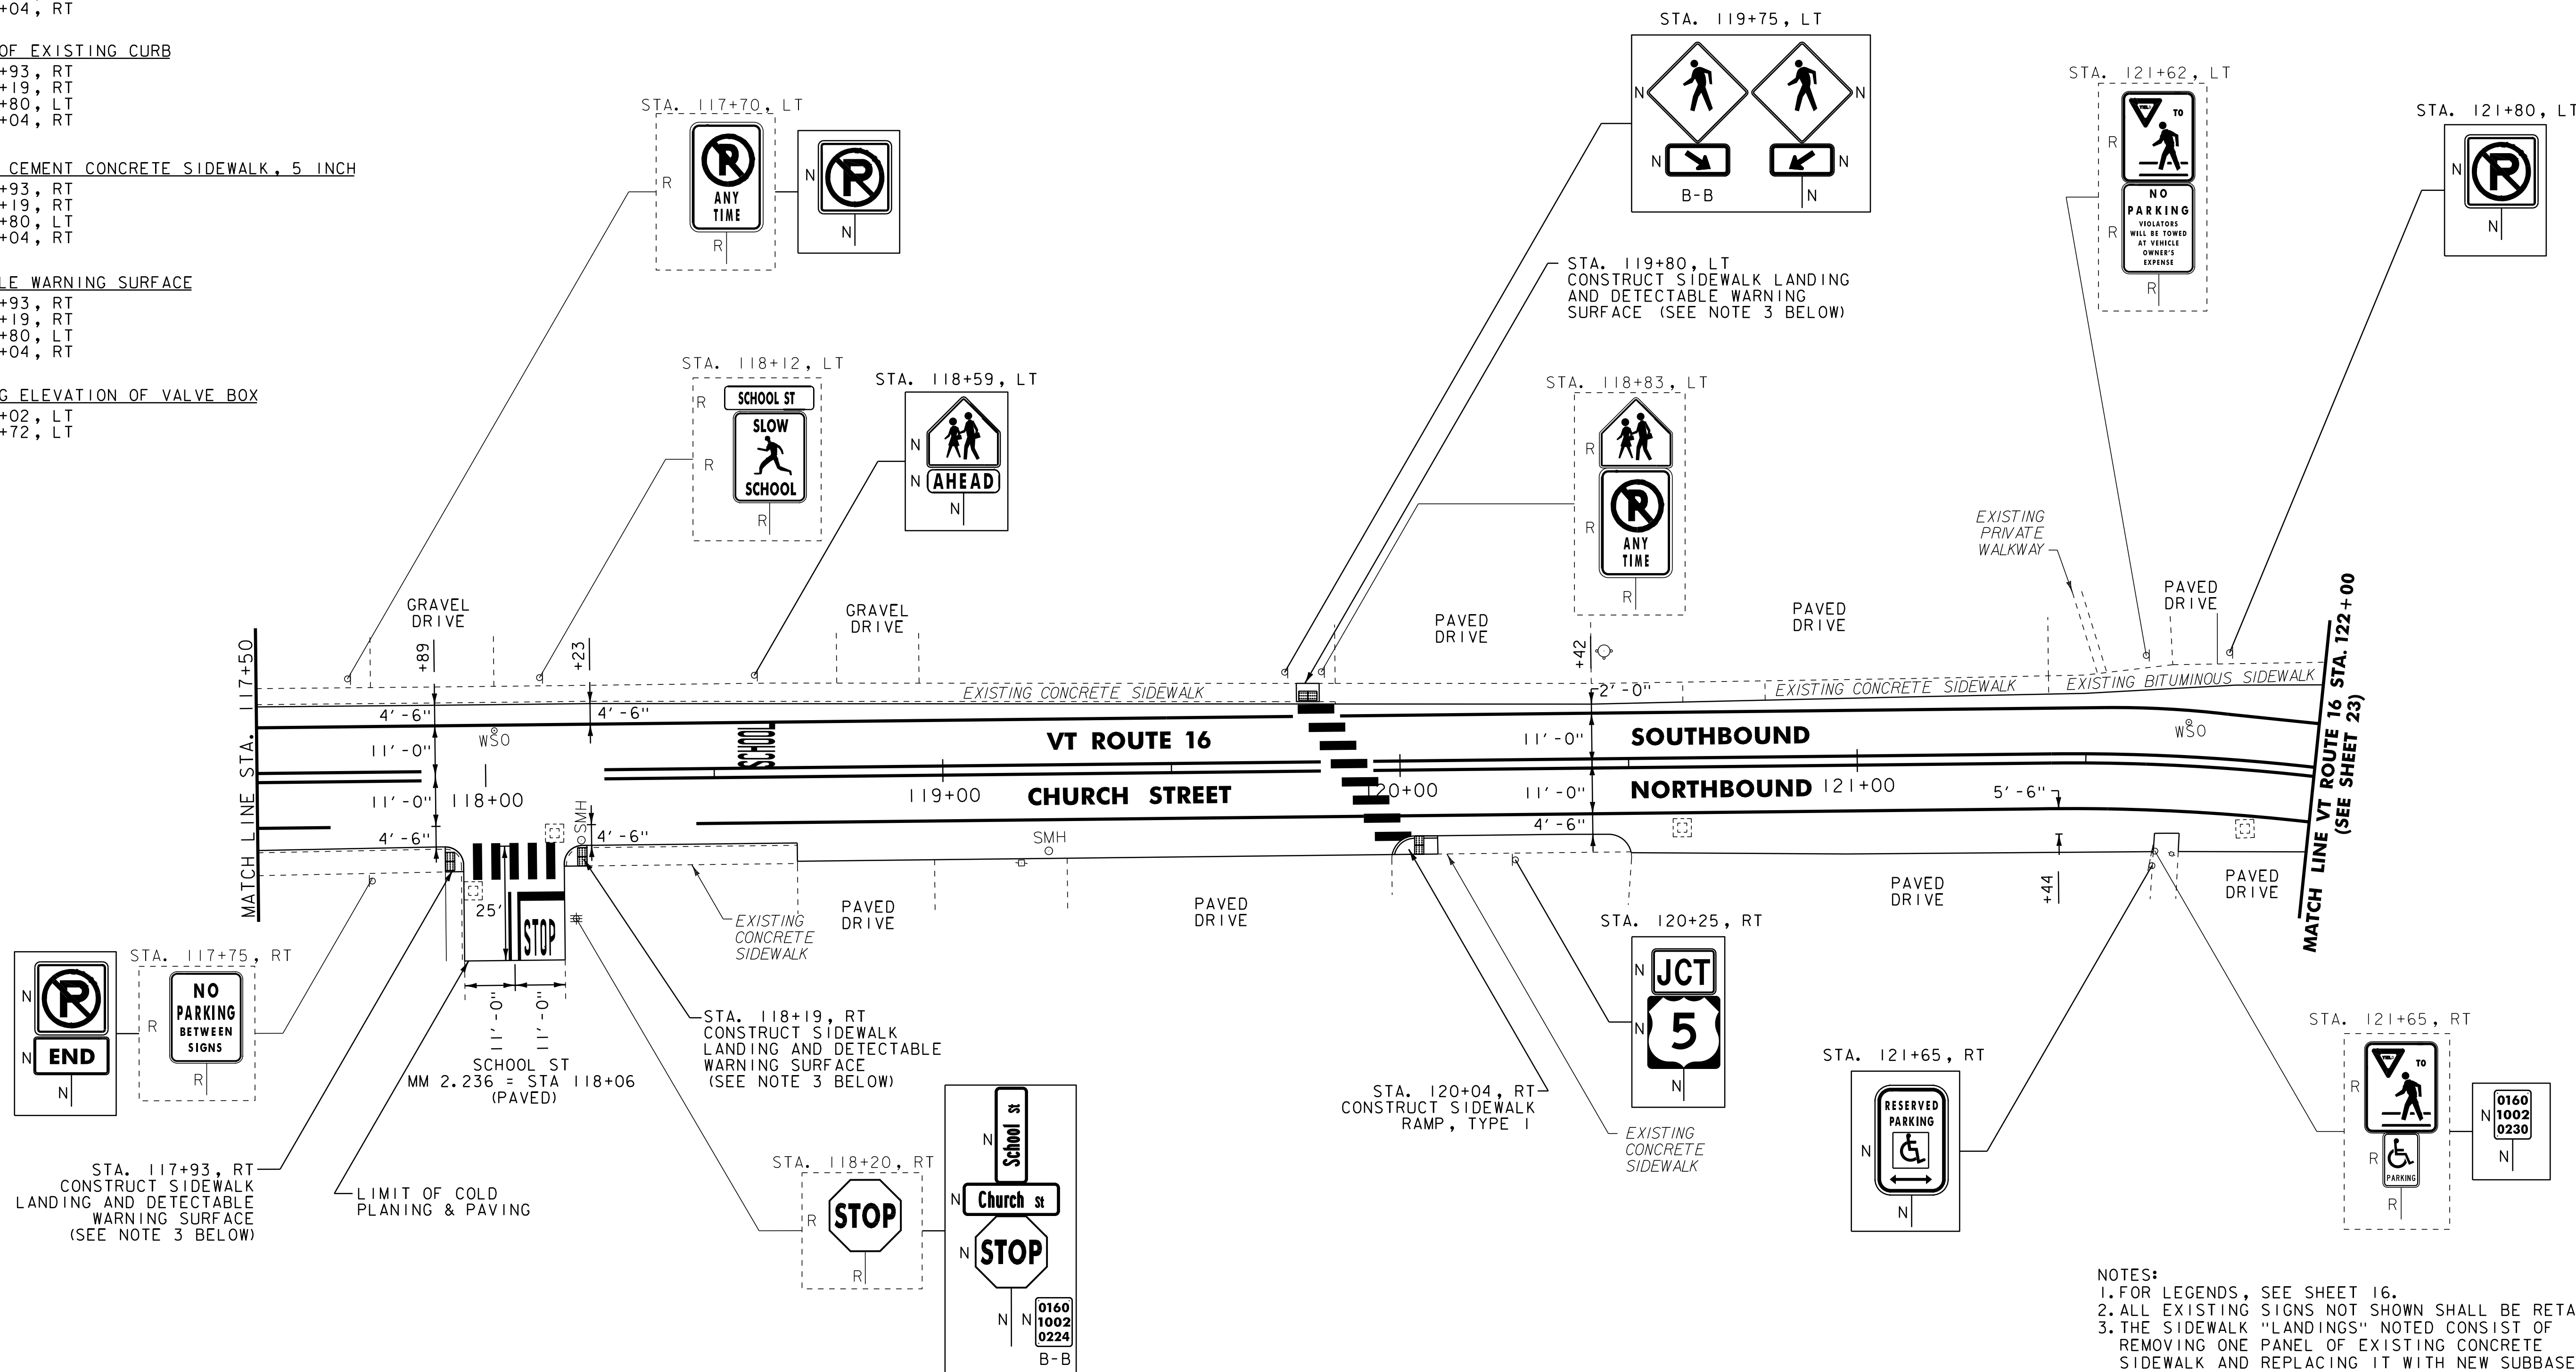

- NOTES:
1. FOR LEGENDS, SEE SHEET 16.
  2. ALL EXISTING SIGNS NOT SHOWN SHALL BE RETAINED.
  3. THE SIDEWALK "LANDINGS" NOTED CONSIST OF REMOVING ONE PANEL OF EXISTING CONCRETE SIDEWALK AND REPLACING IT WITH NEW SUBBASE, CONCRETE AND DETECTABLE WARNING SURFACE. FOR PAY ITEMS, SEE SHEETS 7-10.
  4. DURABLE MARKINGS DETAILED ON THIS SHEET ARE OPTION BID ITEMS. SEE SHEETS 5-6.

NOT TO SCALE

<b>PROJECT LAYOUT SHEET #16</b>	PROJECT NAME: BARTON	PLOT DATE: 30-OCT-2013 17:0
	PROJECT NUMBER: STP 2702(I)	DRAWN BY: STANTEC
	FILE NAME: p07c192.dgn	DESIGNED BY: STANTEC
	IPARM FILE: p07c192116.i	CHECKED BY: STANTEC

