

REHAB, Dis, CBs OR Mhs, CLASS I OR II
 STA. 9+43, LT
 STA. 10+63, LT

STEEL BEAM GUARDRAIL, GALVANIZED
 STA. 8+69.0 TO 9+00.0, RT
 (CONNECT TO EXISTING SB GUARDRAIL)

ANCHOR FOR STEEL BEAM RAIL
 STA. 9+00.0, RT

REMOVAL AND DISPOSAL OF GUARDRAIL
 STA. 8+69 TO 8+80, RT

ADJUST ELEVATION OF VALVE BOX
 STA. 10+38, LT
 STA. 10+79, RT
 STA. 10+82, RT
 STA. 10+83, LT

TEMPORARY 4 INCH WHITE LINE, PAINT
 (ALL LINES WILL INCLUDE EDGE LINE BREAKS AND
 RADIUS FOR SIDE ROADS)
 STA. 8+07.84 TO 11+50, SOLID LT & RT
 STA. 9+13, SOLID RT (EDGELINES, RAILROAD AVE)
 STA. 9+66 TO 10+29, SOLID LT (DIAGONALS)
 STA. 10+01, SOLID LT (EDGELINES, IRASBURG ST)
 STA. 10+01, SOLID LT (EDGELINES, IRASBURG ST)
 STA. 10+81, SOLID RT (EDGELINES, PARKSIDE AVE)

TEMPORARY 4 INCH YELLOW LINE, PAINT
 (ALL LINES WILL INCLUDE C BREAKS FOR SIDE ROADS)
 STA. 8+07.84 TO 11+50, SOLID LT & RT
 STA. 9+13, DOUBLE SOLID RT (RAILROAD AVE)
 STA. 10+01, DOUBLE SOLID LT (IRASBURG ST)
 STA. 10+01, DOUBLE SOLID LT (IRASBURG ST)

TEMPORARY 24 INCH STOP BAR, PAINT
 STA. 9+13, RT (RAILROAD AVE)
 STA. 10+01, LT (IRASBURG ST)
 STA. 10+01, LT (IRASBURG ST)
 STA. 10+81, RT (PARKSIDE AVE)

TEMPORARY LETTER OR SYMBOL PAINT
 STA. 9+13, RT "STOP" (RAILROAD AVE)
 STA. 10+01, LT "STOP" (IRASBURG ST)
 STA. 10+01, LT "STOP" (IRASBURG ST)
 STA. 10+81, RT "STOP" (PARKSIDE AVE)


REMOVING SIGNS
 AS SHOWN - 24

DURABLE 4 INCH WHITE LINE
 (ALL LINES WILL INCLUDE EDGE LINE BREAKS AND
 RADIUS FOR SIDE ROADS)
 STA. 8+07.84 TO 11+50, SOLID LT & RT
 STA. 9+13, SOLID RT (EDGELINES, RAILROAD AVE)
 STA. 9+66 TO 10+29, SOLID LT (DIAGONALS)
 STA. 10+01, SOLID LT (EDGELINES, IRASBURG ST)
 STA. 10+01, SOLID LT (EDGELINES, IRASBURG ST)
 STA. 10+81, SOLID RT (EDGELINES, PARKSIDE AVE)

DURABLE 4 INCH YELLOW LINE
 (ALL LINES WILL INCLUDE C BREAKS FOR SIDE ROADS)
 STA. 8+07.84 TO 11+50, SOLID LT & RT
 STA. 9+13, DOUBLE SOLID RT (RAILROAD AVE)
 STA. 10+01, DOUBLE SOLID LT (IRASBURG ST)
 STA. 10+01, DOUBLE SOLID LT (IRASBURG ST)

DURABLE 24 INCH STOP BAR
 STA. 9+13, RT (RAILROAD AVE)
 STA. 10+01, LT (IRASBURG ST)
 STA. 10+01, LT (IRASBURG ST)
 STA. 10+81, RT (PARKSIDE AVE)

DURABLE LETTER OR SYMBOL
 STA. 9+13, RT "STOP" (RAILROAD AVE)
 STA. 10+01, LT "STOP" (IRASBURG ST)
 STA. 10+01, LT "STOP" (IRASBURG ST)
 STA. 10+81, RT "STOP" (PARKSIDE AVE)

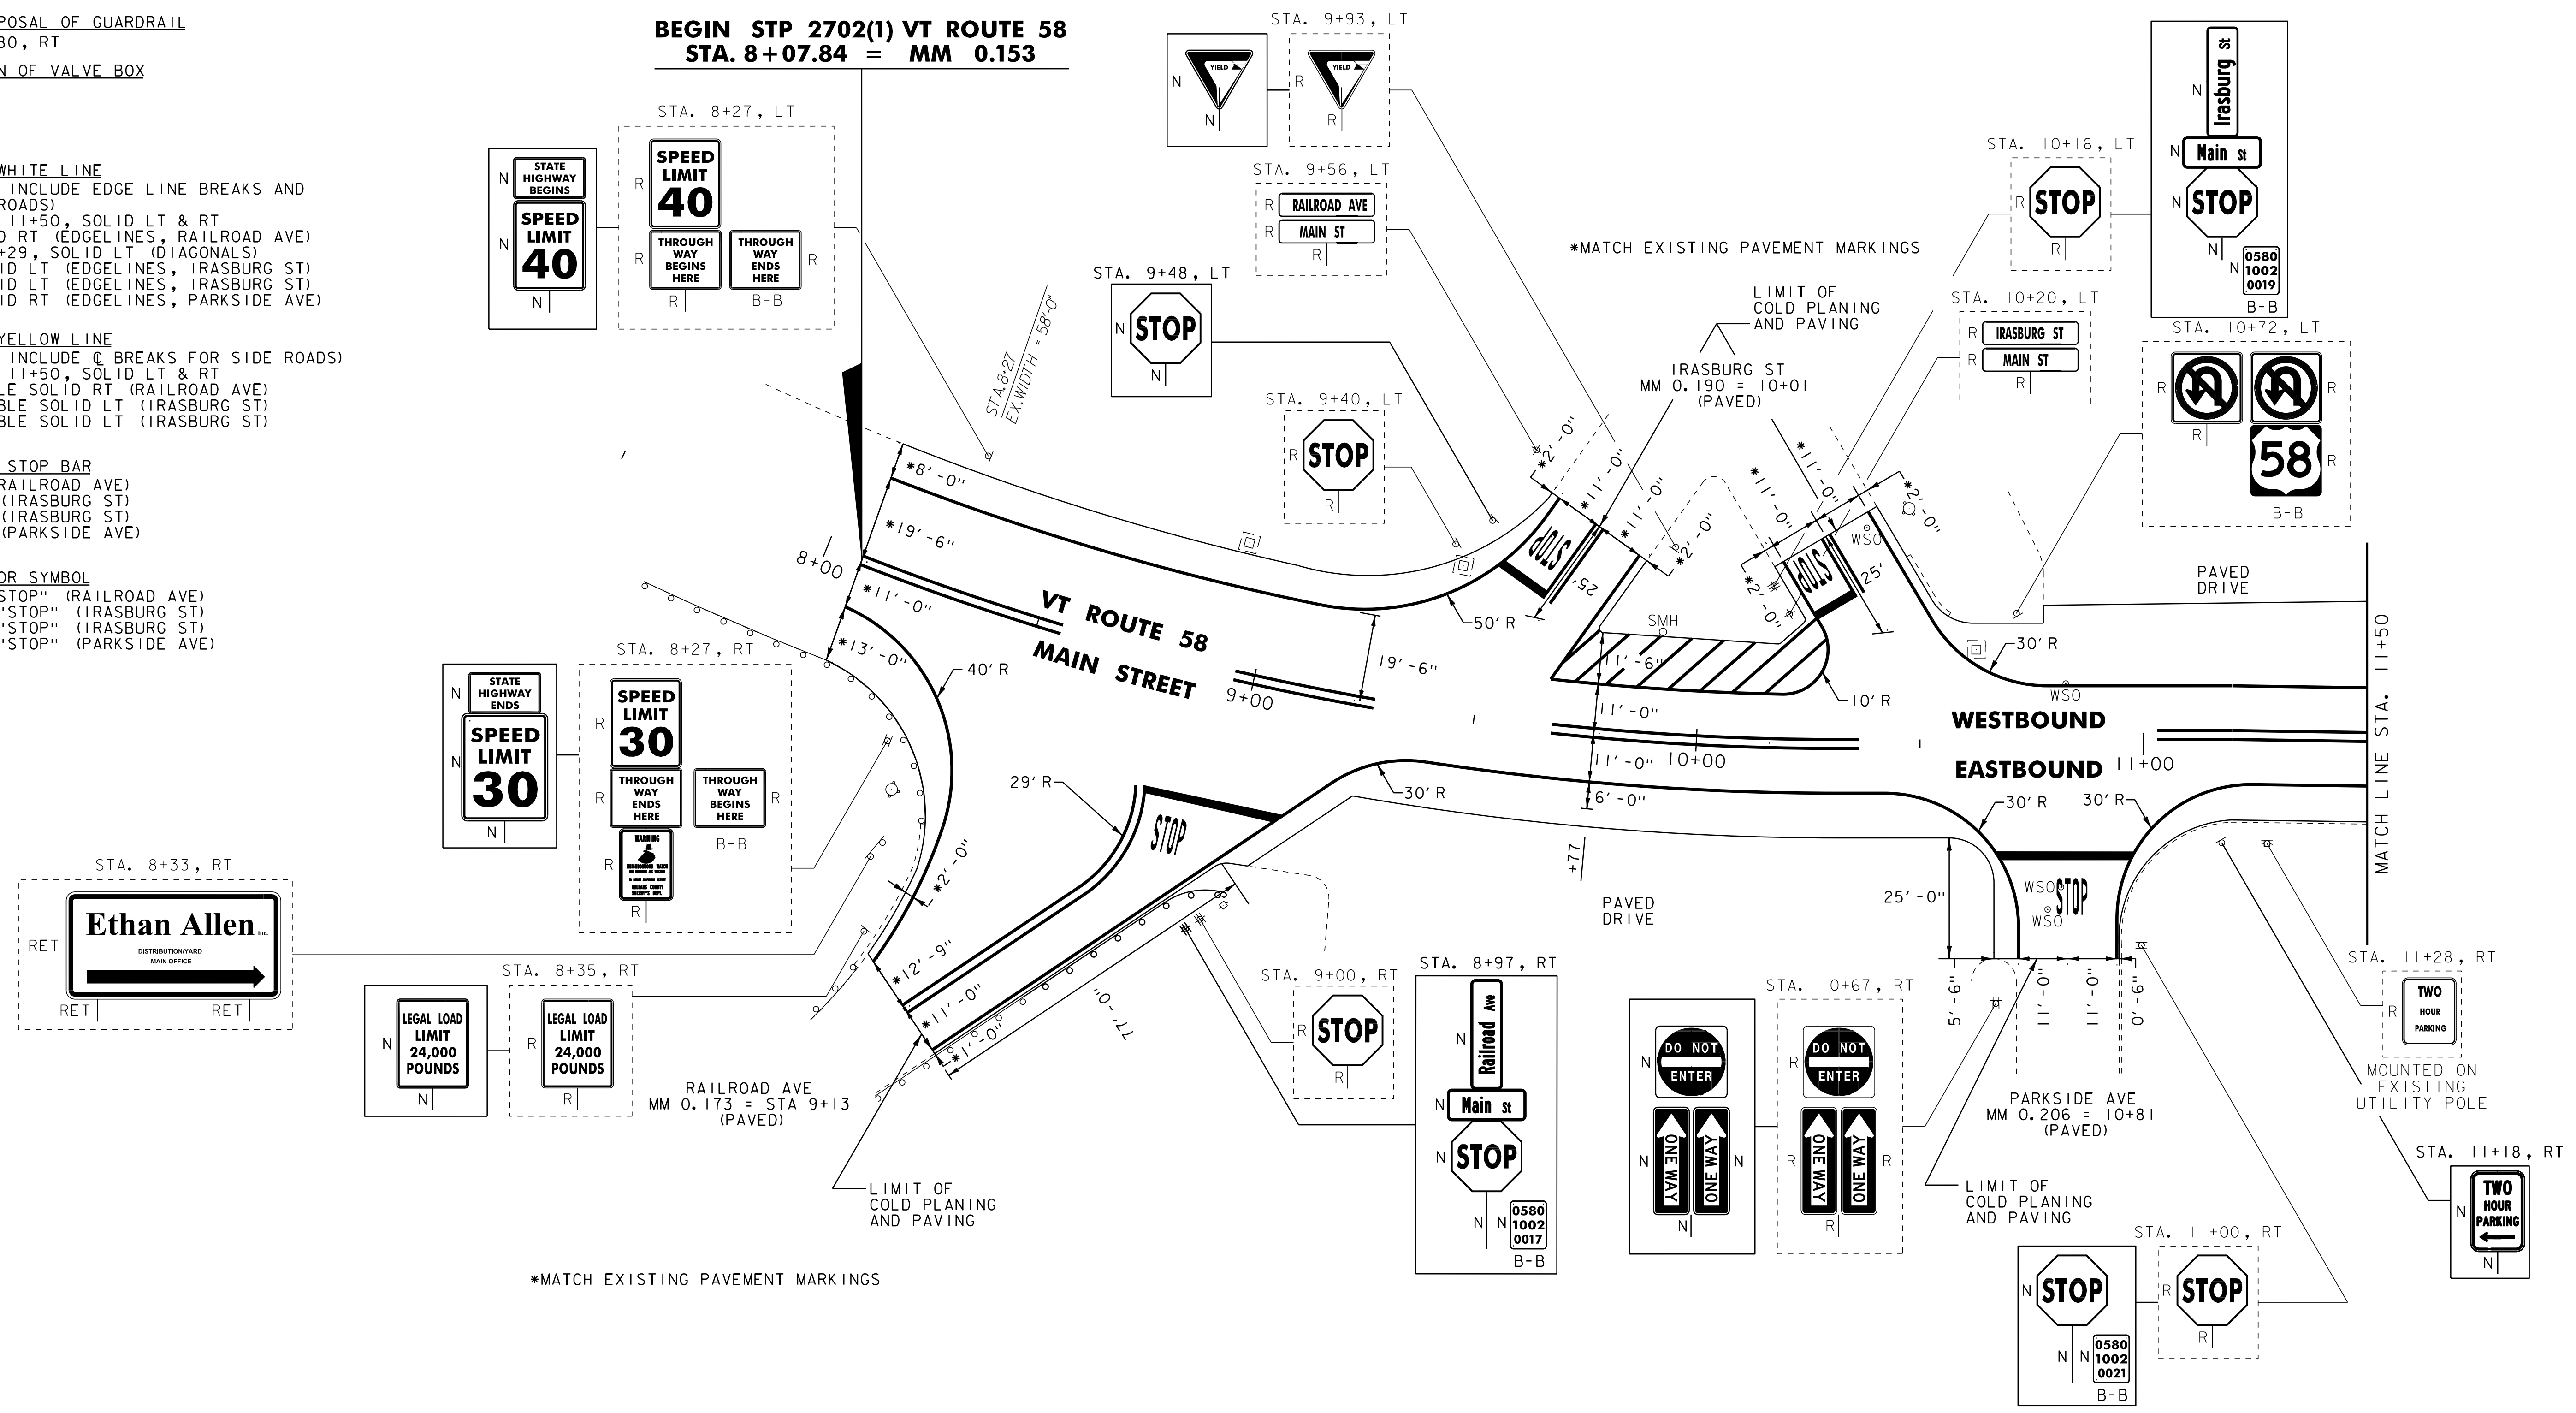

*MATCH EXISTING PAVEMENT MARKINGS

NOT TO SCALE

PROJECT LAYOUT SHEET #17

PROJECT NAME: BARTON
 PROJECT NUMBER: STP 2702(1)
 FILE NAME: p07c192.dgn
 PROJECT LEADER: JLL
 DESIGNED BY: STANTEC
 IPARM FILE: p07c192i17.i

PLOT DATE: 30-OCT-2013 17:0
 DRAWN BY: STANTEC
 CHECKED BY: STANTEC
 SHEET 33 OF 75

NOTES:
 1. FOR LEGENDS, SEE SHEET 16.
 2. ALL EXISTING SIGNS NOT SHOWN SHALL BE RETAINED.
 3. DURABLE MARKINGS DETAILED ON THIS SHEET ARE OPTION BID ITEMS. SEE SHEETS 5-6.

