

REHAB, DIS, CBS OR MHS, CLASS 1 OR II
 STA. 34+03, RT
 STA. 34+79, LT
 STA. 35+96, RT
 STA. 36+21, RT

CHANGING ELEVATION OF SEWER MANHOLE
 STA. 33+03, LT
 STA. 34+19, LT

BITUMINOUS CONCRETE GUTTERS AND TRAFFIC ISLANDS
 STA. 35+52 TO 35+98, RT

DURABLE 4 INCH WHITE LINE
 (ALL LINES WILL INCLUDE EDGE LINE BREAKS AND RADII FOR SIDE ROADS)
 STA. 32+50 TO 37+50, SOLID LT & RT
 STA. 33+95, SOLID LT (EDGE LINES, EAST ST)

DURABLE 4 INCH YELLOW LINE
 (ALL LINES WILL INCLUDE C BREAKS FOR SIDE ROADS)
 STA. 32+50 TO 37+50, SOLID LT & RT
 STA. 33+95, DOUBLE SOLID LT (EAST ST)

DURABLE 24 INCH STOP BAR
 STA 33+95, LT (EAST ST)

DURABLE LETTER OR SYMBOL
 STA. 33+95, LT "STOP" (EAST ST)

TEMPORARY 4 INCH WHITE LINE, PAINT
 (ALL LINES WILL INCLUDE EDGE LINE BREAKS AND RADII FOR SIDE ROADS)
 STA. 32+50 TO 37+50, SOLID LT & RT
 STA. 33+95, SOLID LT (EDGE LINES, EAST ST)


TEMPORARY 4 INCH YELLOW LINE, PAINT
 (ALL LINES WILL INCLUDE C BREAKS FOR SIDE ROADS)
 STA. 32+50 TO 37+50, SOLID LT & RT
 STA. 33+95, DOUBLE SOLID LT (EAST ST)

TEMPORARY 24 INCH STOP BAR, PAINT
 STA 33+95, LT (EAST ST)

TEMPORARY LETTER OR SYMBOL, PAINT
 STA. 33+95, LT "STOP" (EAST ST)

REMOVING SIGNS
 AS SHOWN - 6

DELINEATOR WITH STEEL POST
 AS SHOWN - 4

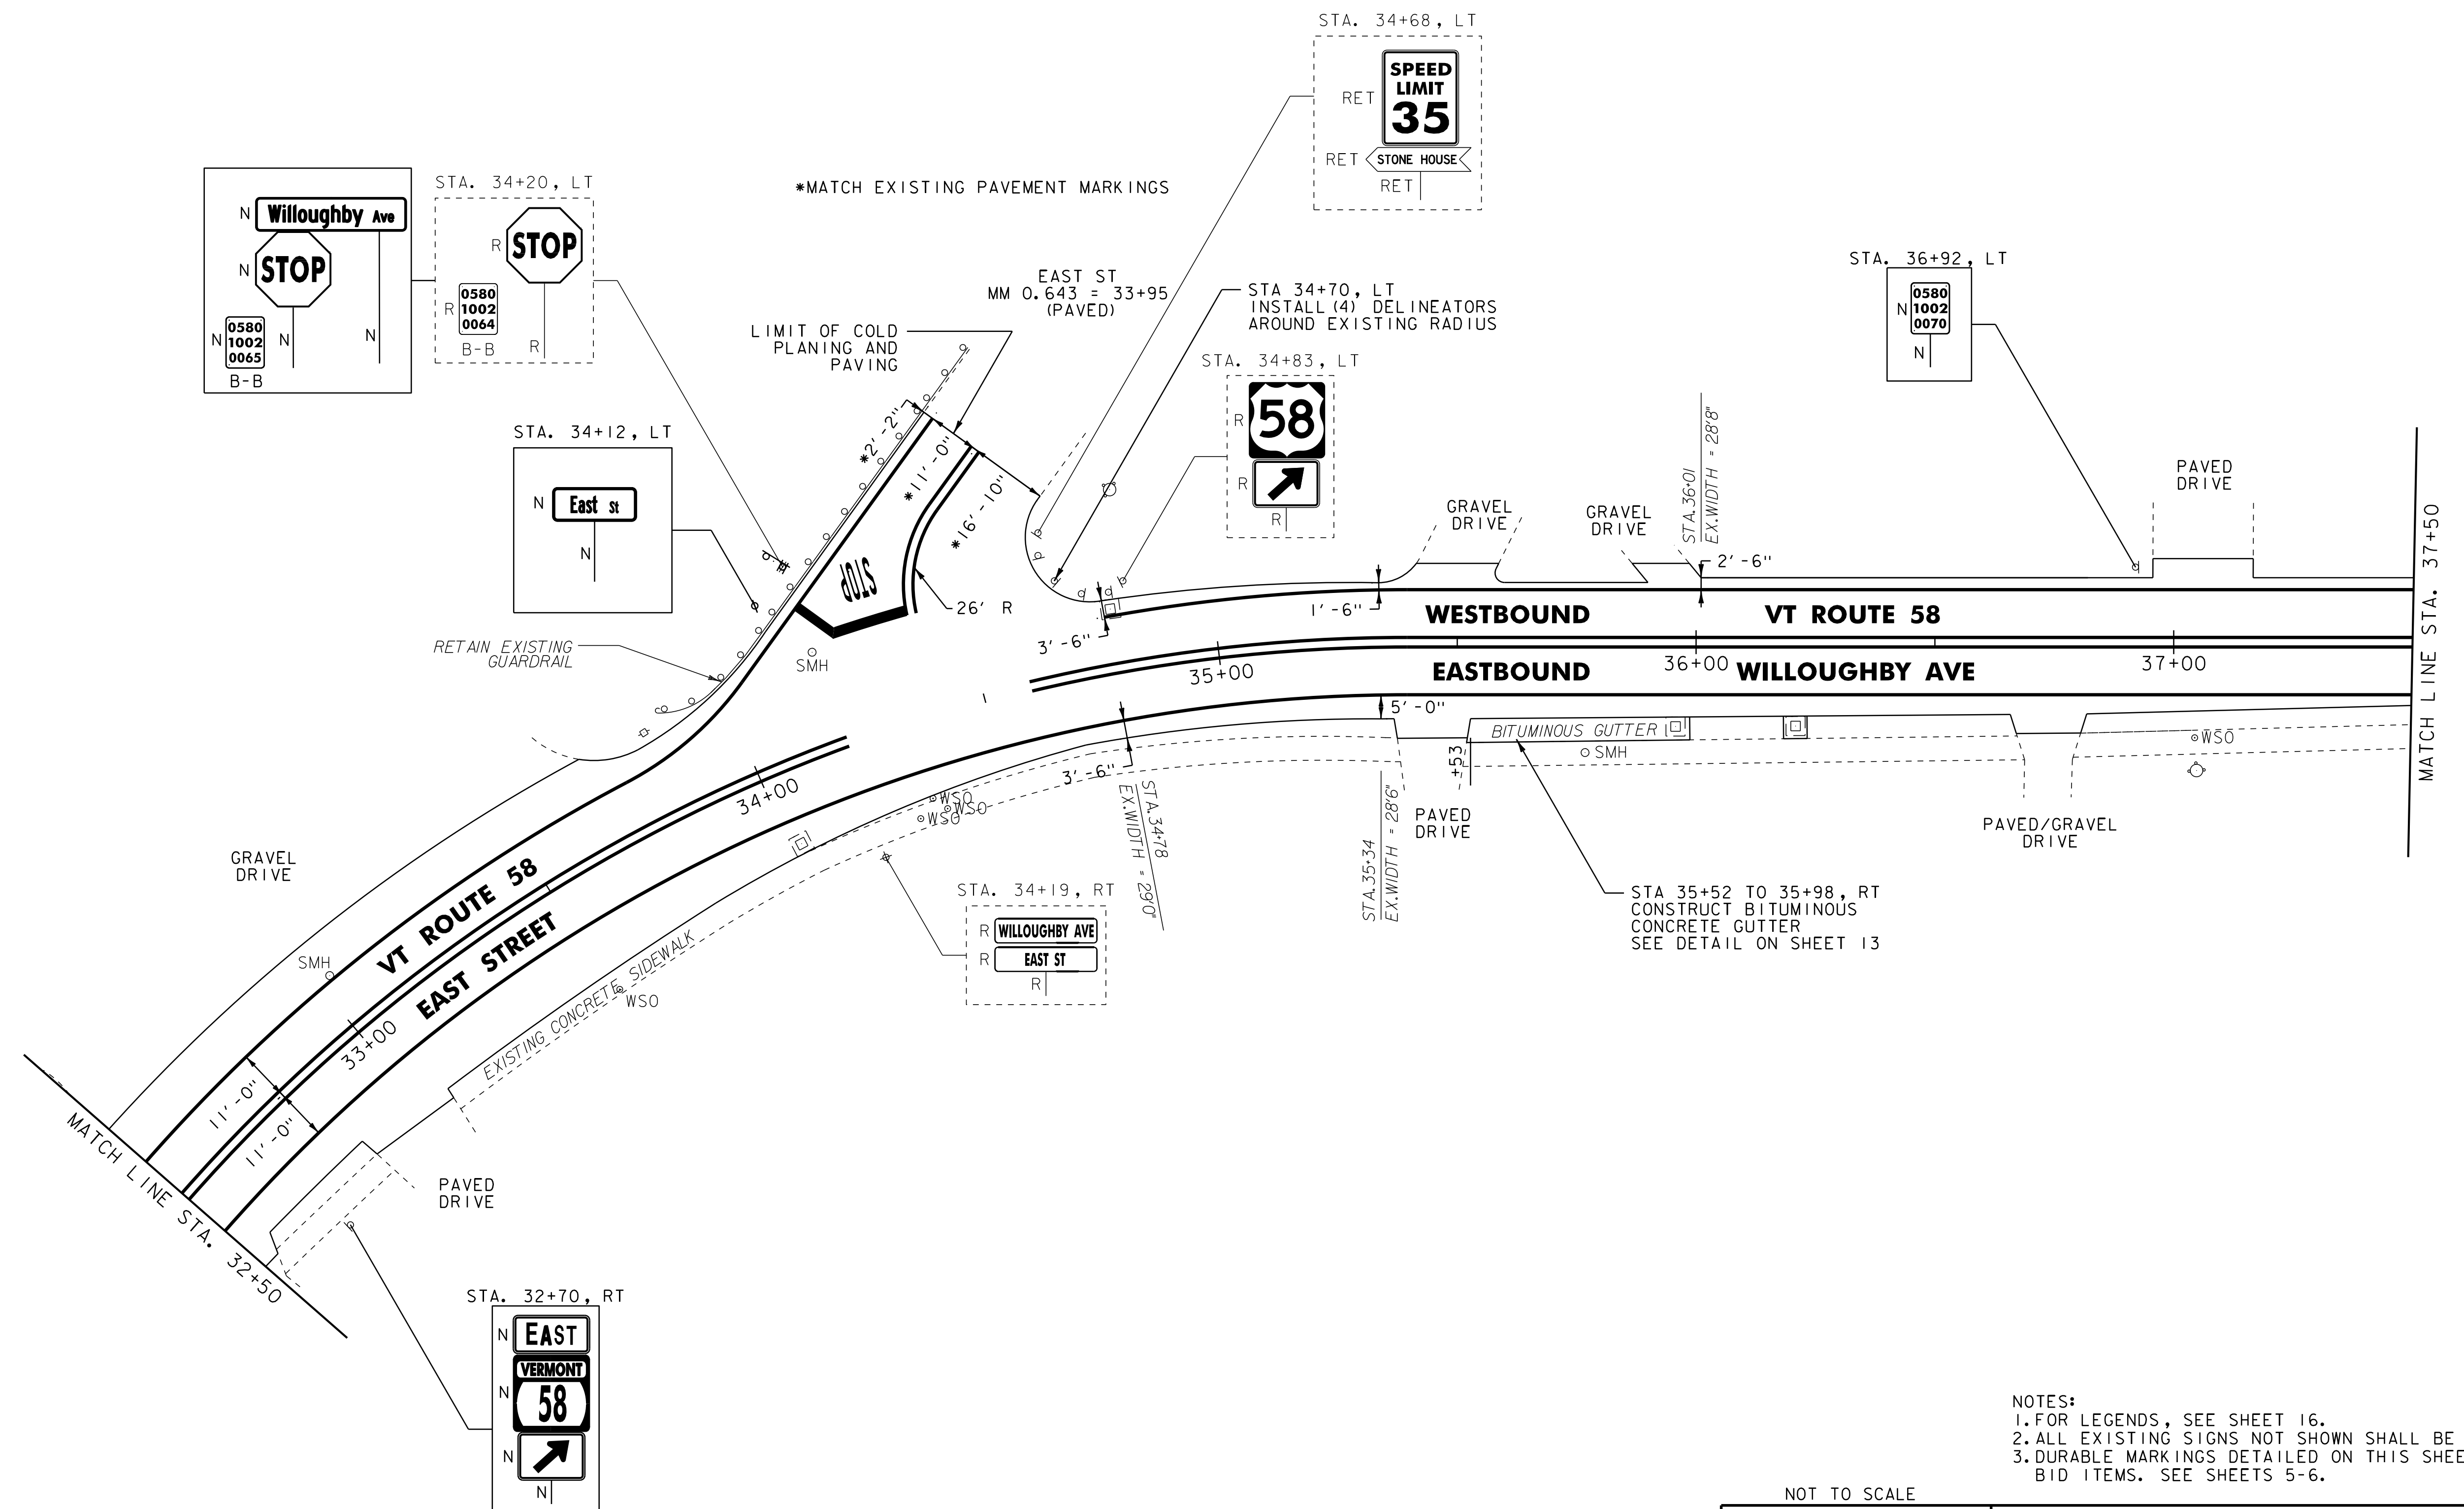

NOTES:
 1. FOR LEGENDS, SEE SHEET 16.
 2. ALL EXISTING SIGNS NOT SHOWN SHALL BE RETAINED.
 3. DURABLE MARKINGS DETAILED ON THIS SHEET ARE OPTION BID ITEMS. SEE SHEETS 5-6.

NOT TO SCALE

PROJECT LAYOUT SHEET #21	PROJECT NAME: BARTON	PLOT DATE: 30-OCT-2013 17:0
	PROJECT NUMBER: STP 2702(I)	DRAWN BY: STANTEC
	FILE NAME: p07c192.dgn	DESIGNED BY: STANTEC
	IPARM FILE: p07c192i21.i	CHECKED BY: STANTEC
		SHEET 37 OF 75

