



646.402 DURABLE 4 INCH WHITE LINE, THERMOPLASTIC
STA. 4+00 TO 9+50, SOLID LT & RT

646.412 DURABLE 4 INCH YELLOW LINE, THERMOPLASTIC
STA. 4+00 TO 9+50, SOLID LT & RT

646.602 TEMPORARY 4 INCH WHITE LINE, PAINT
STA. 4+00 TO 9+50, SOLID LT & RT

646.612 TEMPORARY 4 INCH YELLOW LINE, PAINT
STA. 4+00 TO 9+50, SOLID LT & RT

675.50 REMOVING SIGNS
AS SHOWN - 17

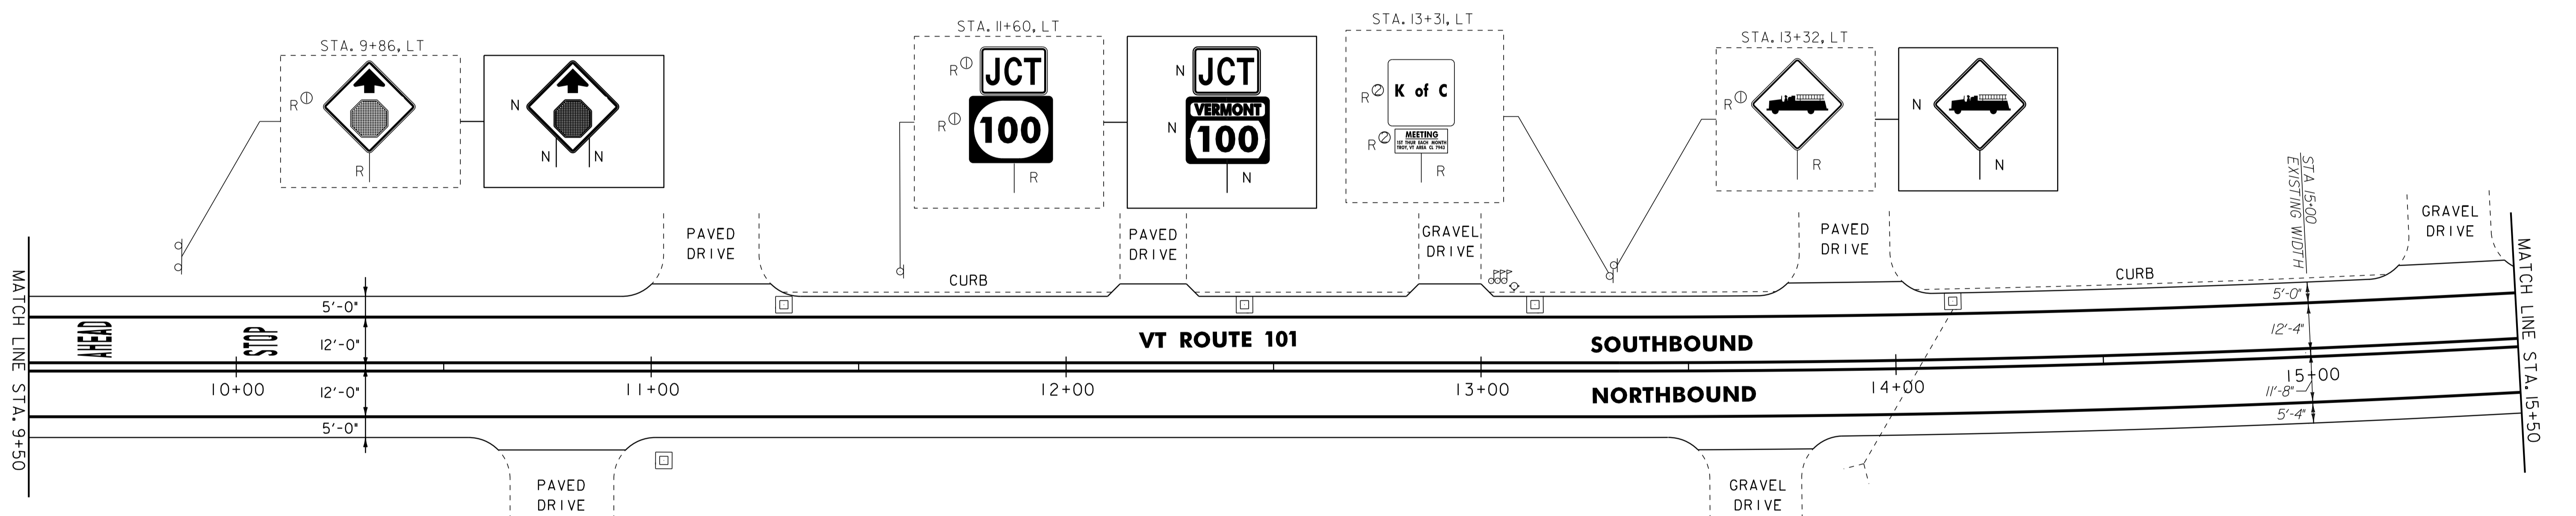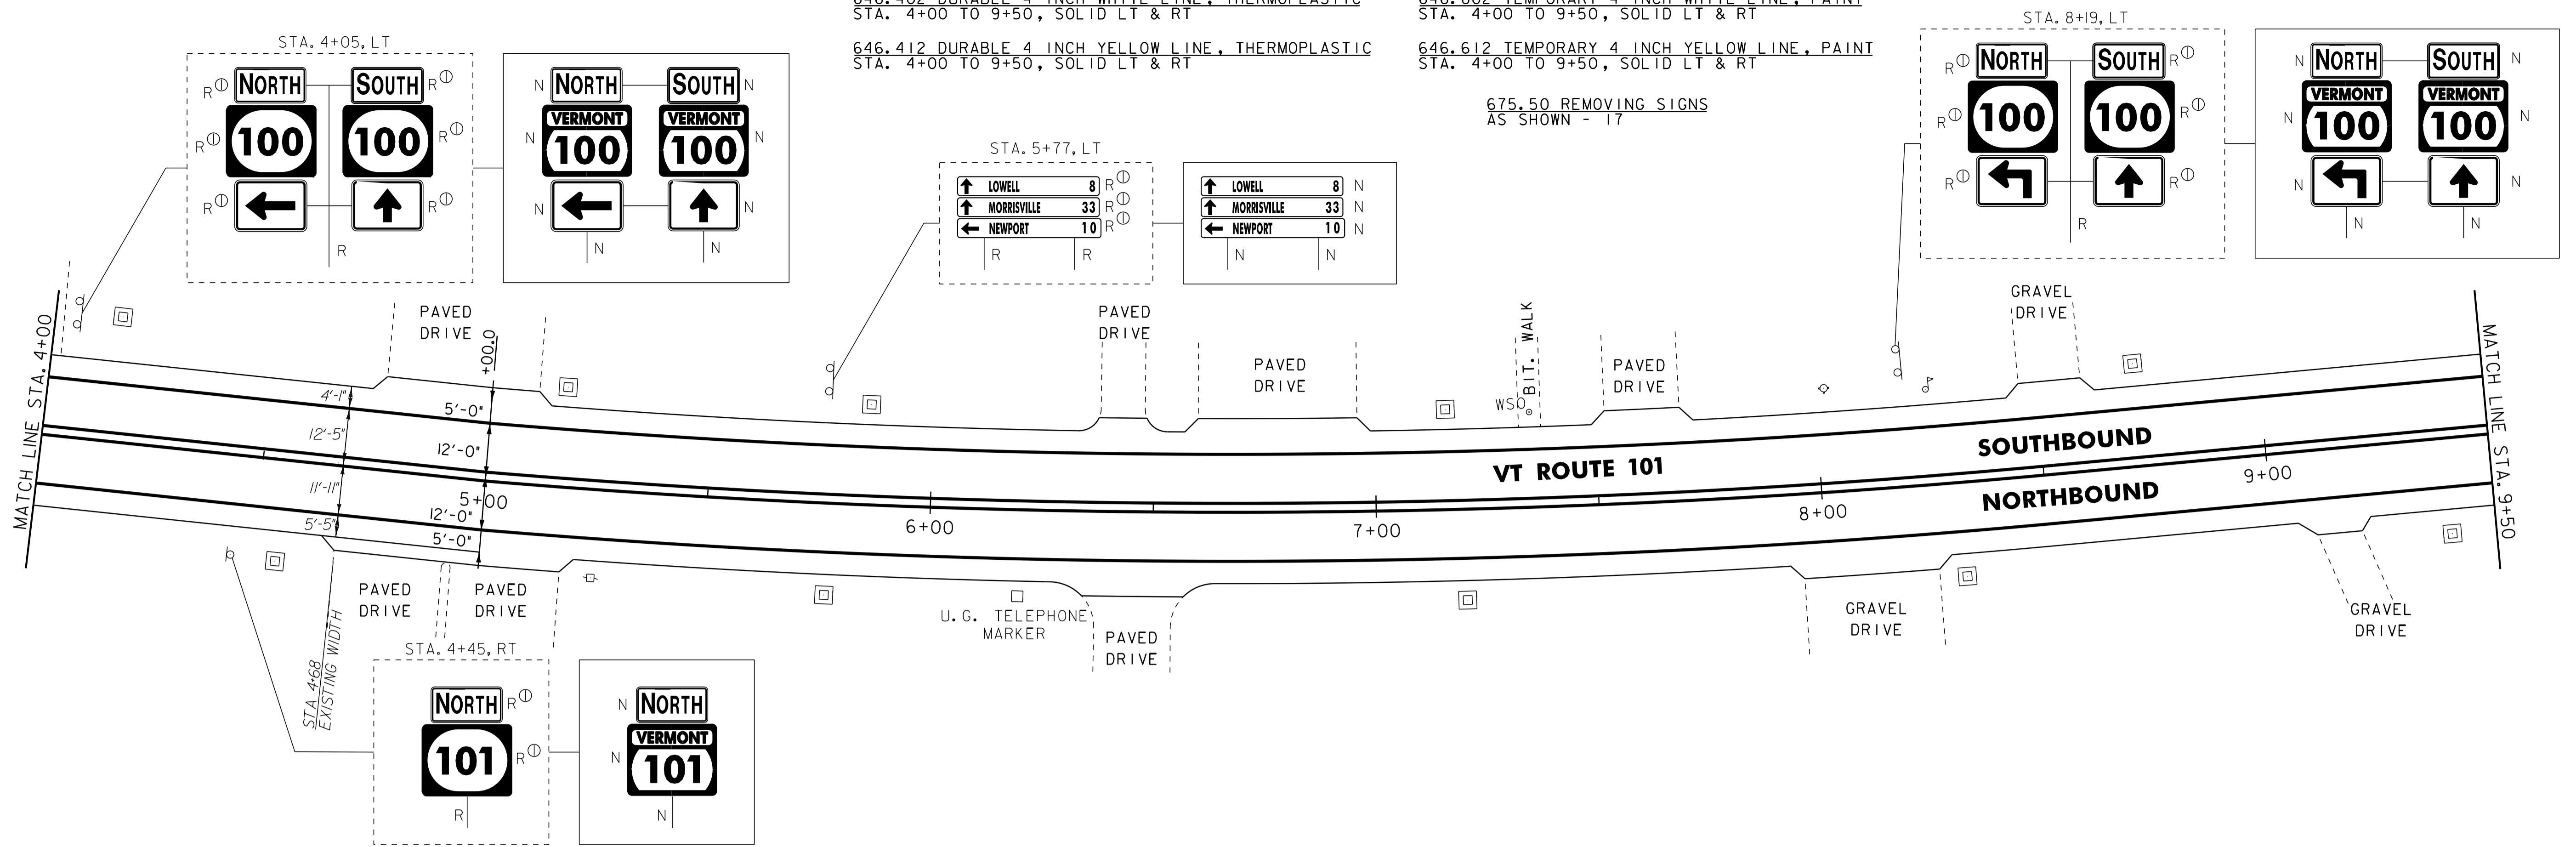

604.412, 604.415, OR 604.418 REHAB.
DI'S, CB'S OR MH'S, CLASS I, II OR III
STA. 11+32, LT
STA. 12+43, LT
STA. 13+13, LT
STA. 14+14, LT

646.402 DURABLE 4 INCH WHITE LINE, THERMOPLASTIC
STA. 9+50 TO 15+50, SOLID LT & RT

646.412 DURABLE 4 INCH YELLOW LINE, THERMOPLASTIC
STA. 9+50 TO 15+50, SOLID LT & RT

646.602 TEMPORARY 4 INCH WHITE LINE, PAINT
STA. 9+50 TO 15+50, SOLID LT & RT

646.612 TEMPORARY 4 INCH YELLOW LINE, PAINT
STA. 9+50 TO 15+50, SOLID LT & RT

646.492 DURABLE LETTER OR SYMBOL, THERMOPLASTIC
STA. 9+66, LT - "AHEAD"
STA. 10+06, LT - "STOP"

646.692 TEMPORARY LETTER OR SYMBOL, PAINT
STA. 9+66, LT - "AHEAD"
STA. 10+06, LT - "STOP"

675.50 REMOVING SIGNS
AS SHOWN - 6

NOTES:
1. ALL EXISTING SIGNS NOT SHOWN SHALL BE RETAINED.
2. FOR LEGENDS, SEE LAYOUT SHEET #1A.



NOT TO SCALE

PROJECT LAYOUT SHEET #2

PROJECT NAME: TROY
PROJECT NUMBER: STP-HES 2718(1)
FILE NAME: p07c200.dgn
PROJECT LEADER: JLL
DESIGNED BY: MCF
IPARM FILE: p07c200i02.i

PLOT DATE: 25-OCT-2011 13:59
DRAWN BY: STANTEC
CHECKED BY: JLL
SHEET 18 OF 116