


646.402 DURABLE 4 INCH WHITE LINE, THERMOPLASTIC  
 STA. 15+50 TO 21+50, SOLID LT & RT  
 646.412 DURABLE 4 INCH YELLOW LINE, THERMOPLASTIC  
 STA. 15+50 TO 21+50, SOLID LT & RT

646.602 TEMPORARY 4 INCH WHITE LINE, PAINT  
 STA. 15+50 TO 21+50, SOLID LT & RT  
 646.612 TEMPORARY 4 INCH YELLOW LINE, PAINT  
 STA. 15+50 TO 21+50, SOLID LT & RT

675.50 REMOVING SIGNS  
 AS SHOWN - 3

629.20 ADJUST ELEVATION OF VALVE BOX  
 STA. 16+08 LT

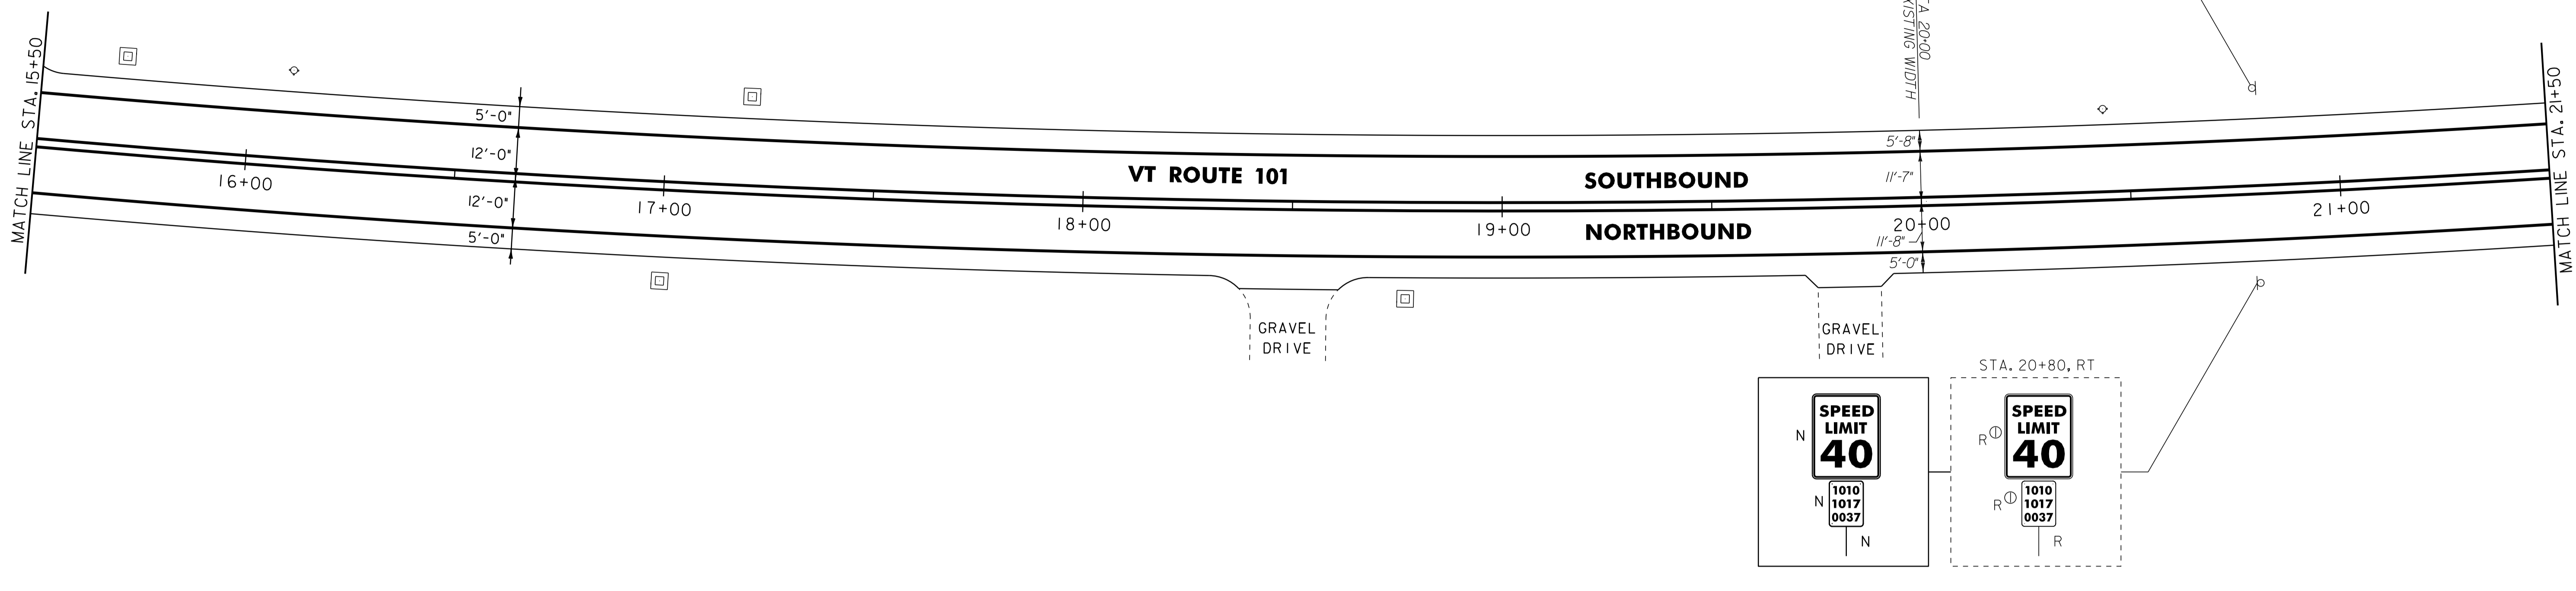

629.20 ADJUST ELEVATION OF VALVE BOX  
 STA. 24+69, LT

646.402 DURABLE 4 INCH WHITE LINE, THERMOPLASTIC  
 STA. 21+50 TO 27+50, SOLID LT & RT  
 STA. 24+95, DOUBLE SOLID RT (TH 45)

646.412 DURABLE 4 INCH YELLOW LINE, THERMOPLASTIC  
 STA. 21+50 TO 27+50, SOLID LT & RT  
 (INCLUDING C BREAKS FOR TOWN HIGHWAYS)  
 STA. 24+95, DOUBLE SOLID RT (TH 45)

646.482 DURABLE 24 INCH STOP BAR, THERMOPLASTIC  
 STA. 24+95, RT (TH-45)

646.492 DURABLE LETTER OR SYMBOL, THERMOPLASTIC  
 STA. 24+95, RT - "STOP"


646.602 TEMPORARY 4 INCH WHITE LINE, PAINT  
 STA. 21+50 TO 27+50, SOLID LT & RT  
 STA. 24+95, DOUBLE SOLID RT (TH 45)

646.612 TEMPORARY 4 INCH YELLOW LINE, PAINT  
 STA. 21+50 TO 27+50, SOLID LT & RT  
 (INCLUDING C BREAKS FOR TOWN HIGHWAYS)  
 STA. 24+95, DOUBLE SOLID RT (TH 45)

646.682 TEMPORARY 24 INCH STOP BAR, PAINT  
 STA. 24+95, RT (TH-45)

646.692 TEMPORARY LETTER OR SYMBOL, PAINT  
 STA. 24+95, RT - "STOP"

675.50 REMOVING SIGNS  
 AS SHOWN - 3

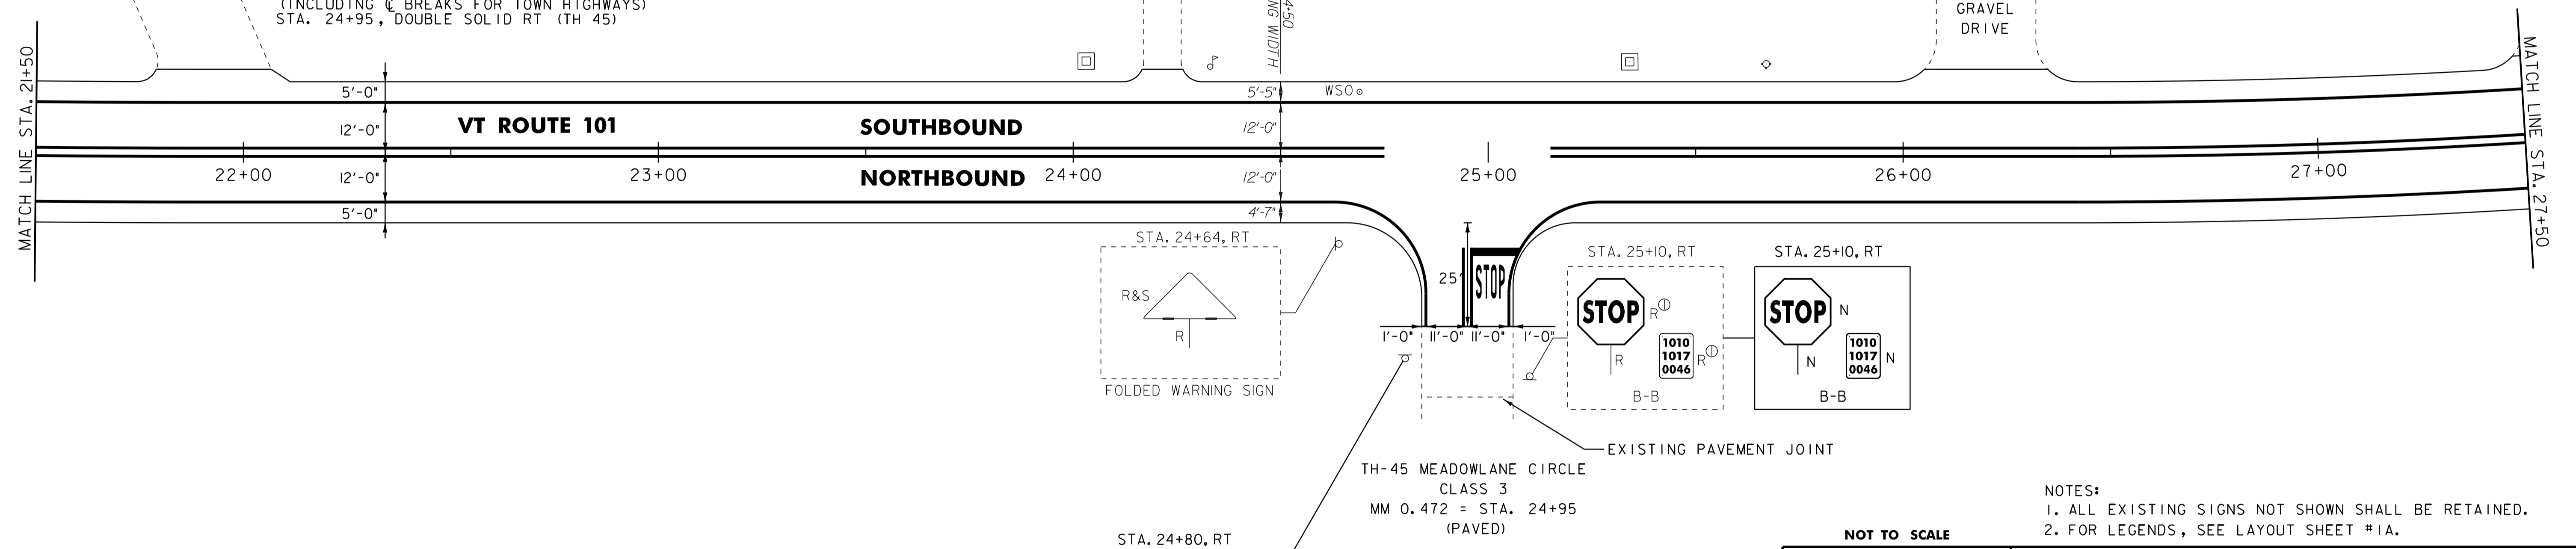

NOTES:  
 1. ALL EXISTING SIGNS NOT SHOWN SHALL BE RETAINED.  
 2. FOR LEGENDS, SEE LAYOUT SHEET #1A.

NOT TO SCALE

**PROJECT LAYOUT SHEET #3**



PROJECT NAME: TROY	PLOT DATE: 25-OCT-2011 13:59
PROJECT NUMBER: STP-HES 2718(1)	DRAWN BY: STANTEC
FILE NAME: p07c200.dgn	CHECKED BY: JLL
DESIGNED BY: MCF	SHEET 19 OF 116
IPARM FILE: p07c200i03.i	