

646.402 DURABLE 4 INCH WHITE LINE, THERMOPLASTIC
STA. 182+50 TO 188+50, SOLID LT & RT


646.602 TEMPORARY 4 INCH WHITE LINE, PAINT
STA. 182+50 TO 188+50, SOLID LT & RT

675.50 REMOVING SIGNS
AS SHOWN - 3

646.412 DURABLE 4 INCH YELLOW LINE, THERMOPLASTIC
STA. 182+50 TO 186+12, DASHED LT, SOLID RT
STA. 186+12 TO 188+50, SOLID LT & RT

646.612 TEMPORARY 4 INCH YELLOW LINE, PAINT
STA. 182+50 TO 186+12, DASHED LT, SOLID RT
STA. 186+12 TO 188+50, SOLID LT & RT

676.10 DELINEATOR WITH STEEL POST
STA. 183+69, RT

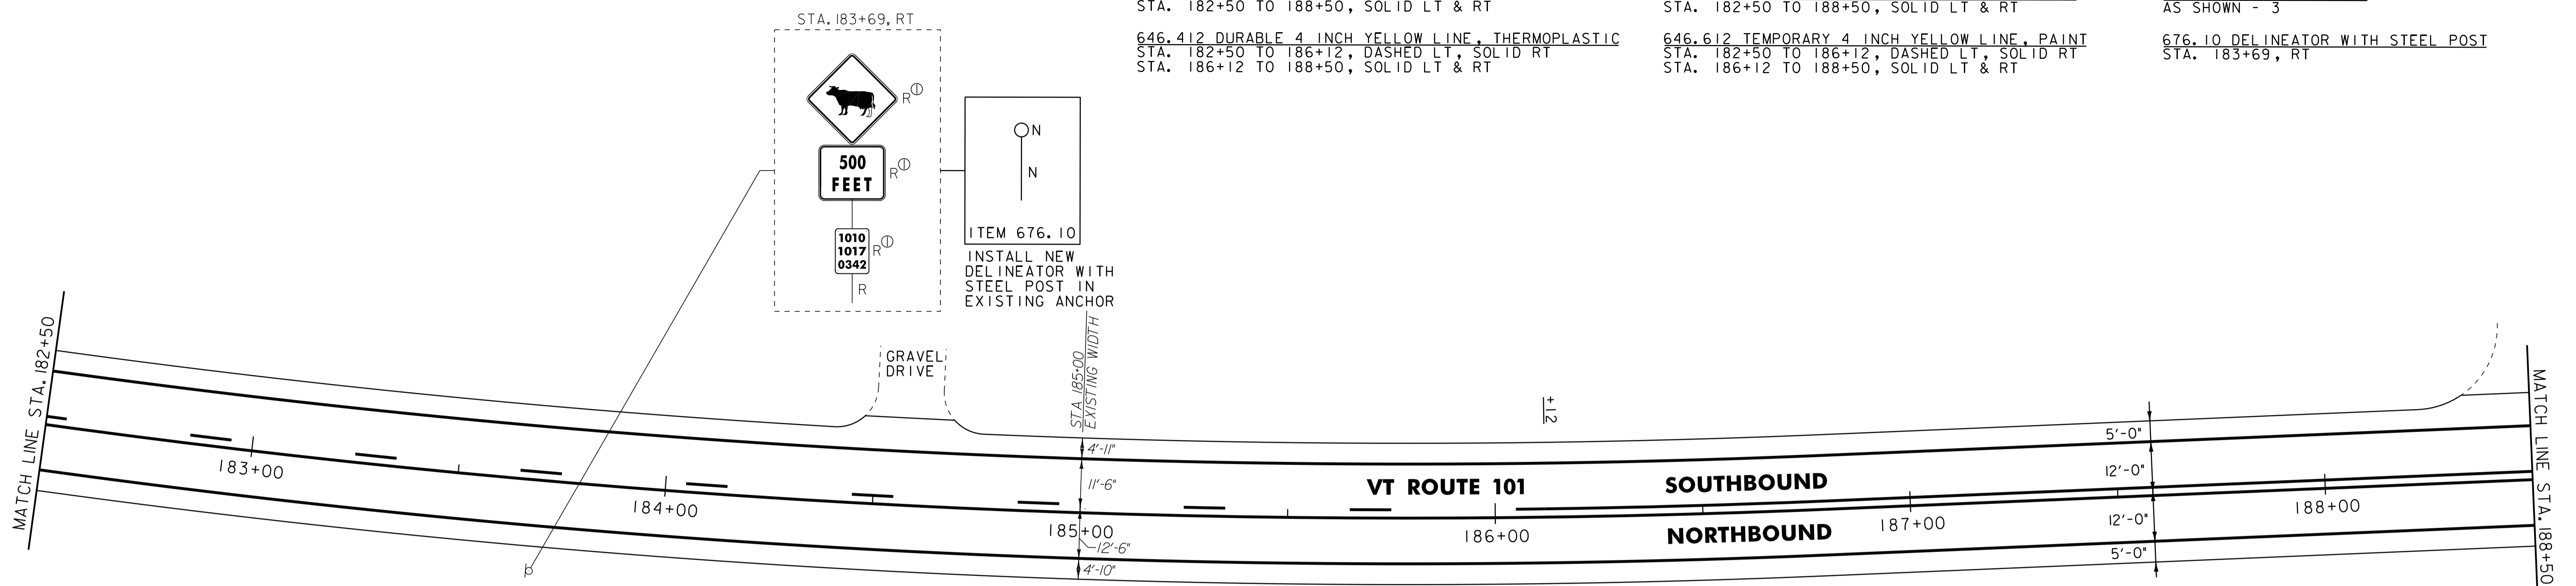

646.402 DURABLE 4 INCH WHITE LINE, THERMOPLASTIC
STA. 188+50 TO 194+50, SOLID LT & RT


646.602 TEMPORARY 4 INCH WHITE LINE, PAINT
STA. 188+50 TO 194+50, SOLID LT & RT

675.50 REMOVING SIGNS
AS SHOWN - 2

646.412 DURABLE 4 INCH YELLOW LINE, THERMOPLASTIC
STA. 188+50 TO 194+50, SOLID LT, DASHED RT

646.612 TEMPORARY 4 INCH YELLOW LINE, PAINT
STA. 188+50 TO 194+50, SOLID LT, DASHED RT

676.10 DELINEATOR WITH STEEL POST
STA. 193+74, LT

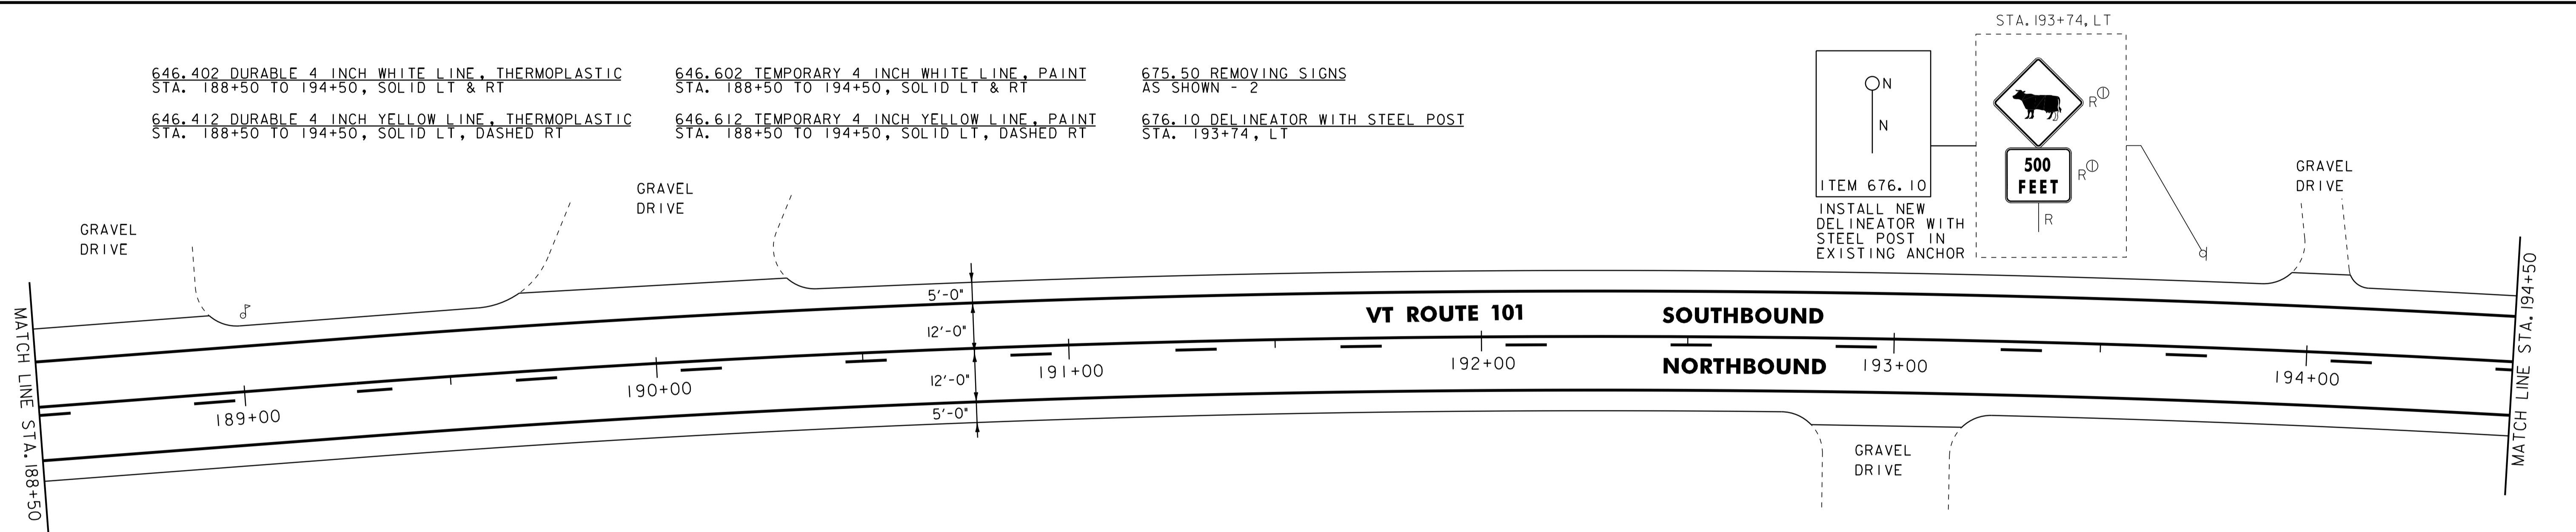

- NOTES:
1. ALL EXISTING SIGNS NOT SHOWN SHALL BE RETAINED.
2. FOR LEGENDS, SEE LAYOUT SHEET #1A.

NOT TO SCALE



**PROJECT
LAYOUT
SHEET #18**

PROJECT NAME: TROY	PLOT DATE: 25-OCT-2011 14:00
PROJECT NUMBER: STP-HES 2718(1)	DRAWN BY: STANTEC
FILE NAME: p07c200.dgn	CHECKED BY: JLL
PROJECT LEADER: JLL	SHEET 34 OF 116
DESIGNED BY: MCF	
IPARM FILE: p07c200118.i	