

646.402 DURABLE 4 INCH WHITE LINE, THERMOPLASTIC
 STA. 206+50 TO 212+50, SOLID LT & RT
 STA. 211+82, DOUBLE SOLID LT (TH-43 EDGELINES)

646.412 DURABLE 4 INCH YELLOW LINE, THERMOPLASTIC
 STA. 206+50 TO 206+98, DASHED LT, SOLID RT
 STA. 206+98 TO 212+50, SOLID LT & RT
 (ALL LINE WILL INCLUDE @ BREAKS FOR SIDE ROADS)
 STA. 211+82, DOUBLE SOLID LT (TH-43)

646.482 DURABLE 24 INCH STOP BAR, THERMOPLASTIC
 STA. 211+82, LT (TH-43)

646.492 DURABLE LETTER OR SYMBOL, THERMOPLASTIC
 STA. 211+82, LT "STOP"


646.602 TEMPORARY 4 INCH WHITE LINE, PAINT
 STA. 206+50 TO 212+50, SOLID LT & RT
 STA. 211+82, DOUBLE SOLID LT (TH-43 EDGELINES)

646.612 TEMPORARY 4 INCH YELLOW LINE, PAINT
 STA. 206+50 TO 206+98, DASHED LT, SOLID RT
 STA. 206+98 TO 212+50, SOLID LT & RT
 (ALL LINES WILL INCLUDE @ BREAKS FOR SIDE ROADS)
 STA. 211+82, DOUBLE SOLID LT (TH-43)

646.682 TEMPORARY 24 INCH STOP BAR, PAINT
 STA. 211+82, LT (TH-43)

646.692 TEMPORARY LETTER OR SYMBOL, PAINT
 STA. 211+82, LT "STOP"

675.50 REMOVING SIGNS
 AS SHOWN - 3 EACH

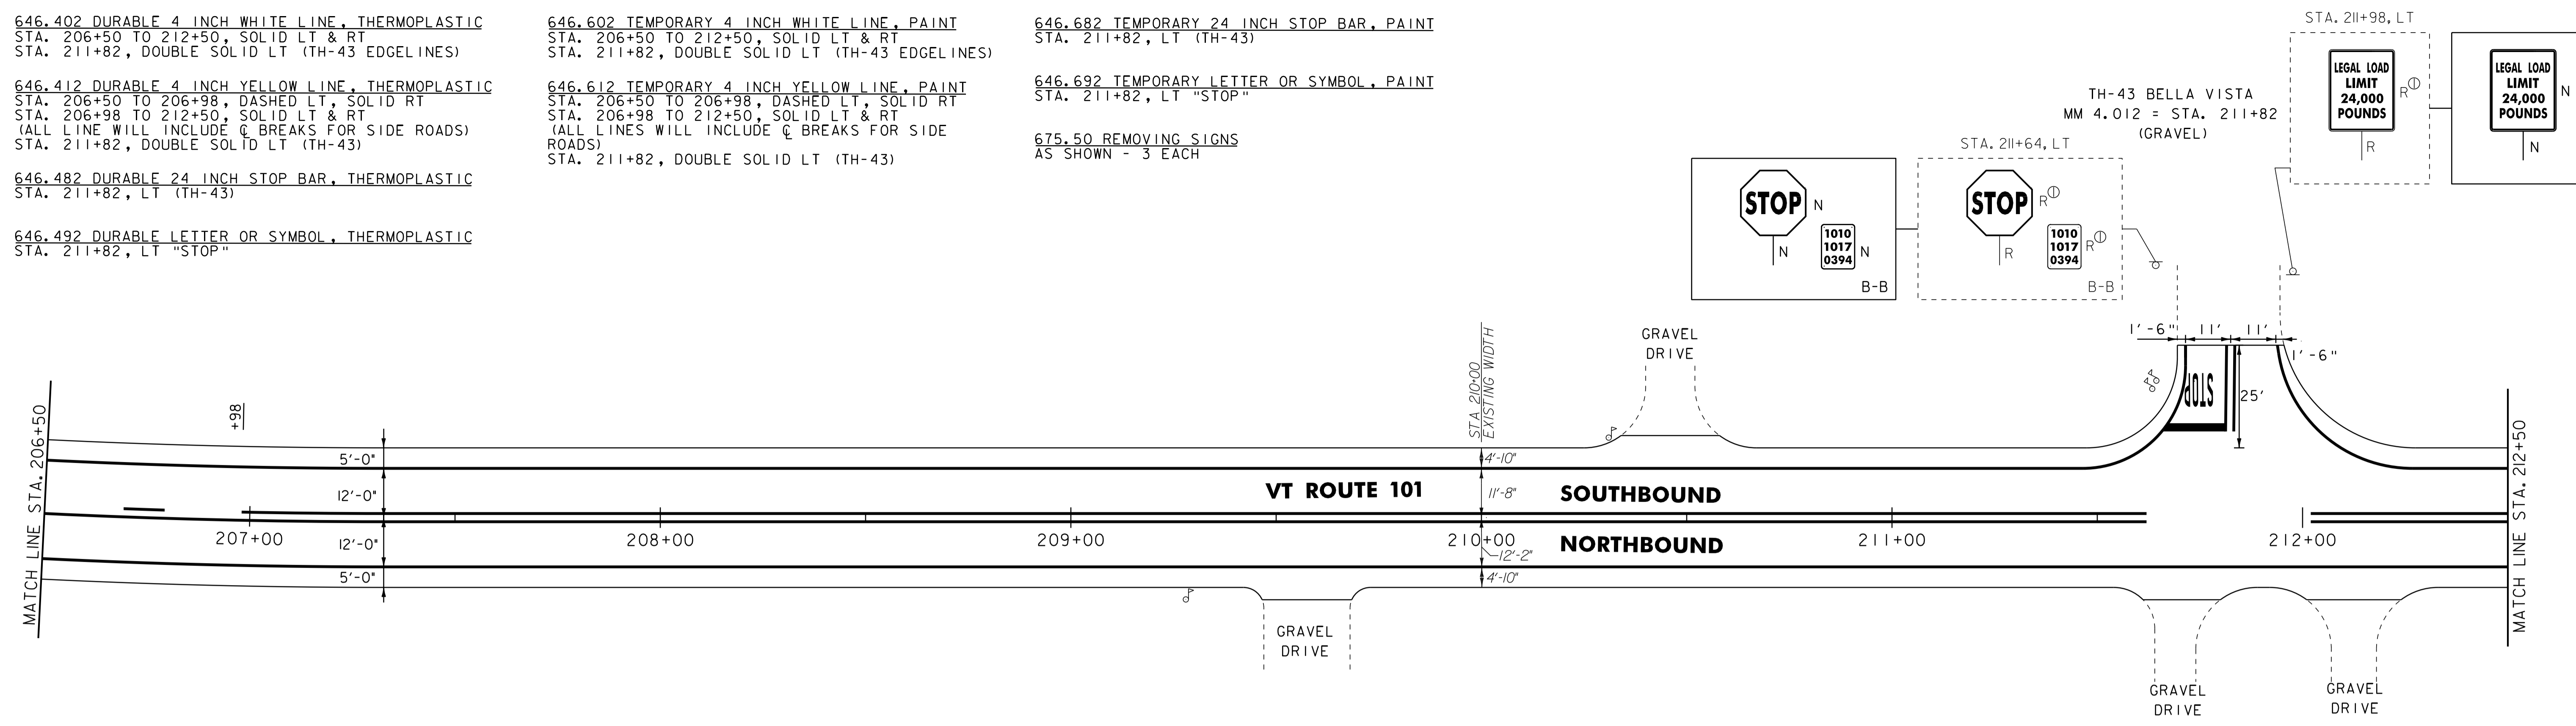


646.402 DURABLE 4 INCH WHITE LINE, THERMOPLASTIC
 STA. 212+50 TO 218+50, SOLID LT & RT

646.412 DURABLE 4 INCH YELLOW LINE, THERMOPLASTIC
 STA. 212+50 TO 218+50, SOLID LT & RT

646.602 TEMPORARY 4 INCH WHITE LINE, PAINT
 STA. 212+50 TO 218+50, SOLID LT & RT

646.612 TEMPORARY 4 INCH YELLOW LINE, PAINT
 STA. 212+50 TO 218+50, SOLID LT & RT

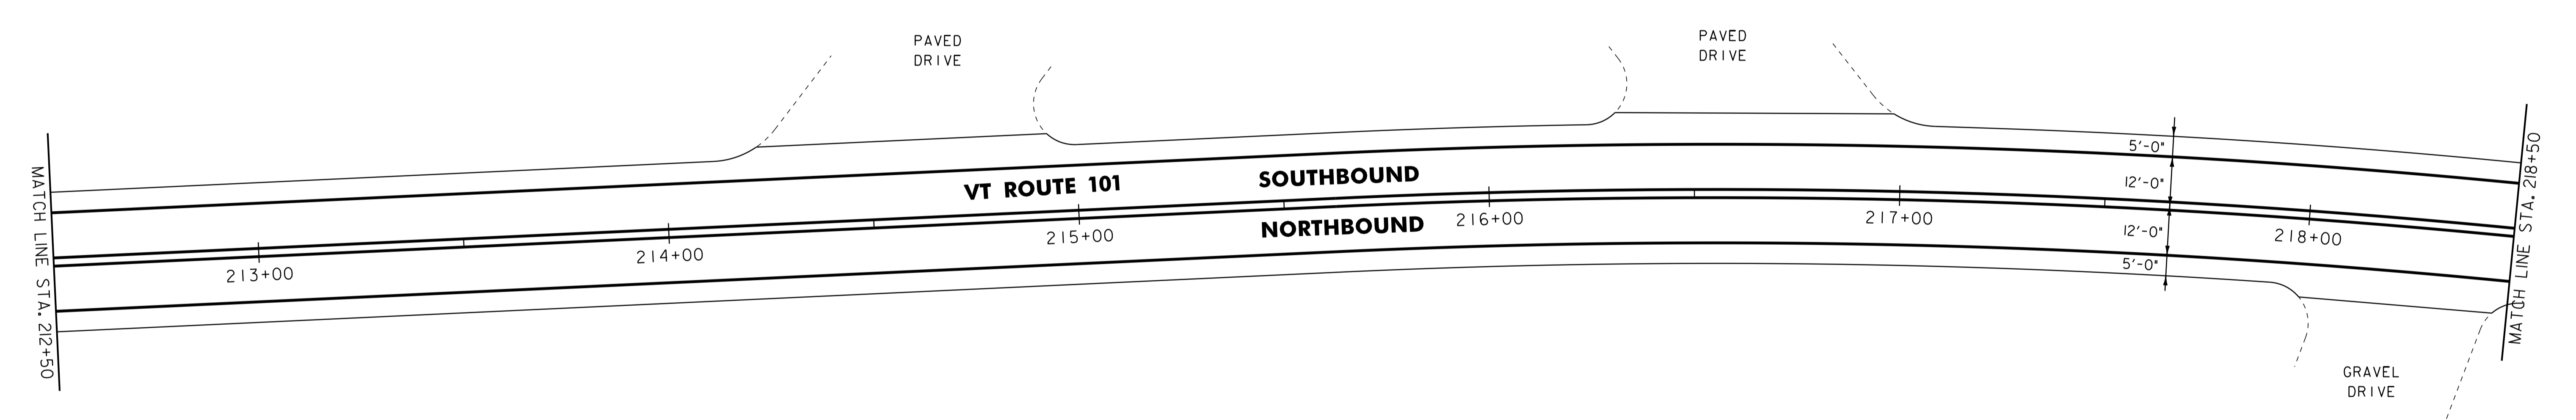

- NOTES:
 1. ALL EXISTING SIGNS NOT SHOWN SHALL BE RETAINED.
 2. FOR LEGENDS, SEE LAYOUT SHEET #1A.



PROJECT LAYOUT SHEET #20

PROJECT NAME: TROY	PLOT DATE: 25-OCT-2011 4:00
PROJECT NUMBER: STP-HES 2718(1)	DRAWN BY: STANTEC
FILE NAME: p07c200.dgn	CHECKED BY: JLL
DESIGNED BY: MCF	SHEET 36 OF 116
IPARM FILE: p07c200i20.i	