


221+29.5
 621.20 STEEL BEAM GUARDRAIL, GALVANIZED
 STA. 221+32.5 TO 224+50, RT
 STA. 221+47.5 TO 224+50, LT
 621.50 MANUFACTURED TERMINAL SECTION, FLARED
 STA. 220+95.2 TO 221+32.5, RT
 STA. 221+10.2 TO 221+47.5, LT
 621.80 REMOVAL AND DISPOSAL OF GUARDRAIL
 STA. 220+98.2 TO 224+50, RT
 STA. 221+1+2 TO 224+50, LT

646.402 DURABLE 4 INCH WHITE LINE, THERMOPLASTIC
 STA. 218+50 TO 224+50, SOLID LT & RT
 646.412 DURABLE 4 INCH YELLOW LINE, THERMOPLASTIC
 STA. 218+50 TO 224+50, SOLID LT & RT

646.602 TEMPORARY 4 INCH WHITE LINE, PAINT
 STA. 218+50 TO 224+50, SOLID LT & RT
 646.612 TEMPORARY 4 INCH YELLOW LINE, PAINT
 STA. 218+50 TO 224+50, SOLID LT & RT

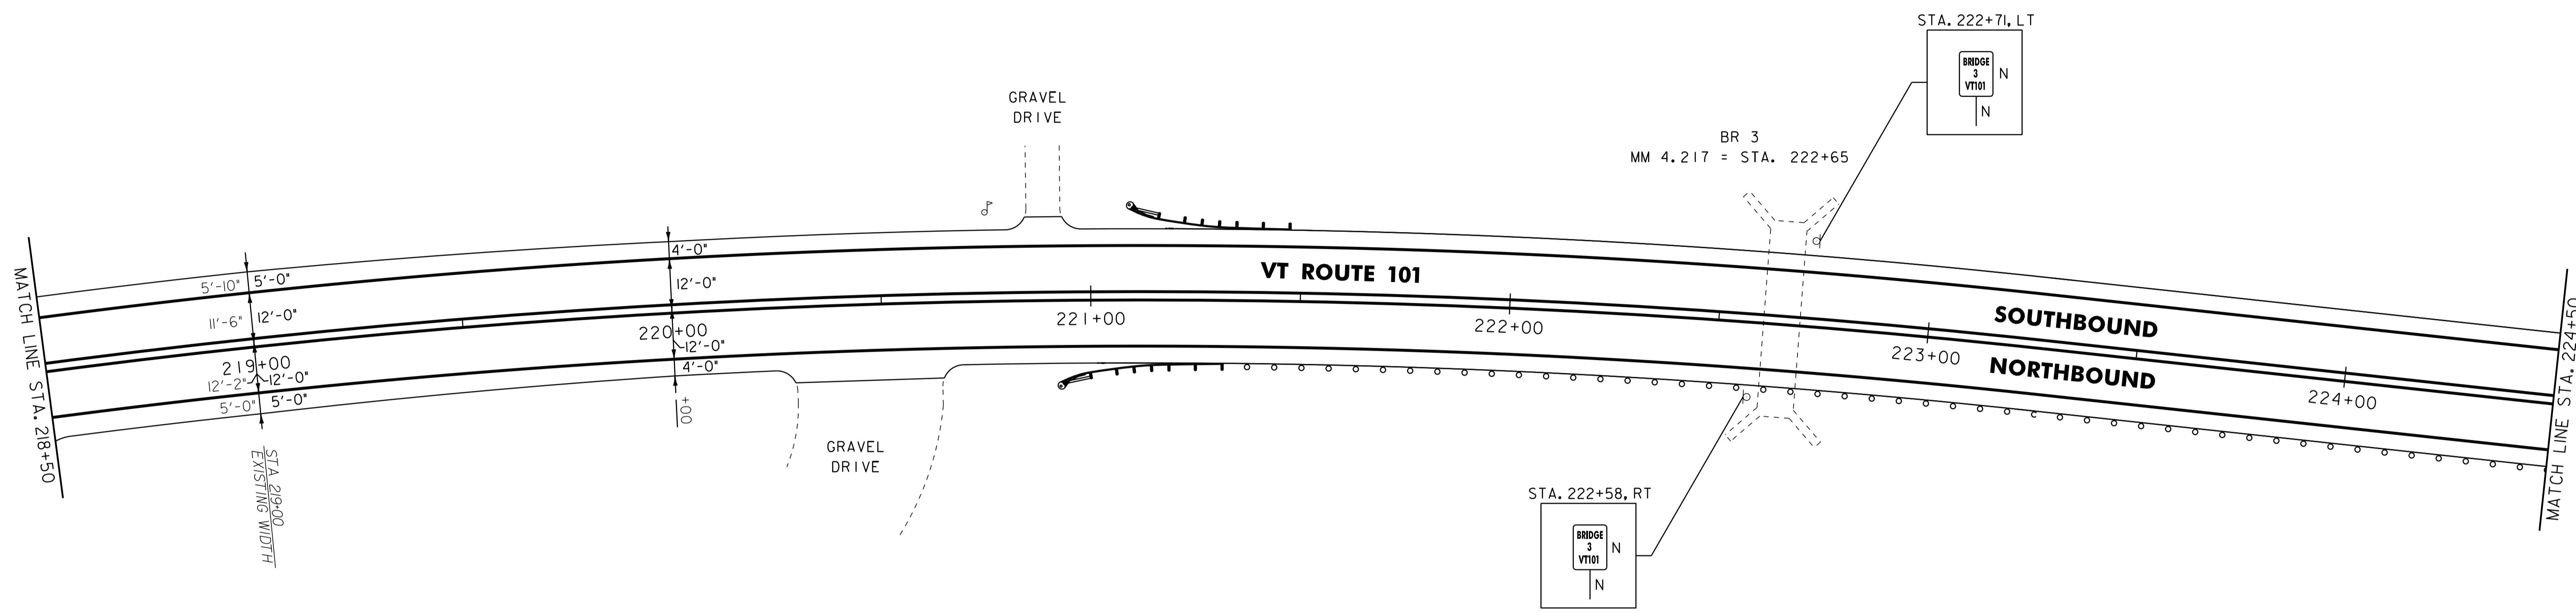

NOTES:
 1. ALL EXISTING SIGNS NOT SHOWN SHALL BE RETAINED.
 2. FOR LEGENDS, SEE LAYOUT SHEET #1A.

NOT TO SCALE



PROJECT LAYOUT SHEET #21

PROJECT NAME: TROY	PLOT DATE: 25-OCT-2011 4:00
PROJECT NUMBER: STP-HES 2718(1)	DRAWN BY: STANTEC
FILE NAME: p07c200.dgn	CHECKED BY: JLL
PROJECT LEADER: JLL	SHEET 37 OF 116
DESIGNED BY: MCF	
IPARM FILE: p07c200i21.i	