

646.402 DURABLE 4 INCH WHITE LINE, THERMOPLASTIC  
 STA. 10+67 TO 14+50, SOLID LT & RT

646.602 TEMPORARY 4 INCH WHITE LINE, PAINT  
 STA. 10+67 TO 14+50, SOLID LT & RT


646.692 TEMPORARY LETTER OR SYMBOL, PAINT  
 STA. 11+68, RT - "STOP"  
 STA. 12+08, RT - "AHEAD"

646.412 DURABLE 4 INCH YELLOW LINE, THERMOPLASTIC  
 STA. 10+67 TO 13+73, DASHED LT & SOLID RT  
 STA. 13+73 TO 14+50, SOLID LT & RT

646.612 TEMPORARY 4 INCH YELLOW LINE, PAINT  
 STA. 10+67 TO 13+73, DASHED LT & SOLID RT  
 STA. 13+73 TO 14+50, SOLID LT & RT

646.492 DURABLE LETTER OR SYMBOL, THERMOPLASTIC  
 STA. 11+68, RT - "STOP"  
 STA. 12+08, RT - "AHEAD"

**BEGIN STP 2717(1) VT ROUTE 105  
 TROY STA. 10+66.56=MM 0.202**

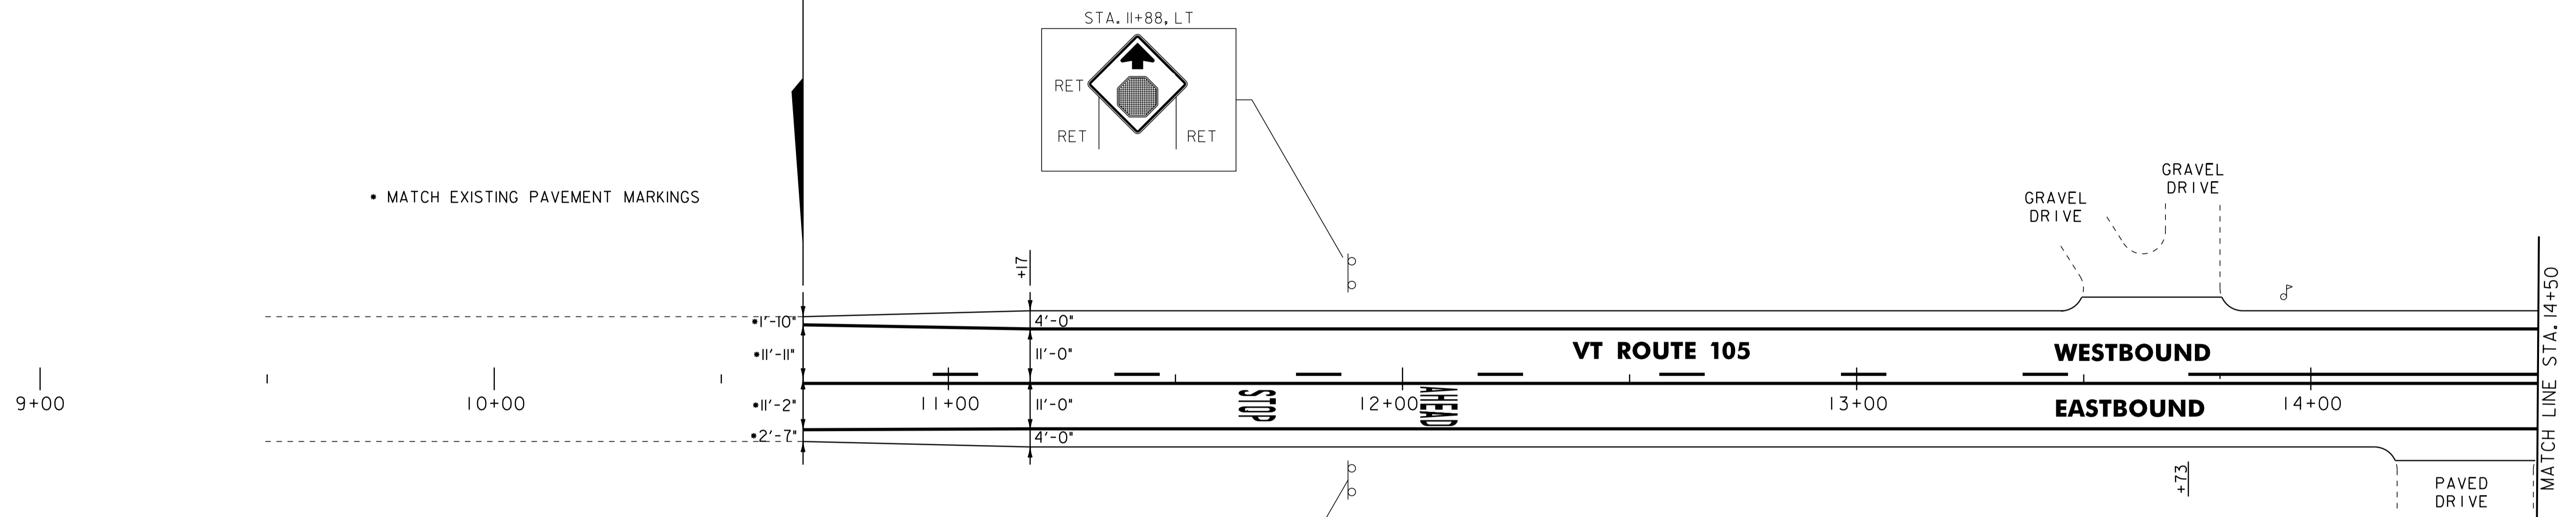

| UTILITY LEGEND |                                  |
|----------------|----------------------------------|
|                | = EXISTING HYDRANT               |
|                | = EXISTING DI                    |
|                | = EXISTING MANHOLE               |
|                | = EXISTING TELEPHONE MANHOLE     |
|                | = EXISTING ELECTRIC MANHOLE      |
|                | = EXISTING SEWER MANHOLE         |
|                | = EXISTING WATER SHUTOFF         |
|                | = EXISTING GAS SHUTOFF           |
|                | = EXISTING MAILBOX               |
|                | = EXISTING POWER POLE            |
|                | = EXISTING TELEPHONE POLE        |
|                | = EXISTING UTILITY POLE          |
|                | = EXISTING SIGNAL HEAD           |
|                | = EXISTING PULL BOX              |
|                | = EXISTING VEHICLE DETECTOR LOOP |
|                | = EXISTING GUARDRAIL             |
|                | = EXISTING RAILROAD              |

| SIGN LEGEND |                             |
|-------------|-----------------------------|
| N           | = NEW                       |
| R           | = REMOVE                    |
| R&S         | = REMOVE & SALVAGE          |
| S           | = SALVAGE SIGN              |
| RET         | = RETAIN                    |
| B-B         | = BACK TO BACK              |
|             | = RETURN TO VAOT DISTRICT 9 |



**PROJECT LAYOUT SHEET #1**

|  |                              |
|--|------------------------------|
| NOTE:<br>ALL EXISTING SIGNS NOT SHOWN SHALL BE RETAINED. |                              |
| PROJECT NAME: TROY                                       | PLOT DATE: 25-OCT-2011 14:01 |
| PROJECT NUMBER: STP 2717(1)                              | DRAWN BY: STANTEC            |
| FILE NAME: p07b198.dgn                                   | CHECKED BY: JLL              |
| DESIGNED BY: STANTEC                                     | SHEET 56 OF 116              |
| IPARM FILE: p07b198i01.i                                 |                              |