


646.402 DURABLE 4 INCH WHITE LINE, THERMOPLASTIC
 STA. 14+50 TO 20+50, SOLID LT & RT

646.602 TEMPORARY 4 INCH WHITE LINE, PAINT
 STA. 14+50 TO 20+50, SOLID LT & RT

646.412 DURABLE 4 INCH YELLOW LINE, THERMOPLASTIC
 STA. 14+50 TO 20+50, SOLID LT & RT

646.612 TEMPORARY 4 INCH YELLOW LINE, PAINT
 STA. 14+50 TO 20+50, SOLID LT & RT

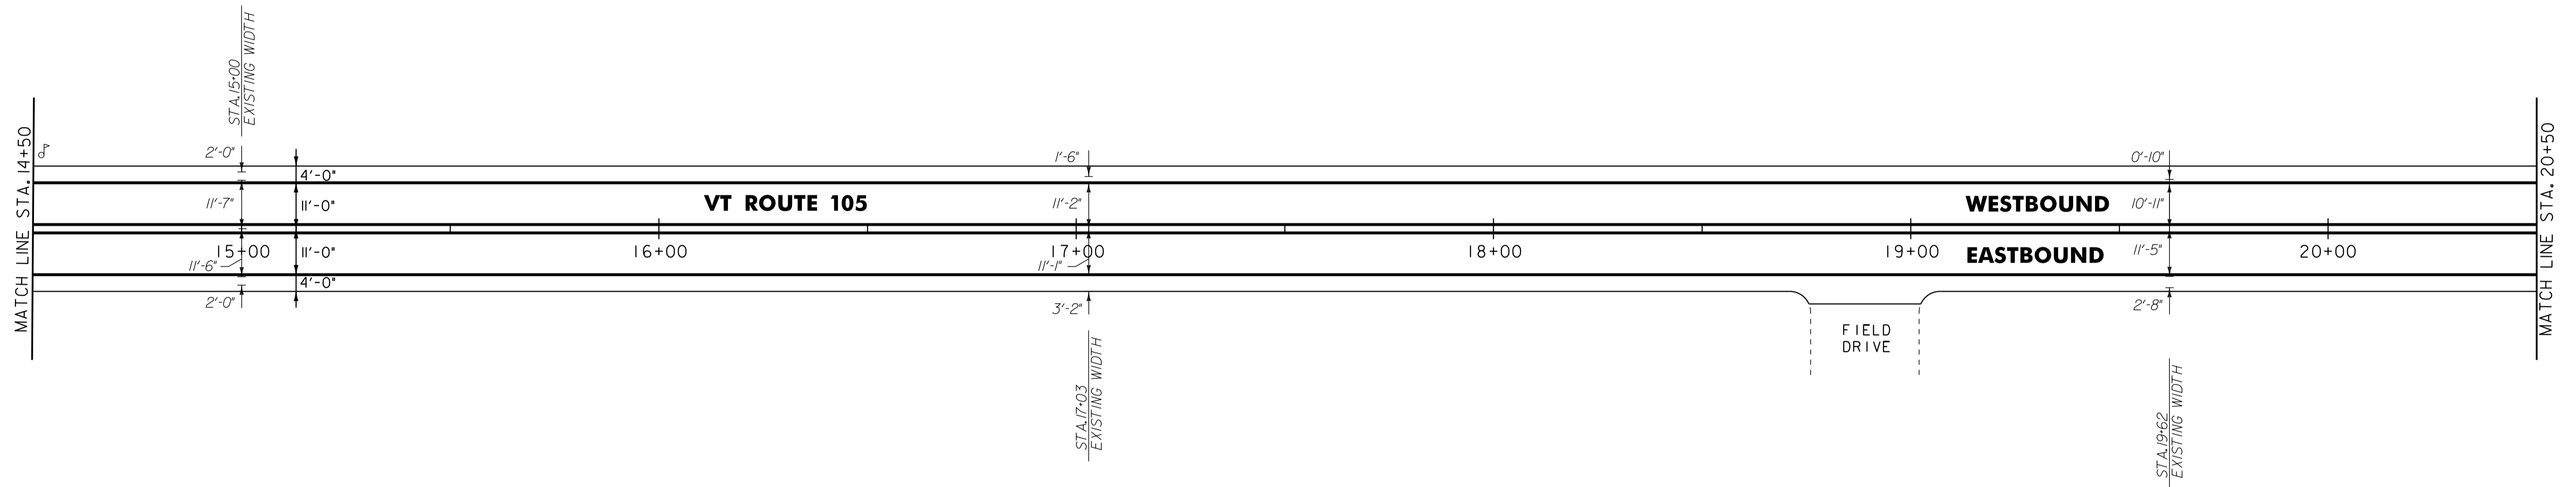

- NOTES:
 1. ALL EXISTING SIGNS NOT SHOWN SHALL BE RETAINED.
 2. FOR LEGENDS, SEE LAYOUT SHEET #1

NOT TO SCALE



**PROJECT
 LAYOUT
 SHEET #2**

PROJECT NAME: TROY	PLOT DATE: 25-OCT-2011 4:01
PROJECT NUMBER: STP 2717(1)	DRAWN BY: STANTEC
FILE NAME: p07b198.dgn	CHECKED BY: JLL
PROJECT LEADER: JLL	SHEET 57 OF 116
DESIGNED BY: STANTEC	
IPARM FILE: p07b198102.i	