

646.402 DURABLE 4 INCH WHITE LINE, THERMOPLASTIC  
 STA. 97+50 TO 103+50, SOLID LT & RT  
 STA 99+25, DOUBLE SOLID RT (VINCENT ROAD)

646.482 DURABLE 24 INCH STOP BAR, THERMOPLASTIC  
 STA. 99+25, RT (VINCENT ROAD)

646.602 TEMPORARY 4 INCH WHITE LINE, PAINT  
 STA. 97+50 TO 103+50, SOLID LT & RT  
 STA 99+25, DOUBLE SOLID RT (VINCENT ROAD)


646.682 TEMPORARY 24 INCH STOP BAR, PAINT  
 STA. 99+25, RT (VINCENT ROAD)

646.412 DURABLE 4 INCH YELLOW LINE, THERMOPLASTIC  
 STA. 97+50 TO 98+21, DASHED LT, SOLID RT  
 STA. 98+21 TO 103+50, SOLID LT & RT  
 (INCLUDE C BREAKS FOR TOWN HIGHWAYS)  
 STA 99+25, DOUBLE SOLID RT (VINCENT ROAD)

646.492 DURABLE LETTER OR SYMBOL, THERMOPLASTIC  
 STA. 99+25, RT - "STOP"

646.612 TEMPORARY 4 INCH YELLOW LINE, PAINT  
 STA. 97+50 TO 98+21, DASHED LT, SOLID RT  
 STA. 98+21 TO 103+50, SOLID LT & RT  
 (INCLUDE C BREAKS FOR TOWN HIGHWAYS)  
 STA 99+25, DOUBLE SOLID RT (VINCENT ROAD)

646.692 TEMPORARY LETTER OR SYMBOL, PAINT  
 STA. 99+25, RT - "STOP"

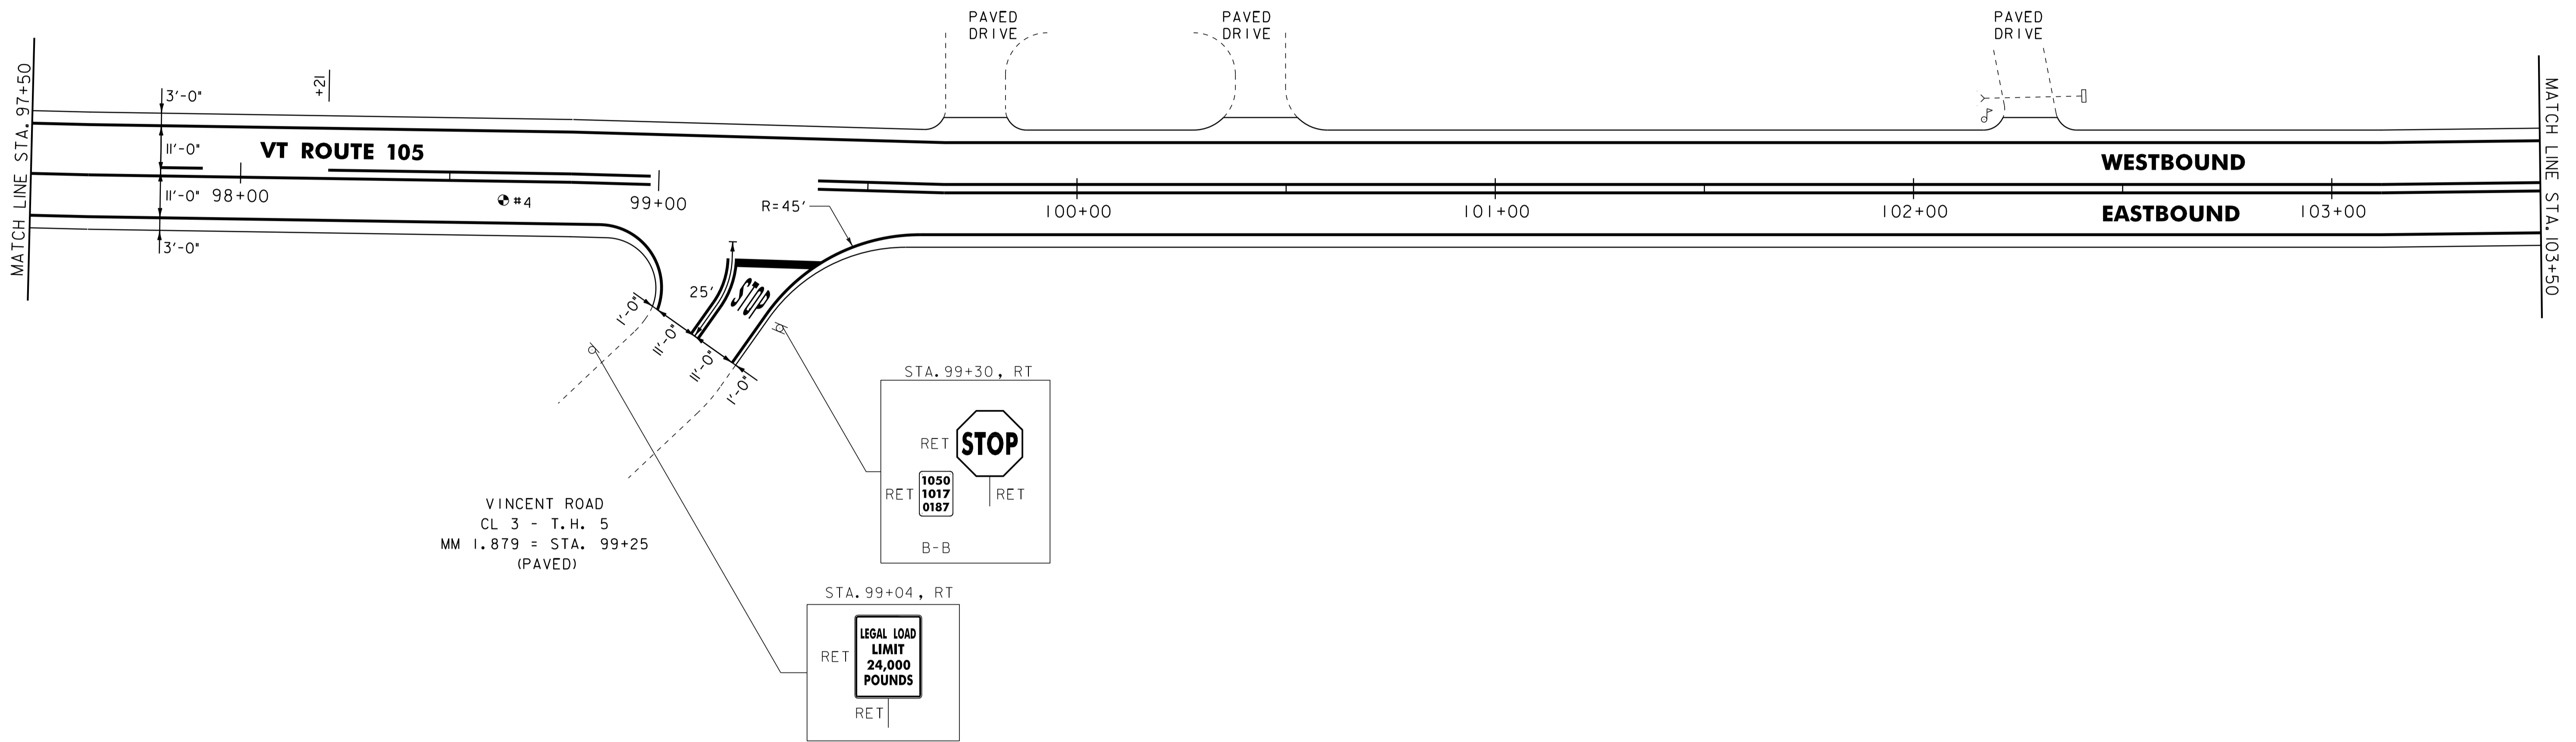

- NOTES:  
 1. ALL EXISTING SIGNS NOT SHOWN SHALL BE RETAINED.  
 2. FOR LEGENDS, SEE LAYOUT SHEET #1

NOT TO SCALE

PAVEMENT CORES = 4

#	TOTAL DEPTH (INCH)	PCC	COMMENTS
4	8 3/4"	NO	RECENTLY LEVELED



**PROJECT LAYOUT SHEET #11**

PROJECT NAME: TROY	PLOT DATE: 25-OCT-2011 4:02
PROJECT NUMBER: STP 2717(1)	DRAWN BY: STANTEC
FILE NAME: p07b198.dgn	CHECKED BY: JLL
PROJECT LEADER: JLL	SHEET 66 OF 116
DESIGNED BY: STANTEC	
<b>IPARM FILE: p07b198I11.i</b>	