


646.402 DURABLE 4 INCH WHITE LINE, THERMOPLASTIC
 STA. 121+50 TO 127+00, SOLID LT & RT

646.602 TEMPORARY 4 INCH WHITE LINE, PAINT
 STA. 121+50 TO 127+00, SOLID LT & RT

646.412 DURABLE 4 INCH YELLOW LINE, THERMOPLASTIC
 STA. 121+50 TO 127+00, SOLID LT & RT

646.612 TEMPORARY 4 INCH YELLOW LINE, PAINT
 STA. 121+50 TO 127+00, SOLID LT & RT

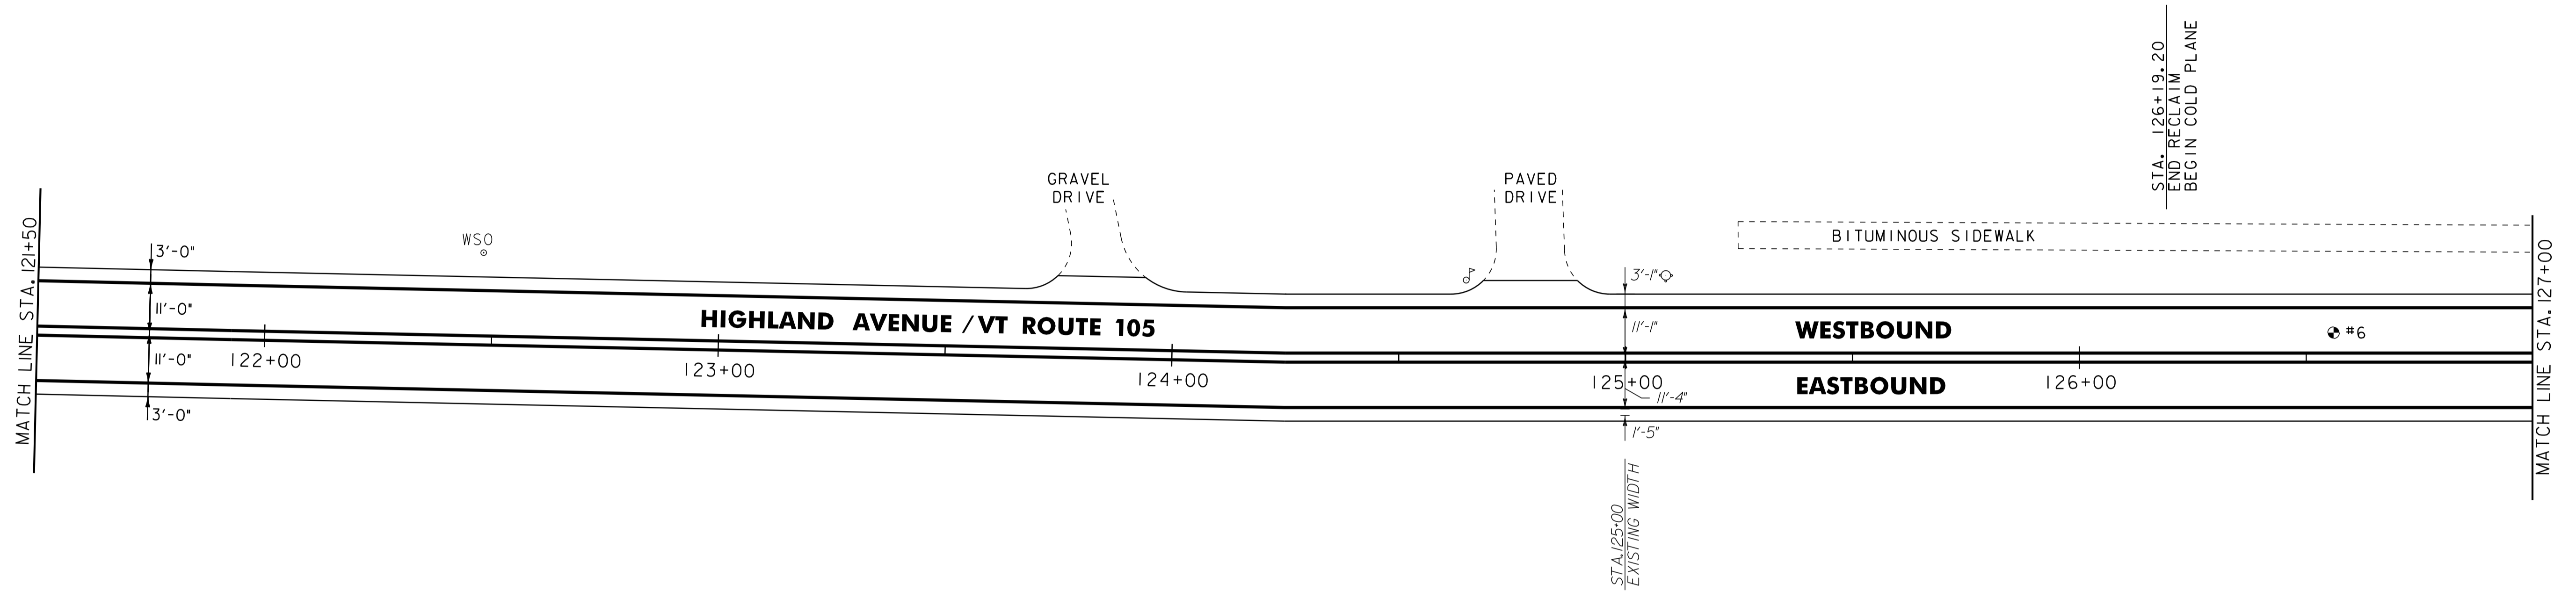

- NOTES:
1. ALL EXISTING SIGNS NOT SHOWN SHALL BE RETAINED.
 2. FOR LEGENDS, SEE LAYOUT SHEET #1

NOT TO SCALE

PAVEMENT CORES =			
#	TOTAL DEPTH (INCH)	PCC	COMMENTS
6	3 3/4"	NO	



PROJECT LAYOUT SHEET #14

PROJECT NAME: TROY	PLOT DATE: 25-OCT-2011 4:02
PROJECT NUMBER: STP 2717(1)	DRAWN BY: STANTEC
FILE NAME: p07b198.dgn	CHECKED BY: JLL
PROJECT LEADER: JLL	SHEET 69 OF 116
DESIGNED BY: STANTEC	
IPARM FILE: p07b198I14.i	