


646.402 DURABLE 4 INCH WHITE LINE, THERMOPLASTIC  
STA. 127+00 TO 129+26, SOLID LT & RT

646.602 TEMPORARY 4 INCH WHITE LINE, PAINT  
STA. 127+00 TO 129+26, SOLID LT & RT

646.412 DURABLE 4 INCH YELLOW LINE, THERMOPLASTIC  
STA. 127+00 TO 129+26, SOLID LT & RT

646.612 TEMPORARY 4 INCH YELLOW LINE, PAINT  
STA. 127+00 TO 129+26, SOLID LT & RT

**END STP 2717(1) VT ROUTE 105  
TROY STA. 129+25.44 = MM 2.448  
EQUALS BEGIN STP 2620(1) VT ROUTE 105  
NORTH TROY STA 129+51.84 = MM 2.453**

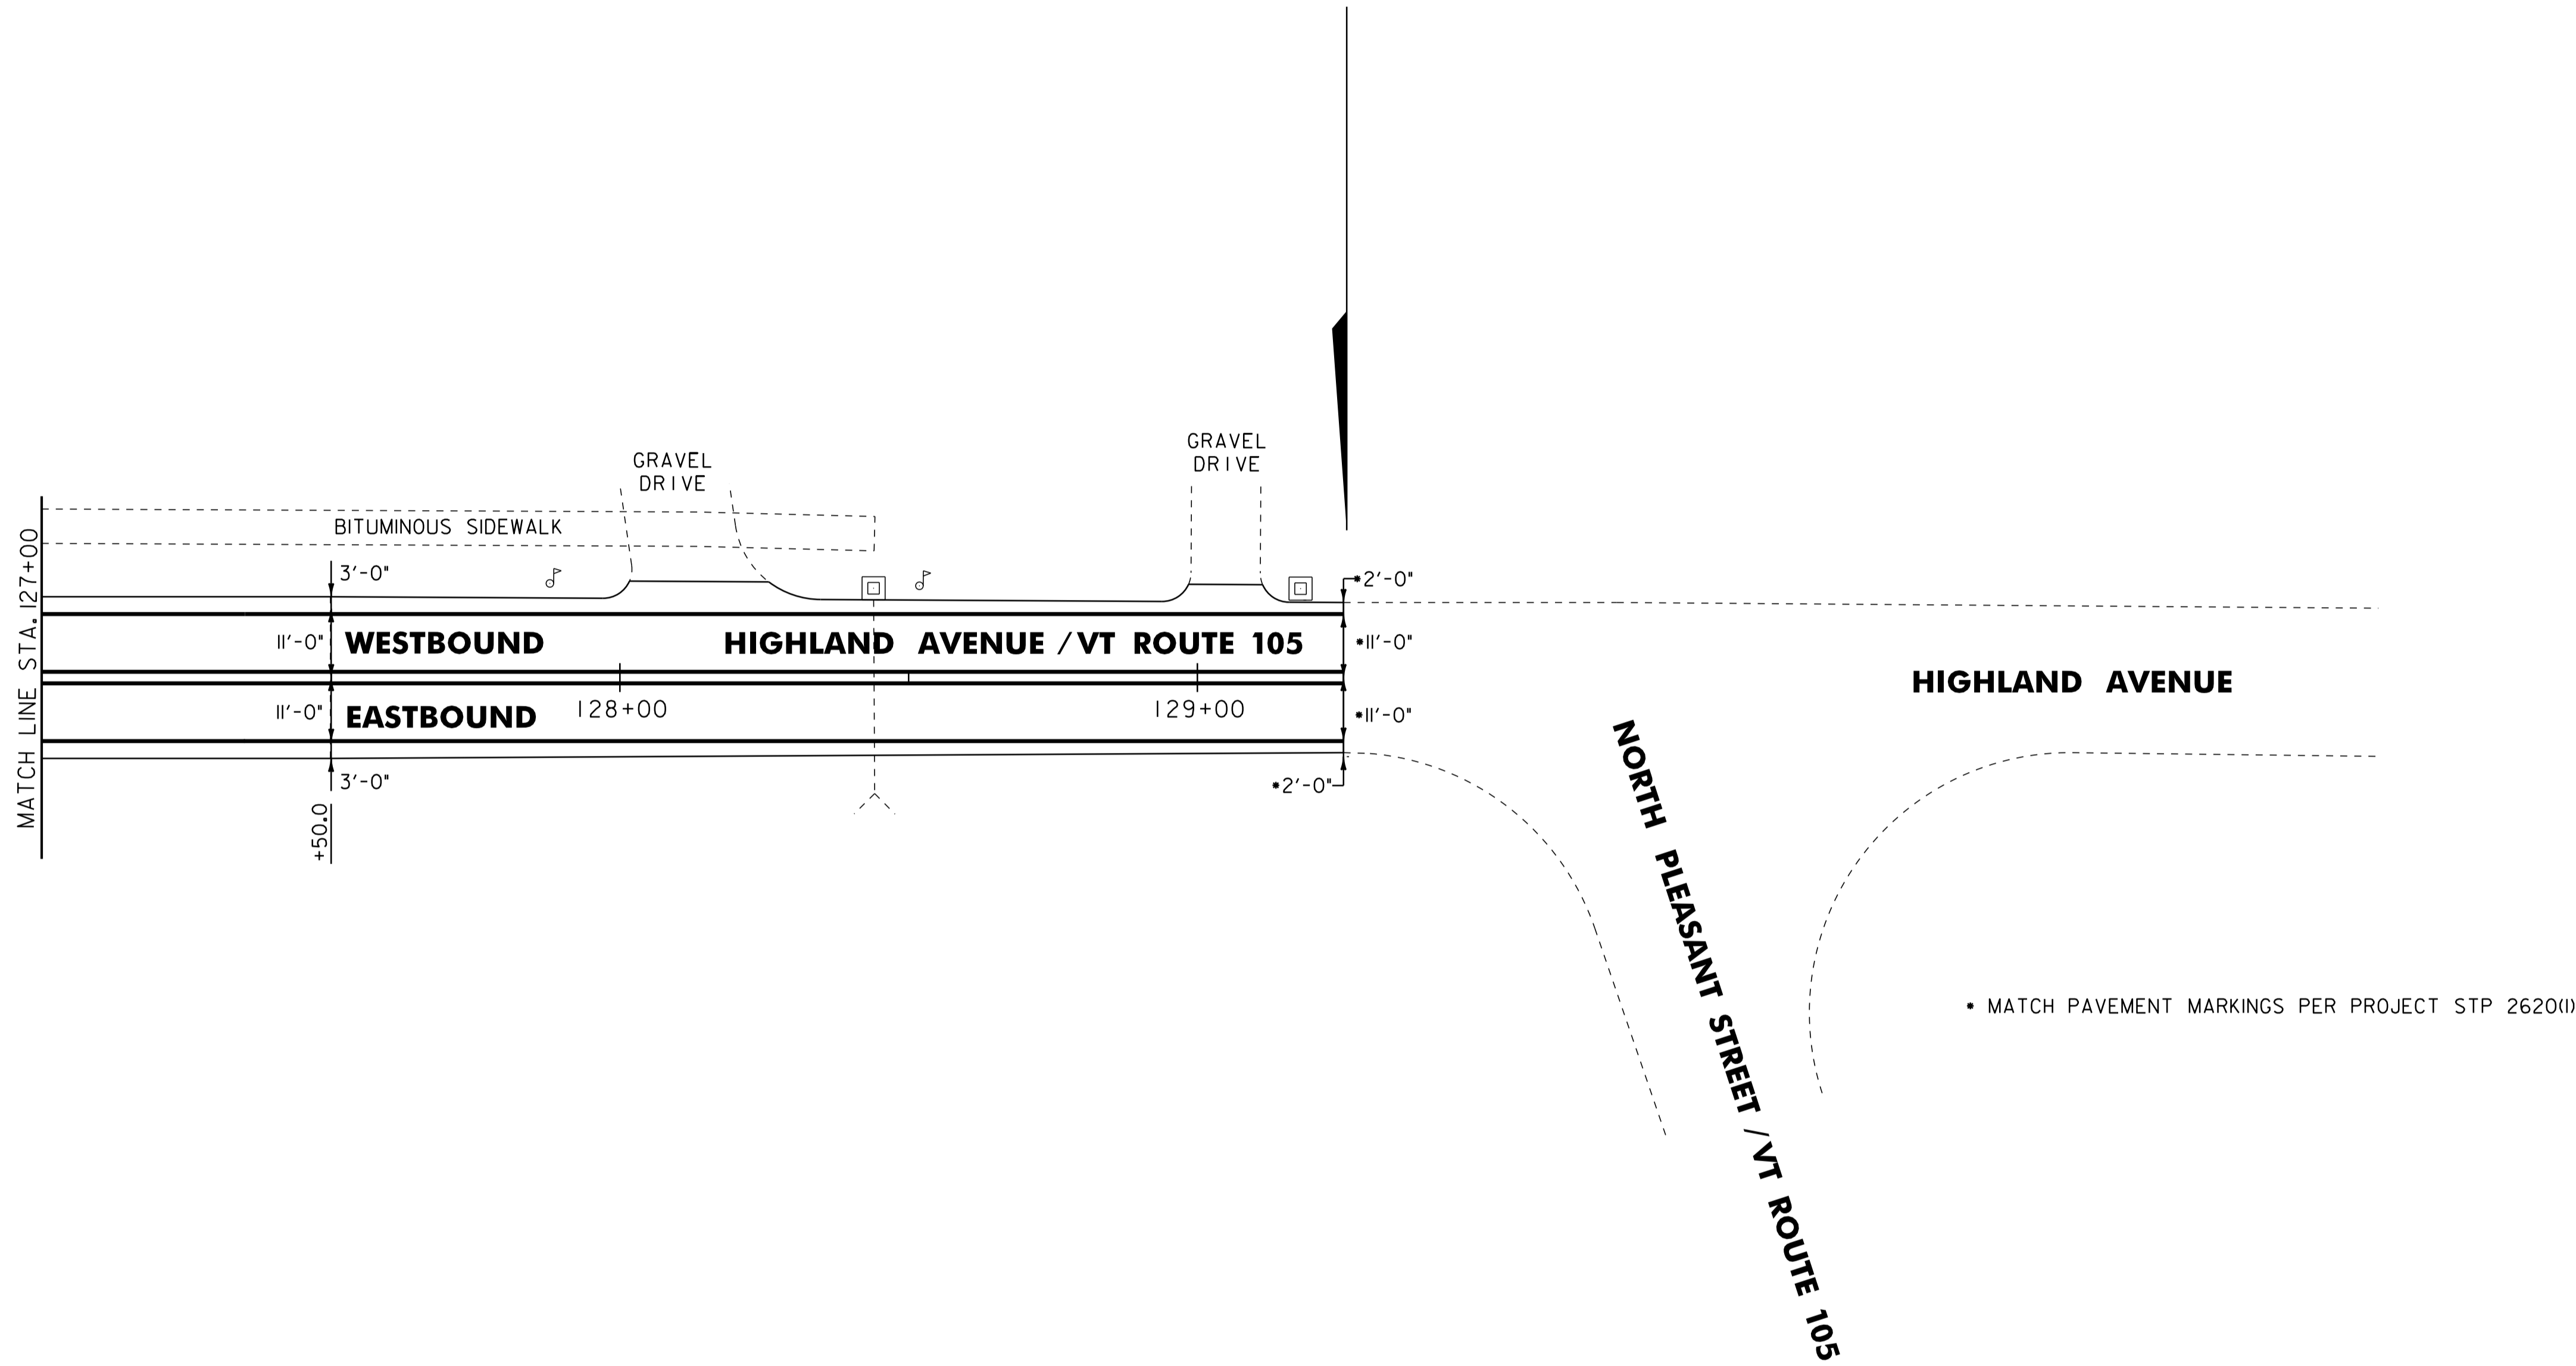

NOTES:  
1. ALL EXISTING SIGNS NOT SHOWN SHALL BE RETAINED.  
2. FOR LEGENDS, SEE LAYOUT SHEET #1

NOT TO SCALE



**PROJECT  
LAYOUT  
SHEET #15**

PROJECT NAME: TROY  
PROJECT NUMBER: STP 2717(1)

FILE NAME: p07b198.dgn  
PROJECT LEADER: JLL  
DESIGNED BY: STANTEC  
IPARM FILE: p07b198I15.i

PLOT DATE: 25-OCT-2011 4:02  
DRAWN BY: STANTEC  
CHECKED BY: JLL  
SHEET 70 OF 116